


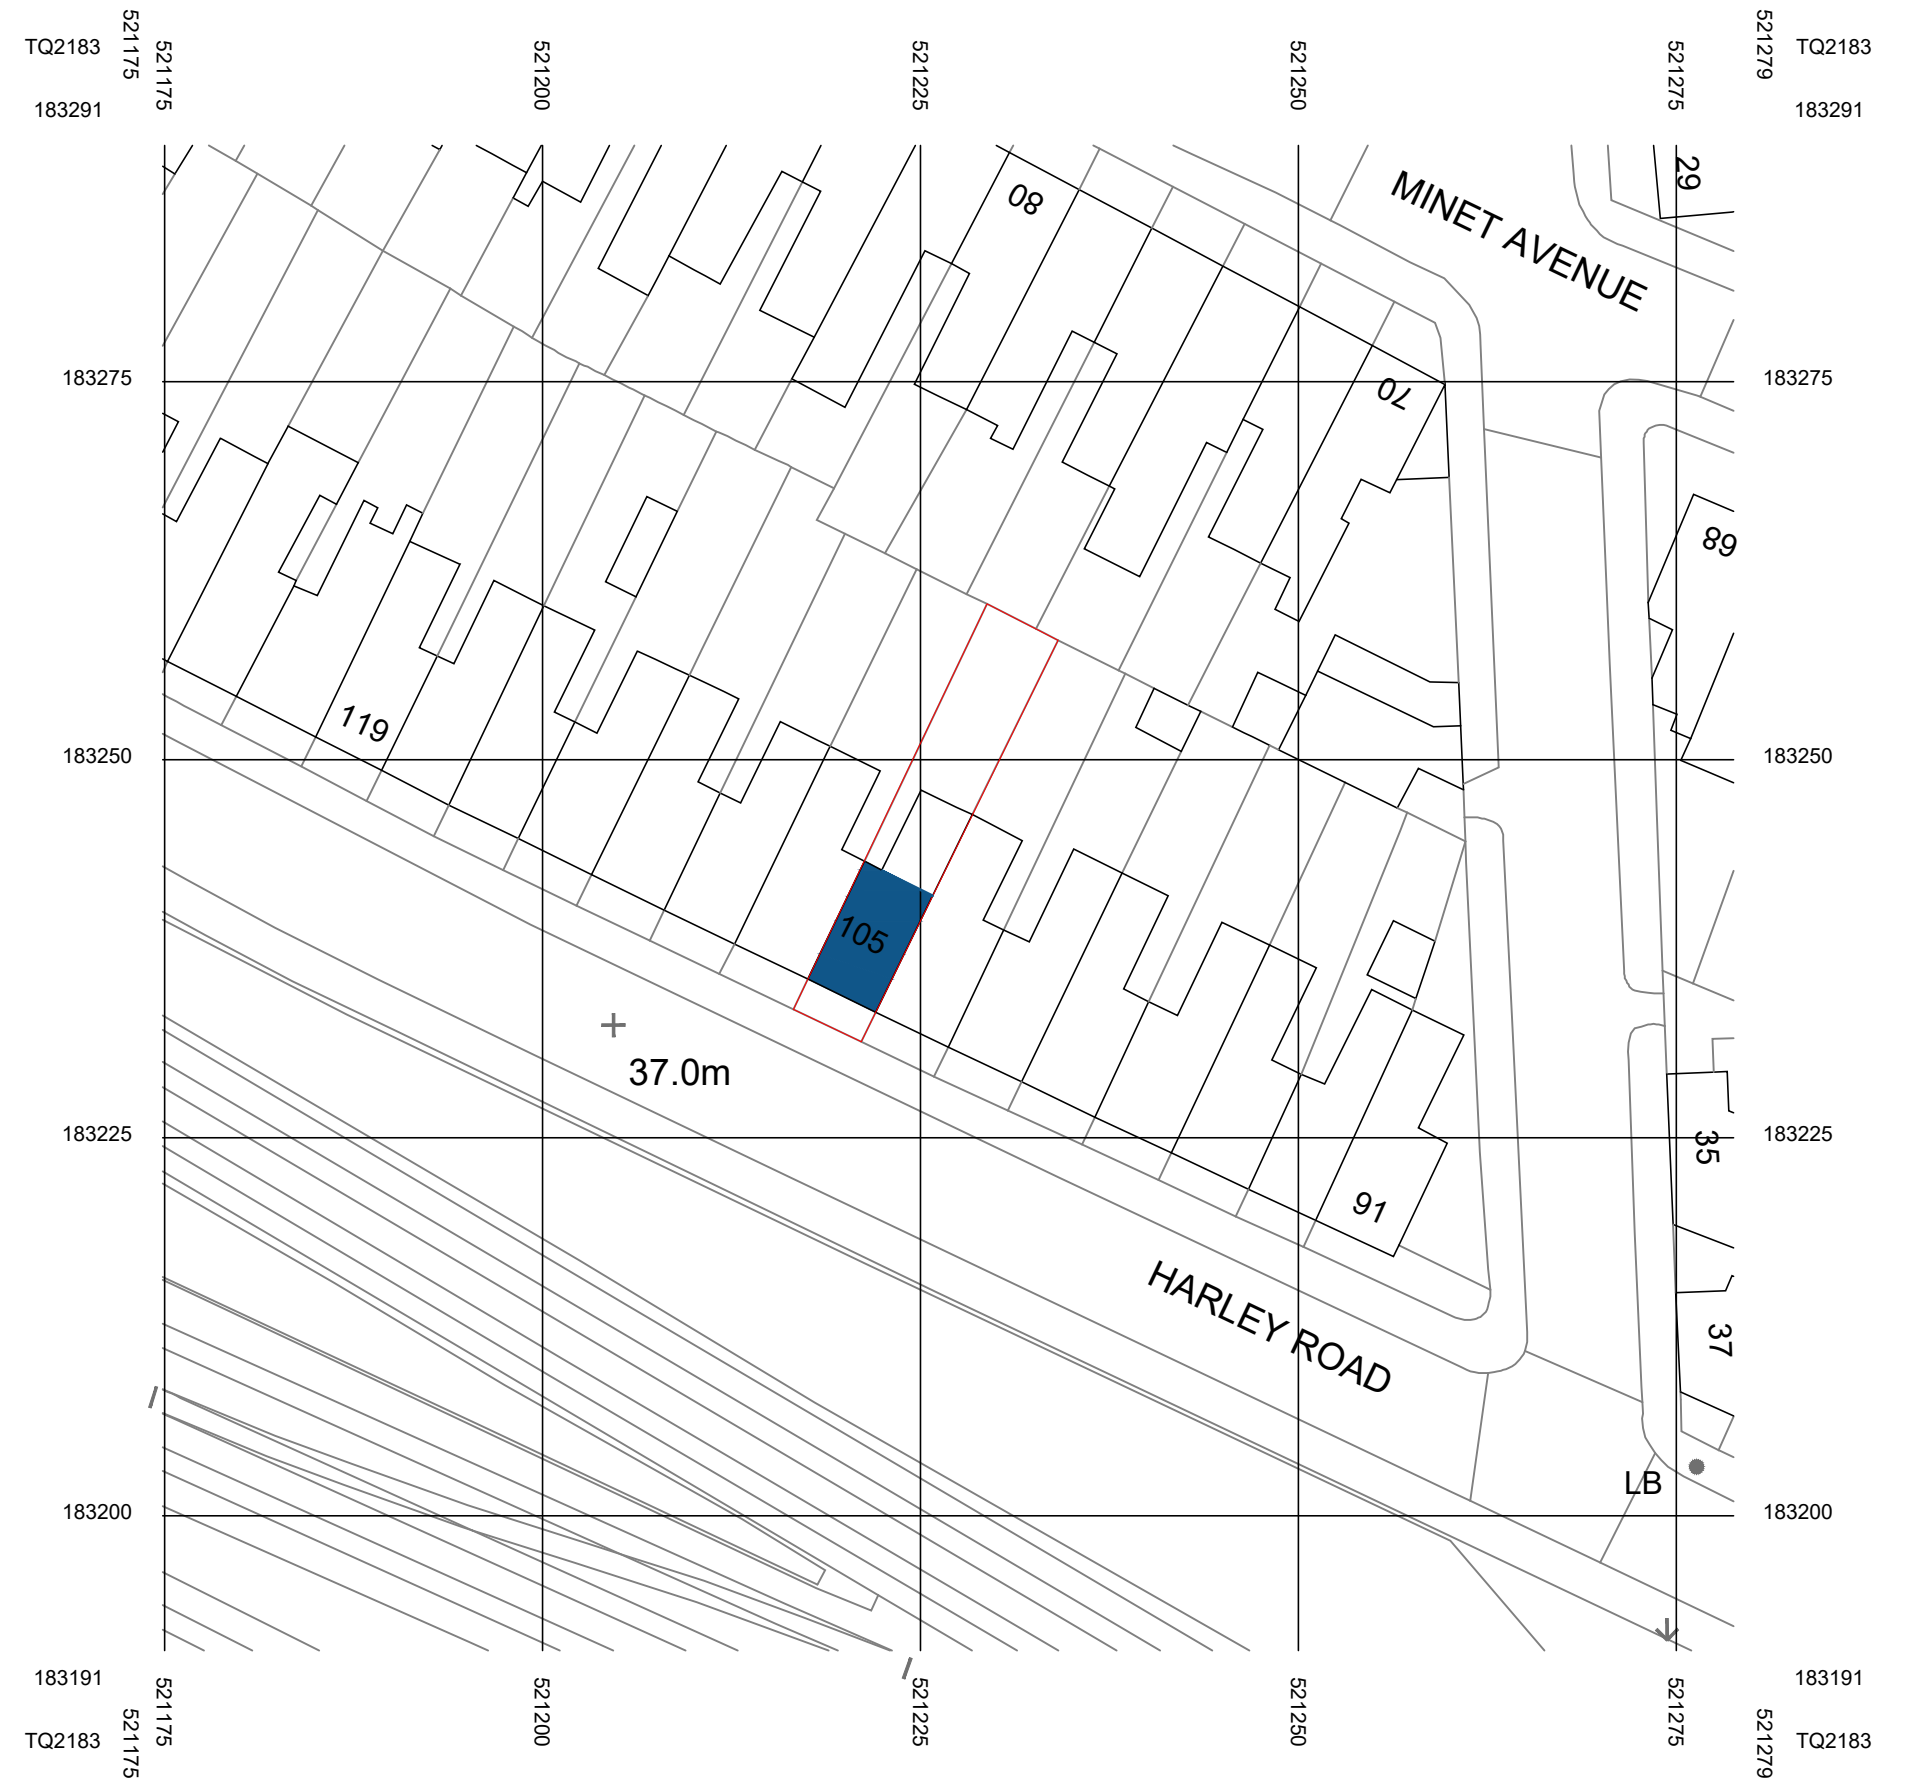

NORTH



KEY

- SITE BOUNDARY
- PROPOSED LOFT CONVERSION

PLANNING

Rev	Description	Date
Archaize Ltd		
<small>160 Kemp House, City Road, London, EC1V 2NX Phone: 07728360574 Email: archaizeltd@gmail.com</small>		
Address: 105 B, HARLEY ROAD, LONDON, NW10 8AY		
Drawing Title: BLOCK PLAN		
Scale: 1:500@A3	Drawing No.	
Date: SEPT. 2021	2116-102	

© Crown copyright 2021 Ordnance Survey 100053143

BLOCK PLAN
SCALE 1:500

