


Copyright of this drawing is reserved by GadARCH DESIGN and issued on the condition that it is not copied, reproduced or disclosed to any third party either wholly or in part without the consent in writing of GadARCH DESIGN.
 The contractor must verify all dimensions on site before making shop drawings or commencing work of any kind. No dimensions to be scaled from this drawing.
 All drainage positions shown on drawings are indicative and approximate and exact location must be verified on site.

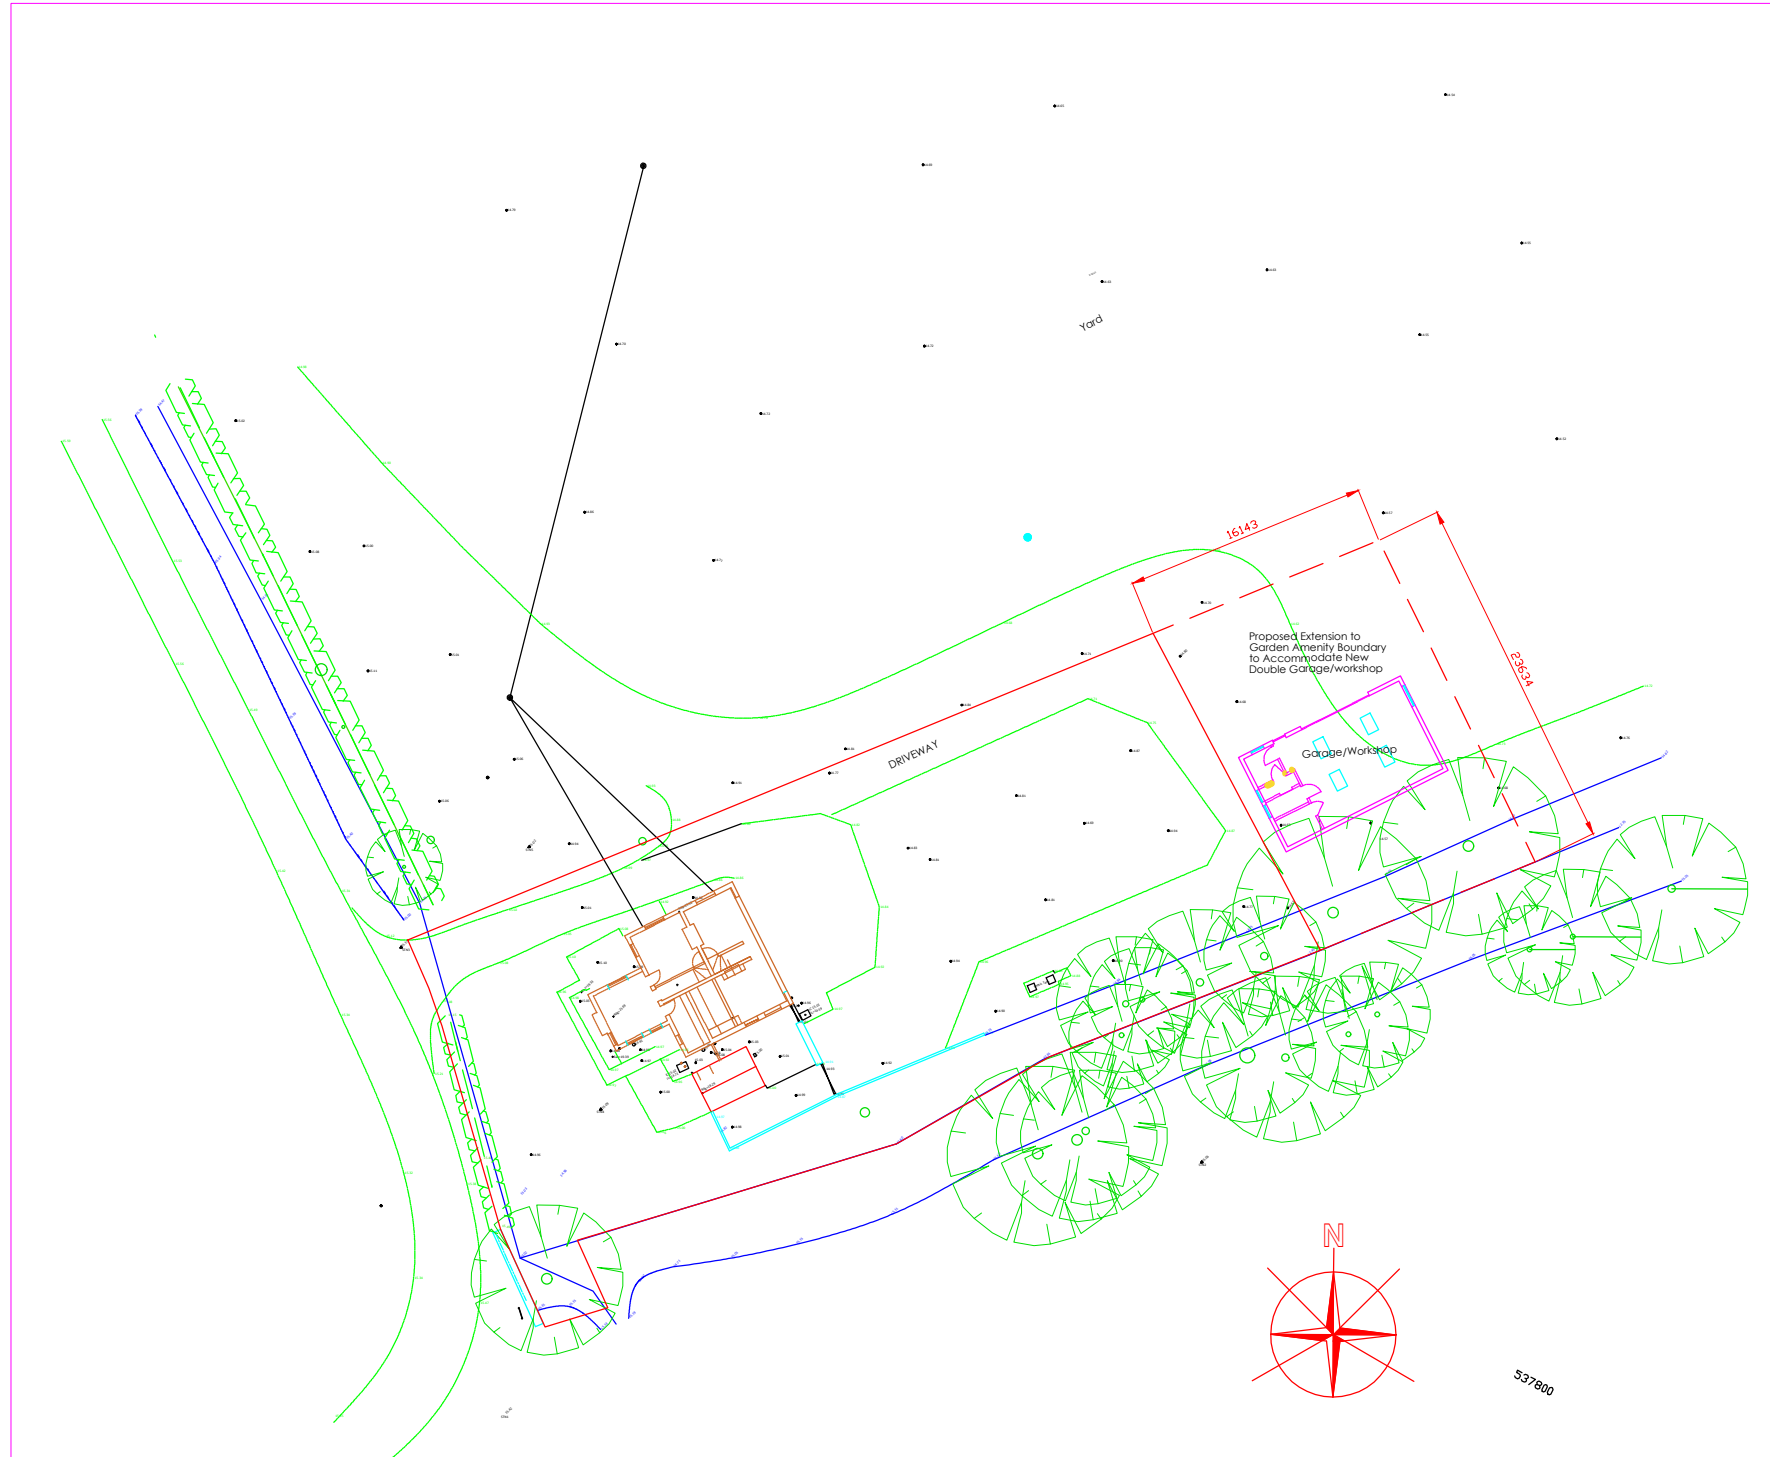

PROPOSED BLOCK PLAN - Scale 1:500

DESIGN SERVICES LTD

GadARCH

DESIGNING FOR LIFE

Revision	Date		
Client			
Craig Paterson Grange Cottages Furze Lane Legbourne Louth LN11 8LR			
Project			
Change of Use of Part Agricultural Land to Allow for Extension of Amenity Space for New Double Garage and Workshop			
Location			
As above			
Title			
Proposed Block Plan			
Date	Scale	Drawn	Checked
24/09/2021	A1 A2 A3 1:500	MC	GG
Status			
PLANNING			
Drawing Reference No.			Revision
21-024/FP/09/03			

GADARCH DESIGN SERVICES LTD
 The Design Studio, Carpenters House,
 17 High Street, South Kyme, LN4 4AD
 Tel: 01526 860735 M:07905994537
 E:info@gadarchdesignservices.co.uk