


Notes:

- Application Site Boundary
- Land under same ownership

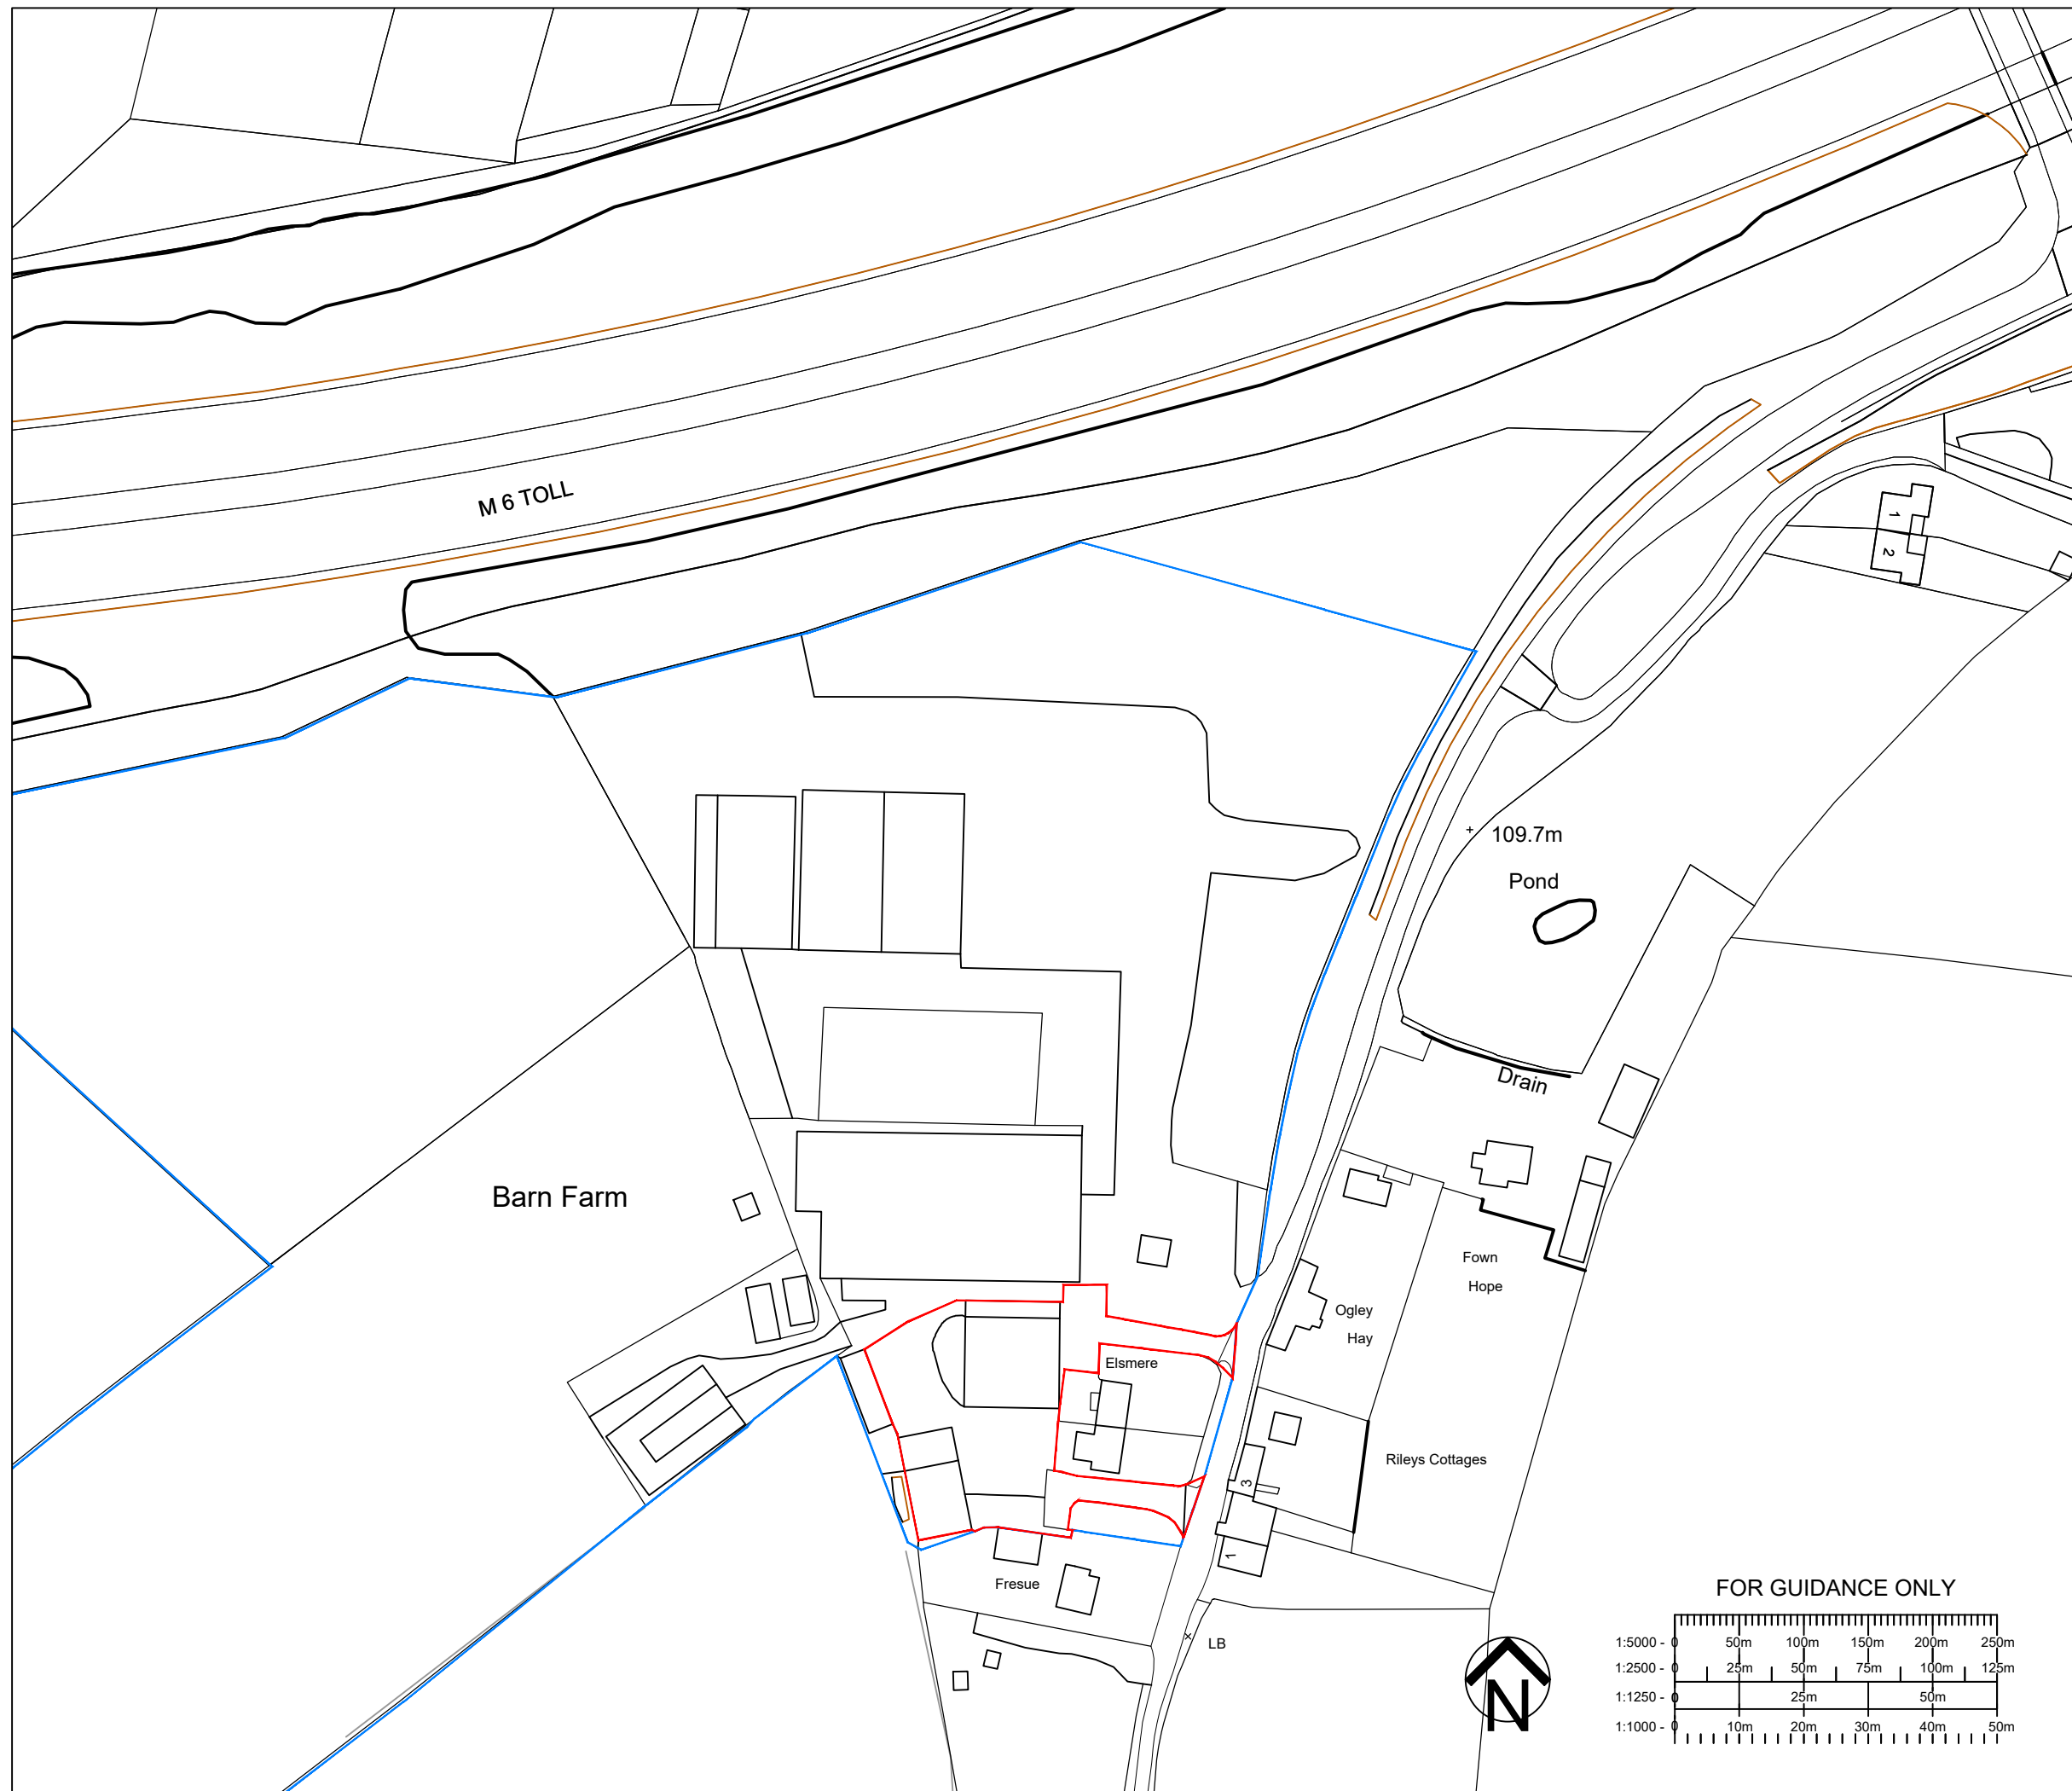


REV	DETAILS	DATE	CHECKED





brownhill hayward brown
 chartered architects

01543 254357 - mail@bhbarchitects.co.uk

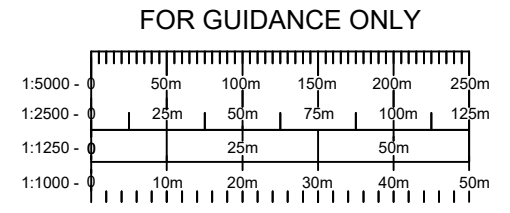Barn Farm, Crane Lane		DRAWING NO.
Location Plan		3186 - 108
AB Produce	REV	DATE
	A	July '21

PLANNING	DRAWN	CHECKED	SCALE
	BL	MC	



 <small>ISO 9001 REGISTERED FIRM</small>	 <small>ISO 14001 REGISTERED FIRM</small>	The copyright of this drawing and design is vested in the Architect and must not be copied or reproduced without written consent. All dimensions given are to be verified on site by the responsible contractor.	<small>PART OF</small> 
--	---	--	---