




Notes:

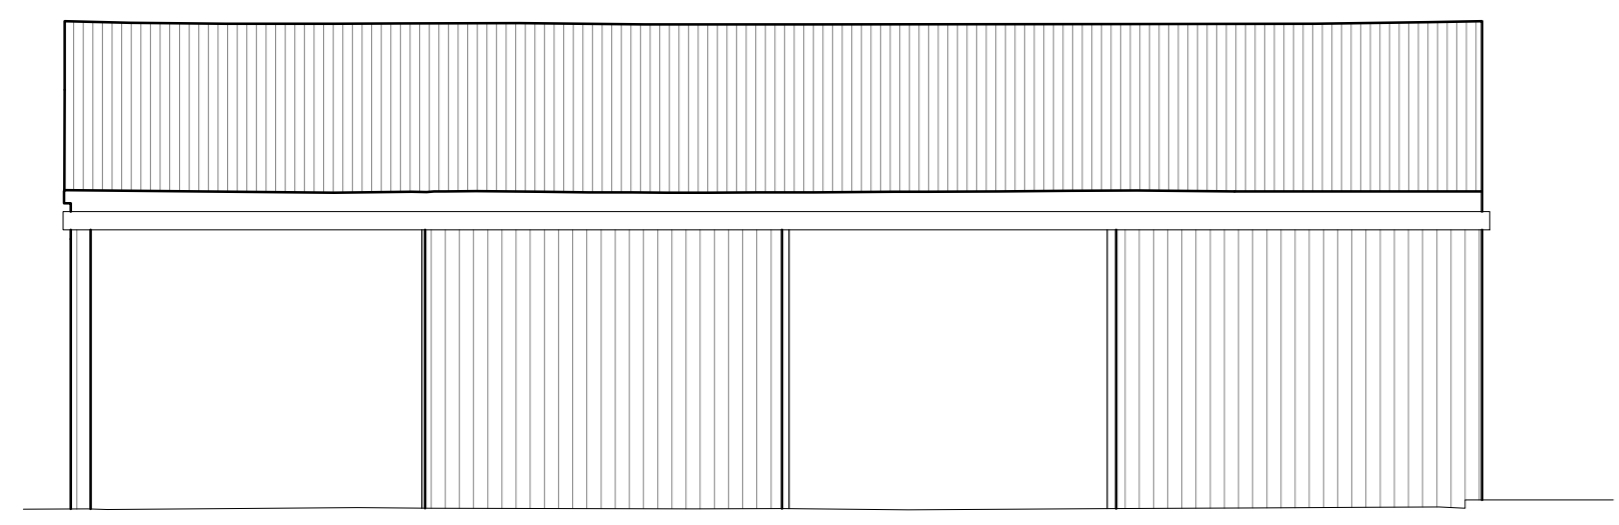


Datum: 111.00m.  
Elevation 1.

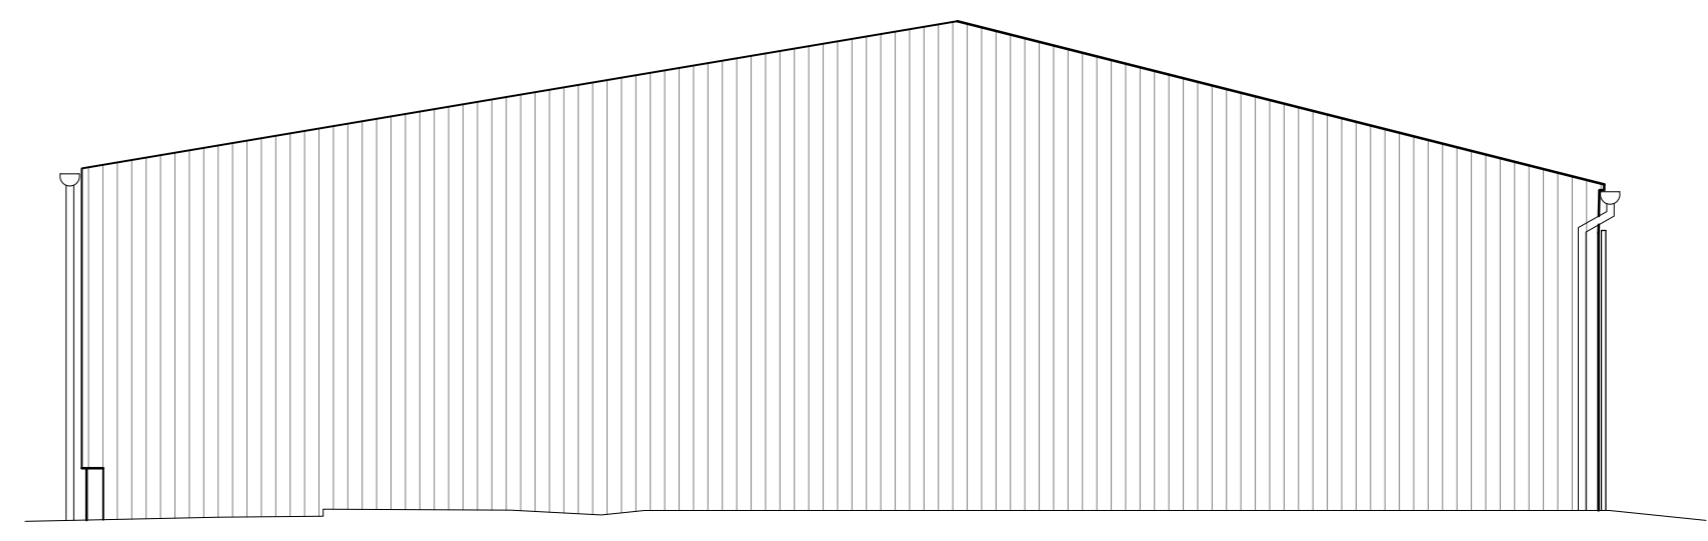


Datum: 111.00m.  
Elevation 2.

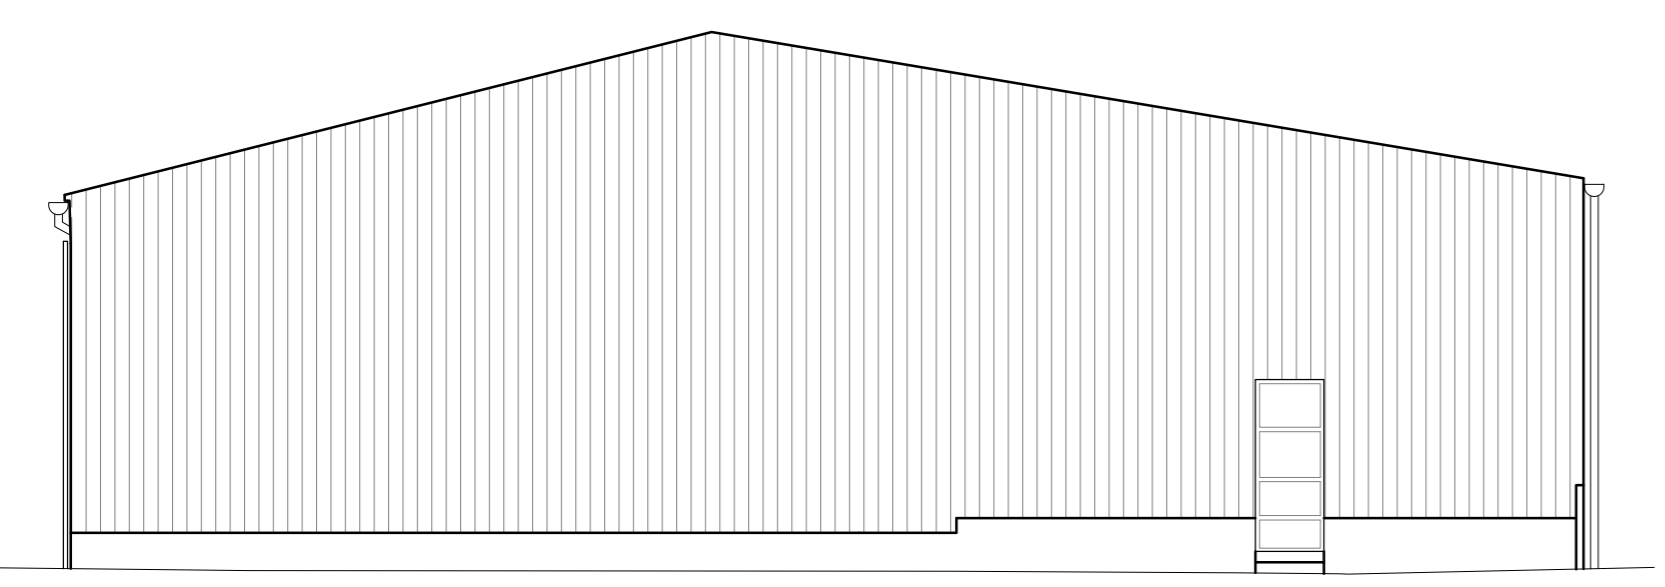


Datum: 111.00m.  
Elevation 3.

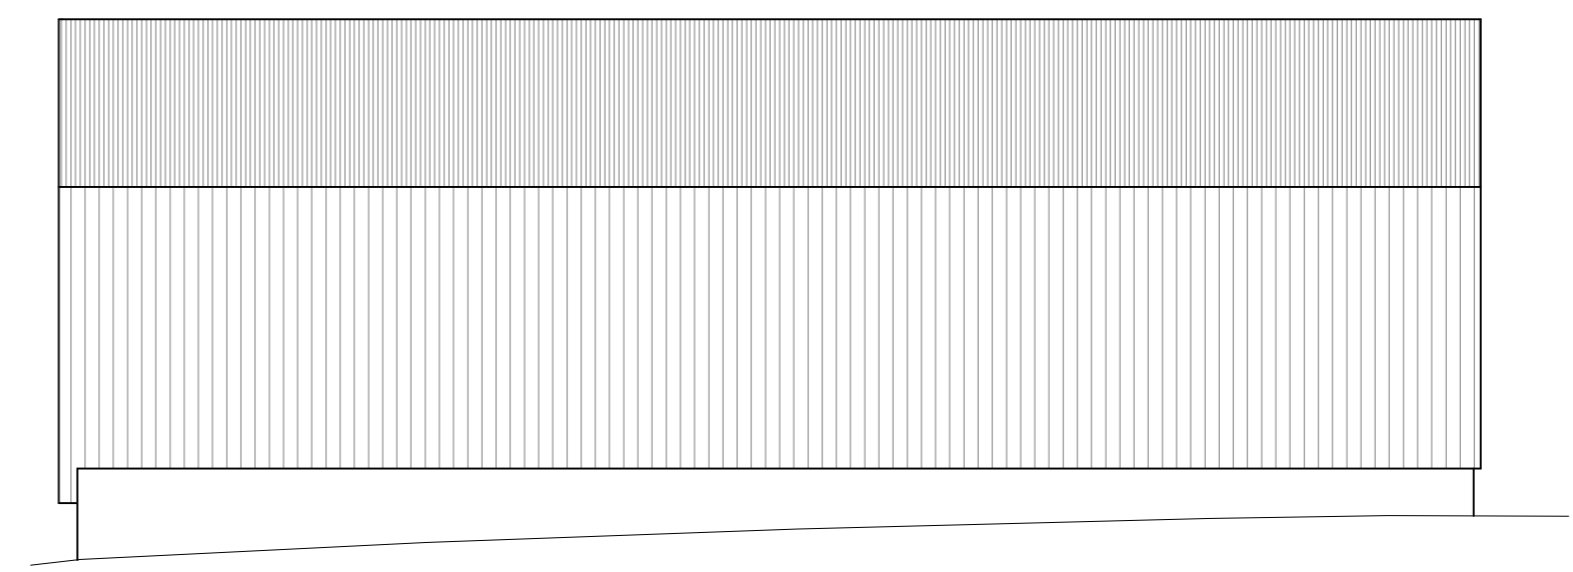


Datum: 111.00m.  
Elevation 4.

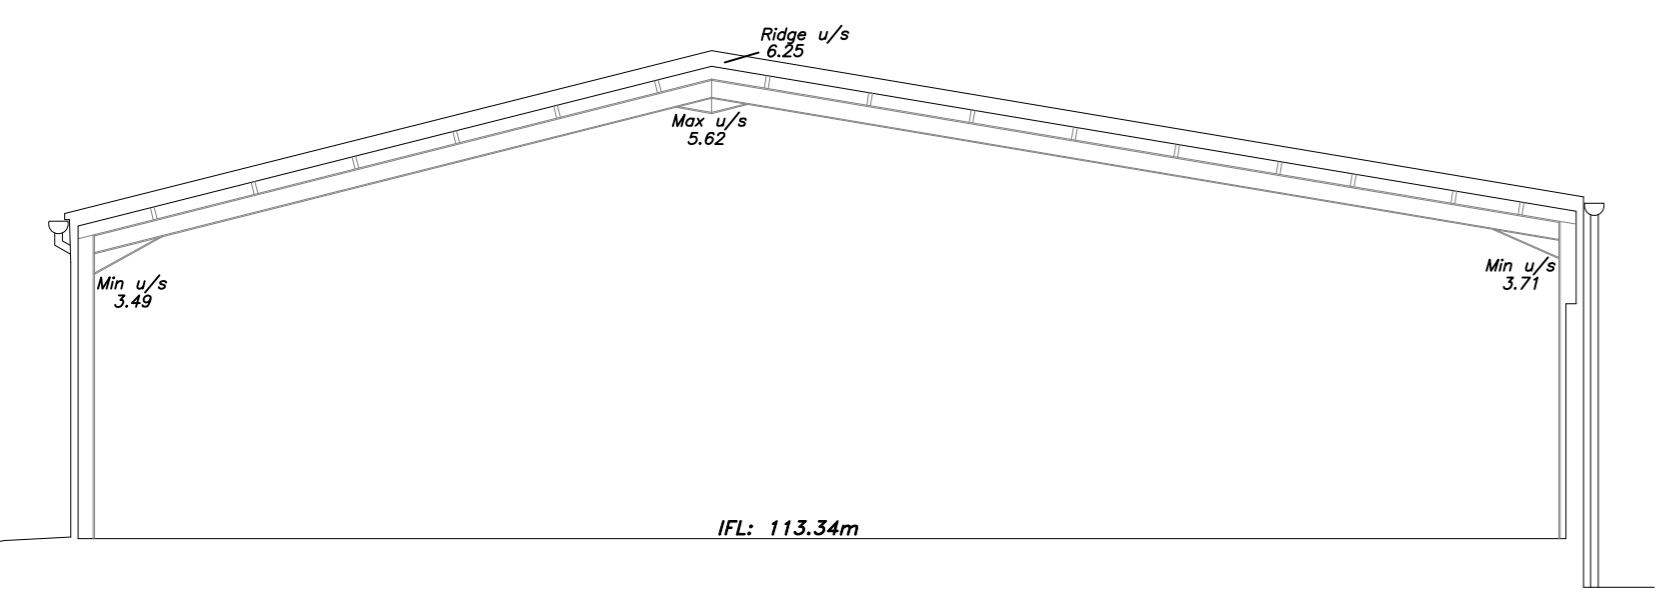


Datum: 111.00m.  
Section 1.

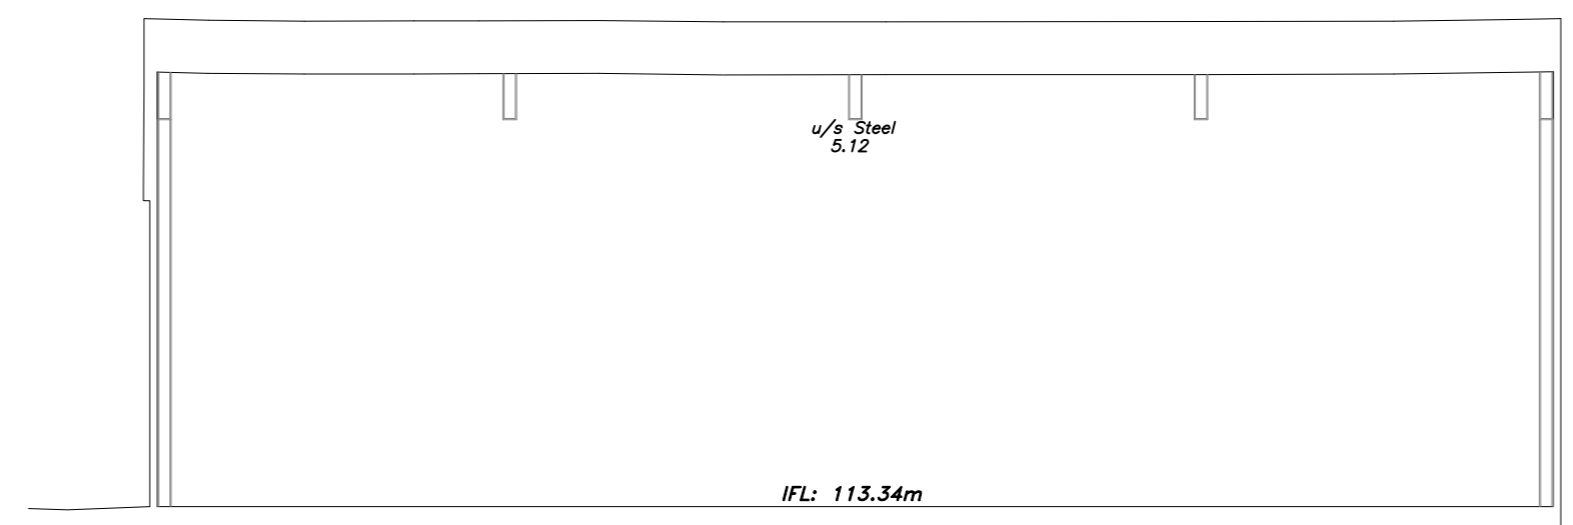

Datum: 111.00m.  
Section 2.

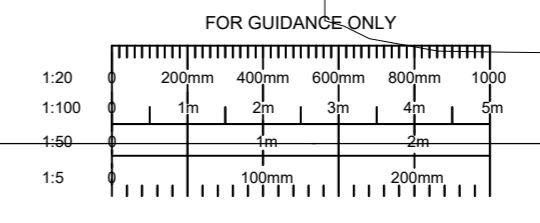

REV		DETAILS	DATE	CHECKED
 <b>brownhill hayward brown</b> chartered architects				
01543 254357 - mail@bhbarchitects.co.uk				
Barn Farm, Hilton			DRAWING NO.	
Existing Elevations			3186-102	
William Brearley			REV	DATE
			-	July '21
PRELIMINARY		DRAWN	CHECKED	SCALE
		BL	MC	1:100 @ A2
		The copyright of this drawing and design is vested in the Architect and must not be copied or reproduced without written consent. All dimensions given are to be verified on site by the responsible contractor. Do not scale dimensions from this drawing.		