


DO NOT SCALE DRAWINGS. THE CONTRACTOR IS RESPONSIBLE FOR CHECKING DIMENSIONS & ANY DISCREPANCY IS TO BE REFERRED TO THE ARCHITECT

P2 Amended to client comments MAY 21
P3 Annotations amended SEP 21

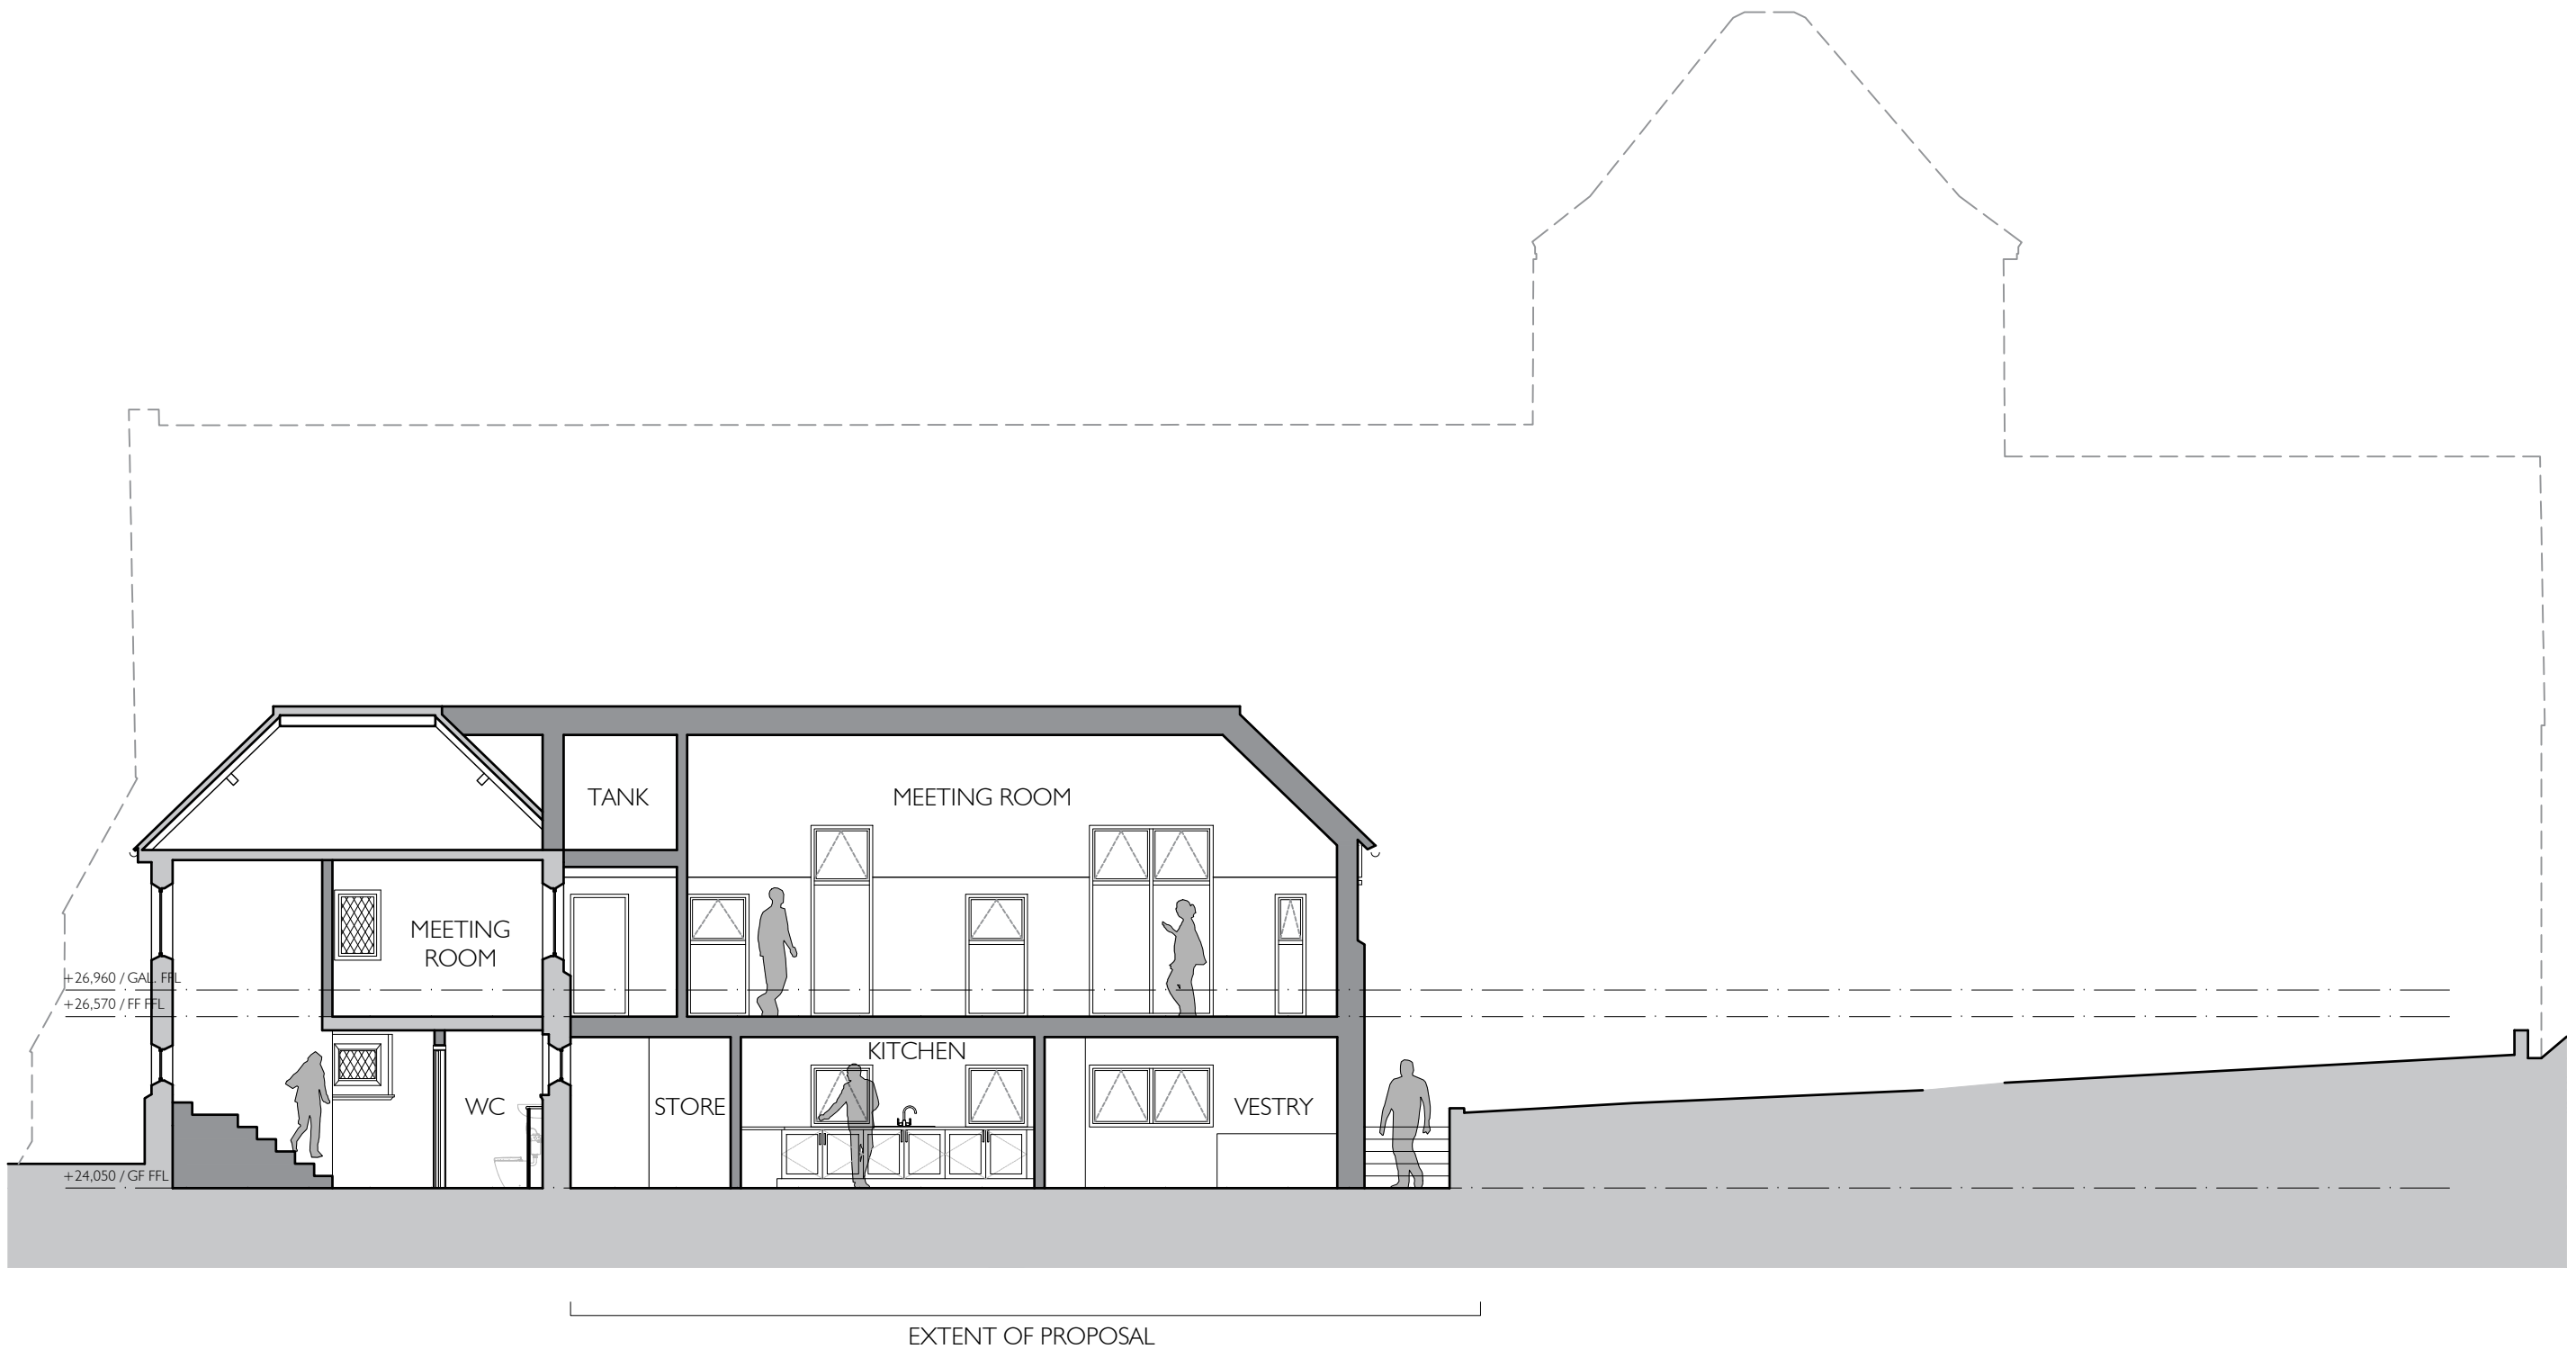

0 5 10
SCALE 1:100(A3) METRES

THOMAS FORD
& PARTNERS
CHARTERED ARCHITECTS
SURVEYORS

177 KIRKDALE
SYDENHAM • LONDON • SE26 4QH
TEL 020 8659 3250 • FAX 020 8659 3146
EMAIL tfp@thomasford.co.uk

PROJECT
ST MARGARET'S CHURCH
ROTTINGDEAN
EXTENSION & RE-ORDERING

TITLE
SECTION CC
OPTION B
AS PROPOSED

DATE	DRAWN	SCALES	CHECKED
APR 21	JM	1:100 @ A3	JB
PROJECT REF.		DRG. No.	REV
678109		GA-320b	P3