


DO NOT SCALE DRAWINGS. THE CONTRACTOR IS RESPONSIBLE FOR CHECKING DIMENSIONS & ANY DISCREPANCY IS TO BE REFERRED TO THE ARCHITECT

P2 Amended to client comments MAY 21
P3 Annotations amended SEP 21

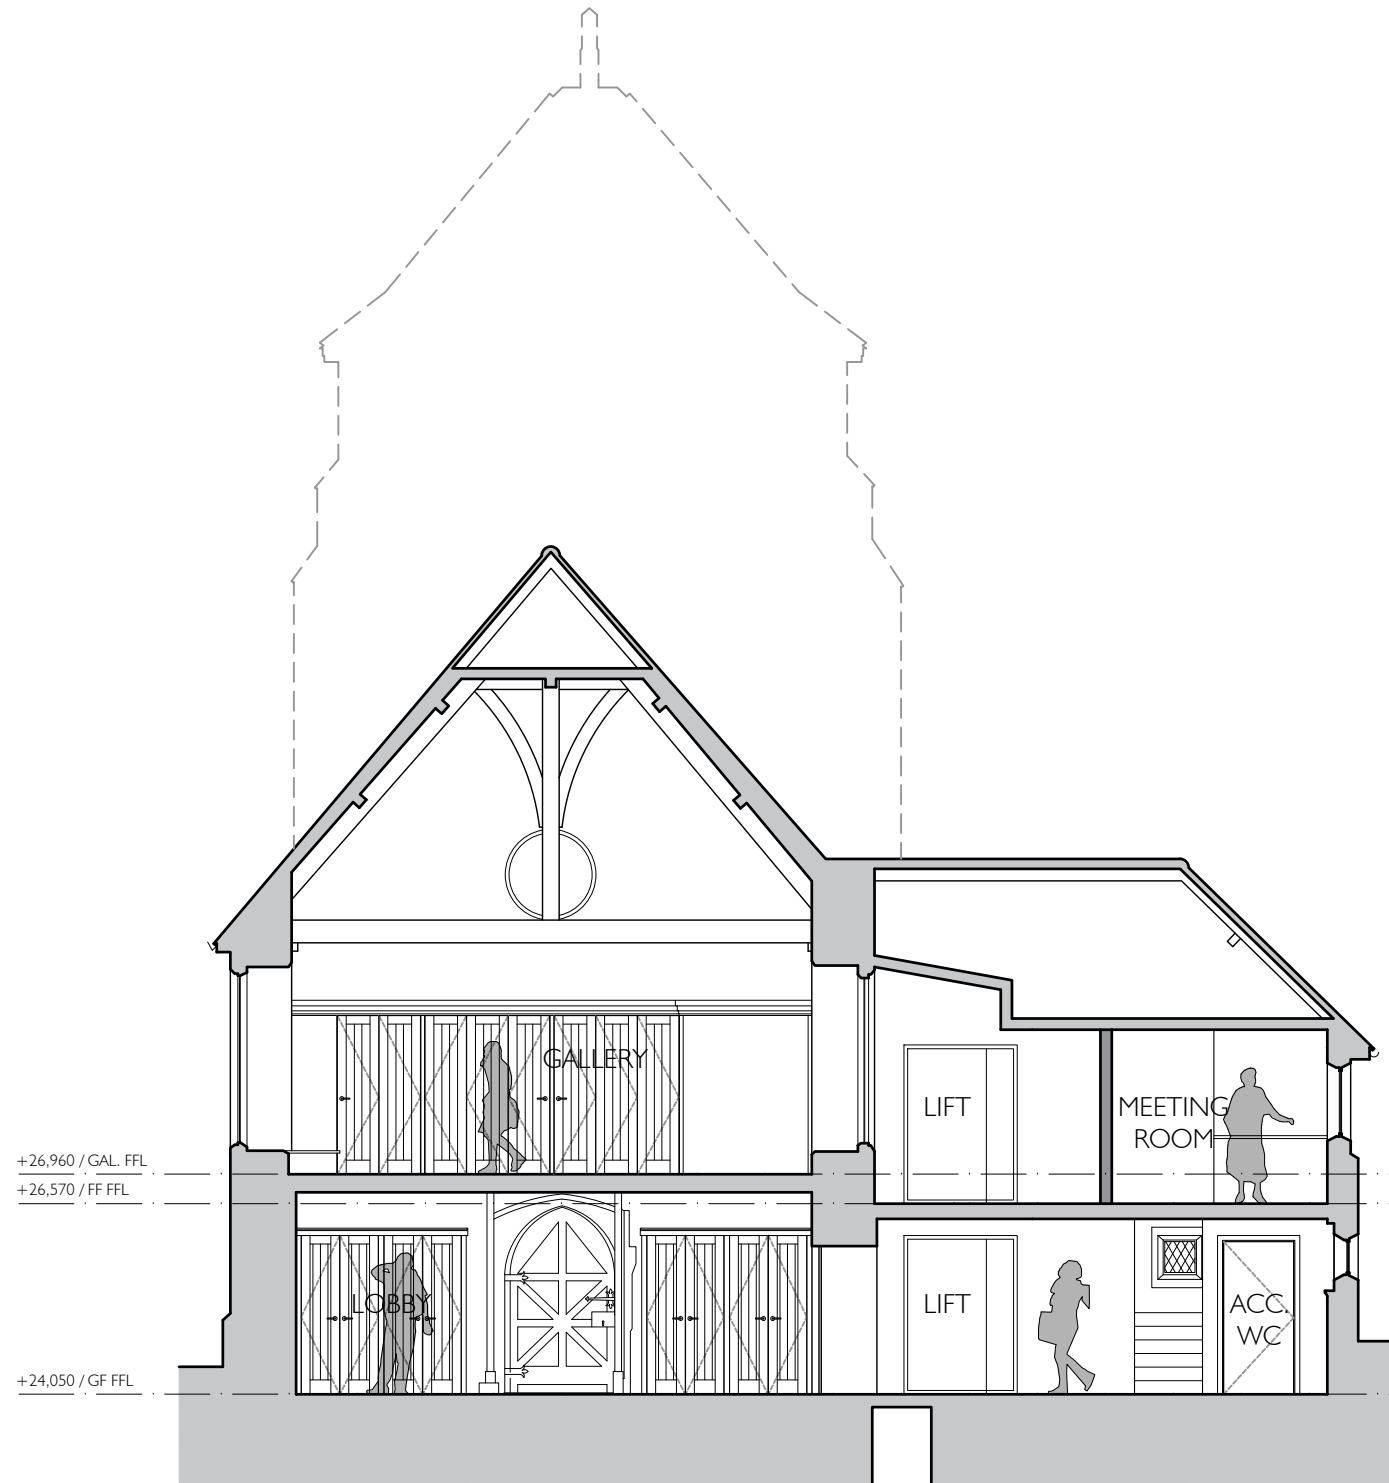

SECTION EE



SECTION FF

