


DO NOT SCALE DRAWINGS. THE CONTRACTOR IS RESPONSIBLE FOR CHECKING DIMENSIONS & ANY DISCREPANCY IS TO BE REFERRED TO THE ARCHITECT

P2 Amended to client comments MAY 21

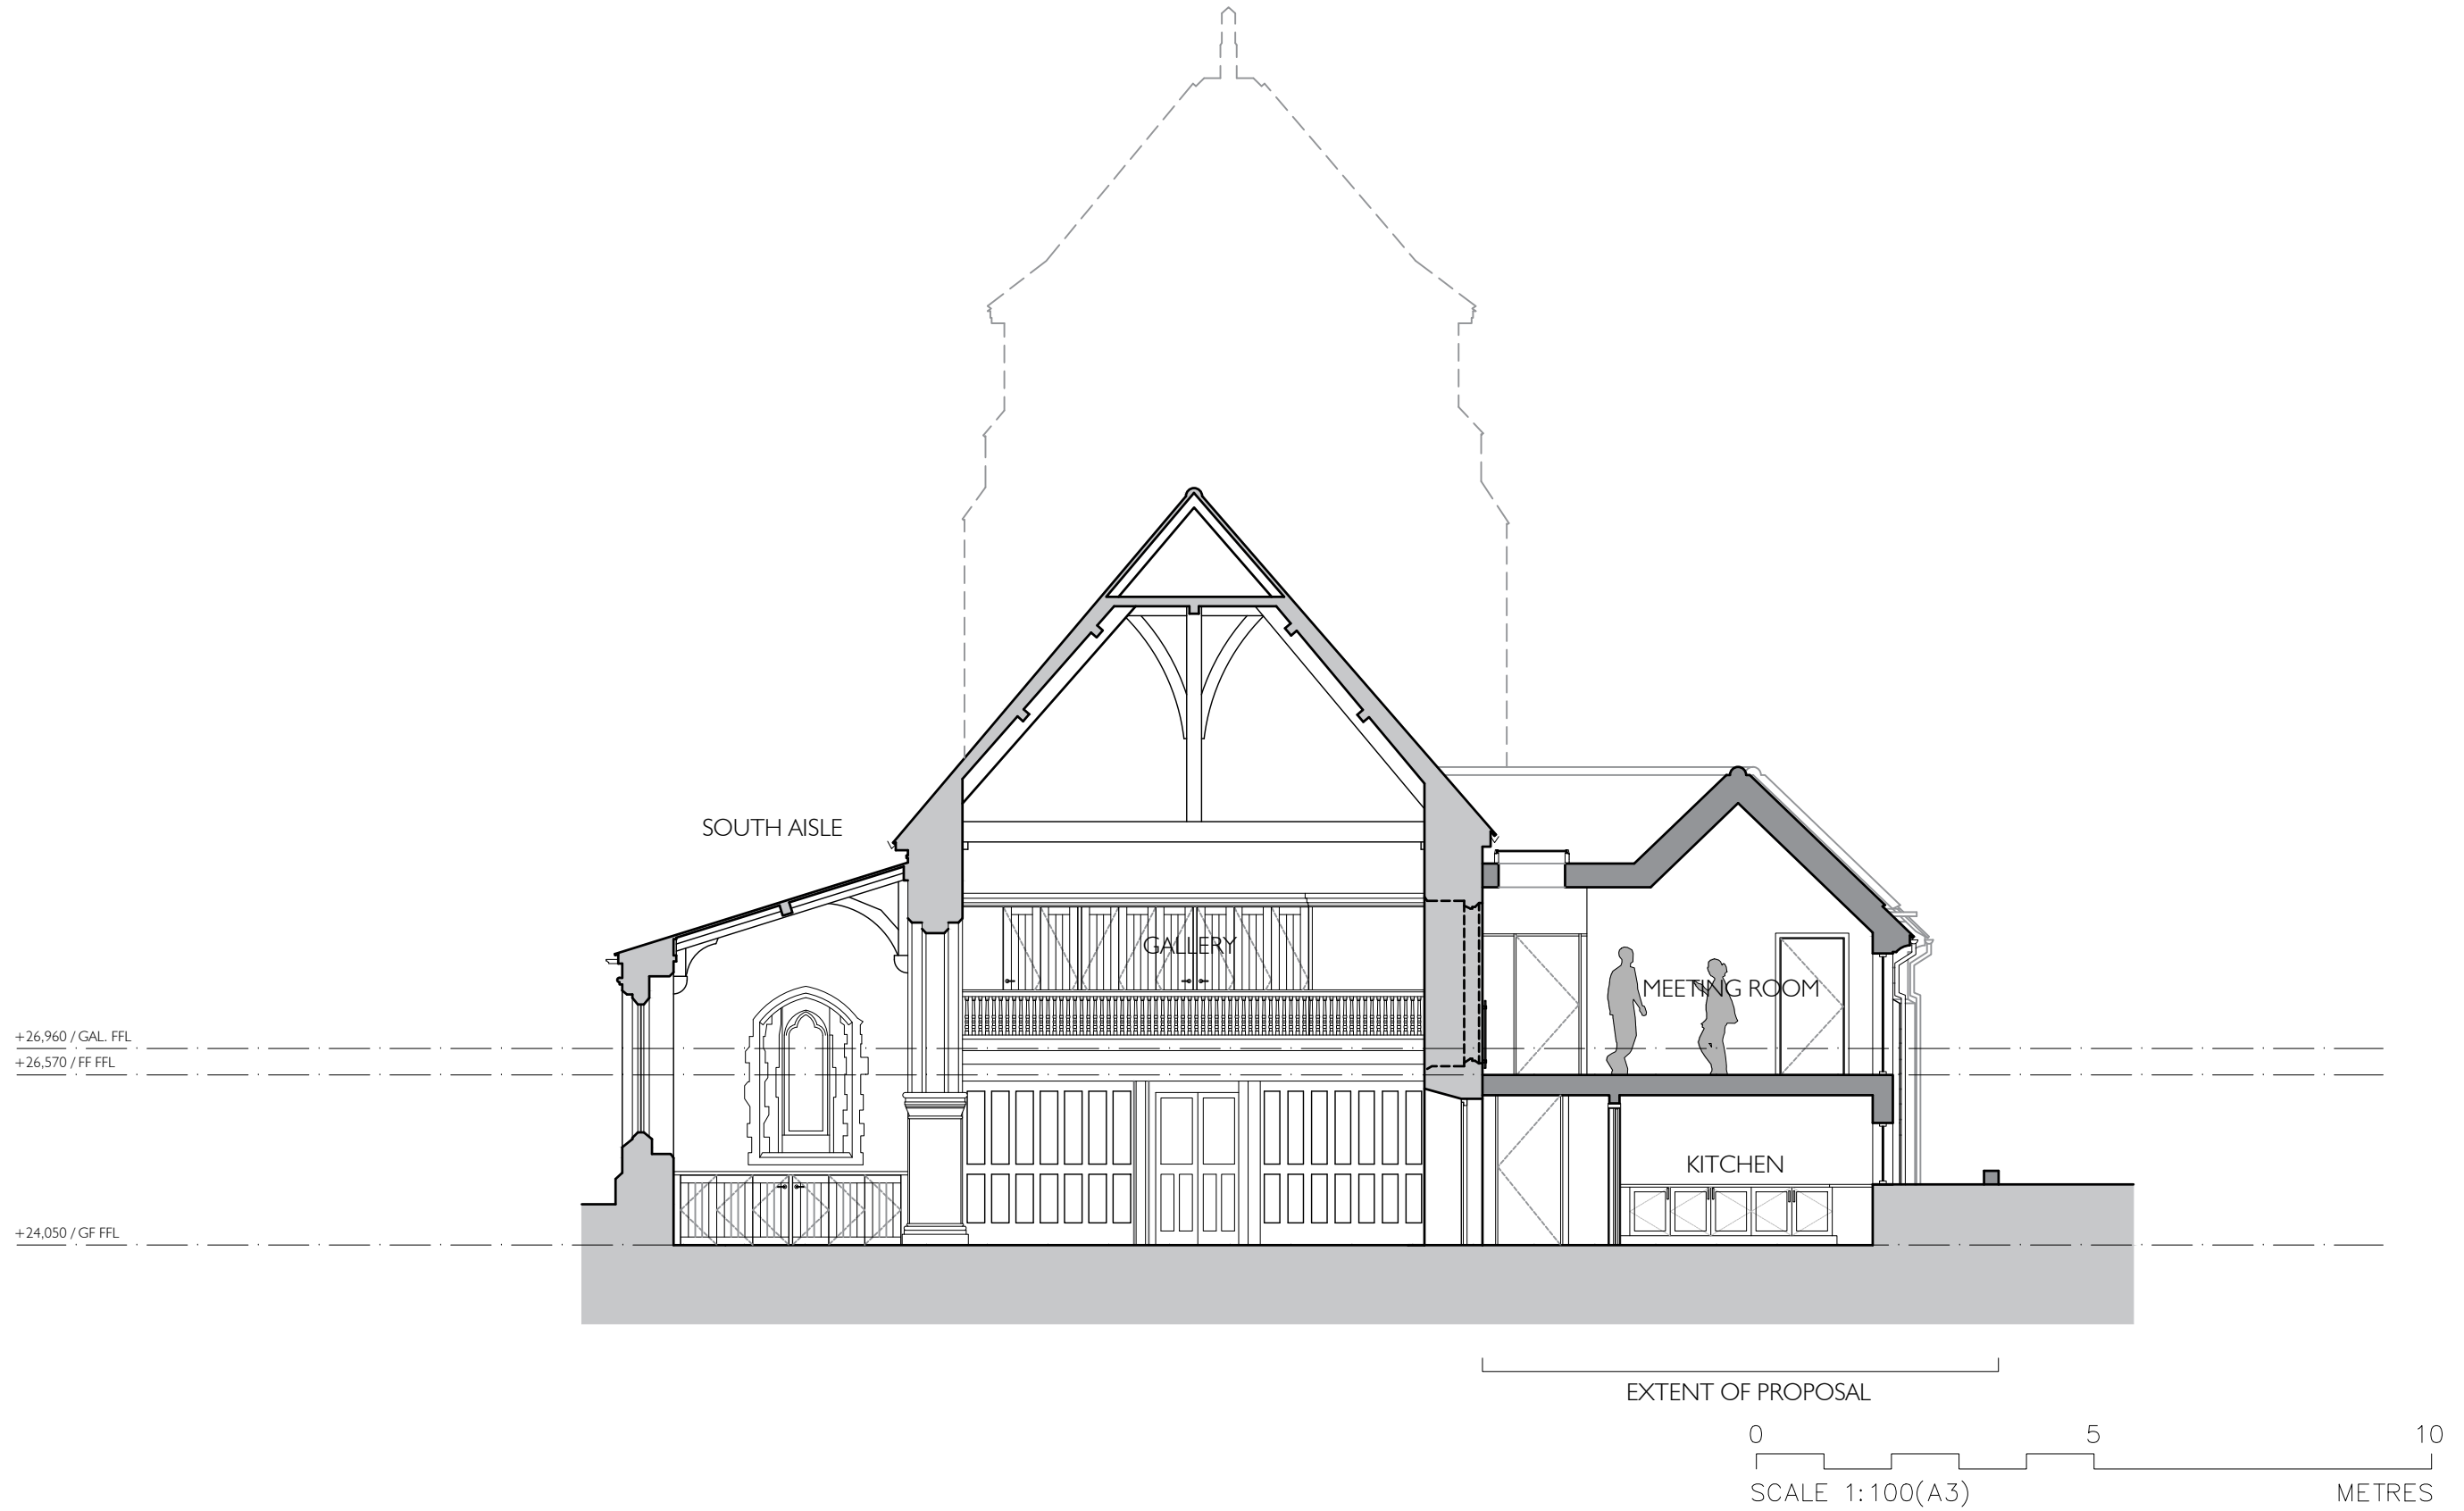

**THOMAS
FORD**
& PARTNERS
CHARTERED
ARCHITECTS
SURVEYORS

177 KIRKDALE
SYDENHAM • LONDON • SE26 4QH
TEL 020 8659 3250 • FAX 020 8659 3146
EMAIL tfp@thomasford.co.uk

PROJECT
ST MARGARET'S CHURCH
ROTTINGDEAN
EXTENSION & RE-ORDERING

TITLE
SECTION GG
OPTION B
AS PROPOSED

DATE
APR 21

DRAWN
JM

SCALES
1:100 @ A3

CHECKED
JB

PROJECT REF.
678109

DRG. No.
GA-350b

REV
P2