

DO NOT SCALE

NOTES:

1. Levels are related to Ordnance Datum Newlyn
2. Grid is related to Ordnance Datum North
3. Drainage pipe sizes are estimated from the surface
4. Tree sizes are measured 1m from the ground

KEY

AV AIR VALVE	OL OUTSIDE LIGHT
BB BELISHA BEACON	LV LOW VOLTAGE
BH BOREHOLE	MH MANHOLE COVER
BOL BOLLARD	MK MARKER
BM BENCH MARK	MKE MARKER ELECTRIC
BS BUS STOP	MKFH MARKER FIRE HYDRANT
BT BRITISH TELECOM COVER	MKSV MARKER SLUICE VALVE
B-W BARBED WIRE	MKT MARKER TELEPHONE
CB CONTROL BOX	MKW MARKER WATER
C-B CLOSE BOARDED	NB NOTICE BOARD
CL COVER LEVEL	NP NAME PLATE
C-L CHAIN LINK	PO POST
CP CATCH PIT	PP PETROL PUMP
CPS CONCRETE PAVING SLABS	P&R POST & RAIL
CTV CABLE TV COVER	P&W POST & WIRE
DP DISTRIBUTION POST	RE RODDING EYE
EOT END OF TRACE	RP REFLECTOR POST
EP ELECTRIC POLE	RS ROAD SIGN
ER EARTH ROD	SP SIGN POST
FH FIRE HYDRANT	STP STAND PIPE
FHT FENCE HEIGHT	SV SLUICE VALVE
FW FOUL WATER	SW SURFACE WATER
G GULLY	SY STAY
GP GATE POST	TBM TEMPORARY BENCH MARK
GAS GAS VALVE	TCB TELEPHONE CALL BOX
HH HEDGE HEIGHT	TL TRAFFIC LIGHT
HV HIGH VOLTAGE	TM TICKET MACHINE
IC INSPECTION COVER	TP TELEPHONE POLE
I-R IRON RAILING	UTT UNABLE TO TRACE
KO KERB OUTLET	UTL UNABLE TO LIFT
LP LAMP POST	WH WALL HEIGHT
	WM WATER METER
	WO WASH OUT
	VT VENT

LINETYPE MENU

Top Bank	-----	Telephone	-----
Bottom Bank	-----	Low Voltage	-----
Building	-----	Water line	-----
Foliage	-----	Gas line	-----
Hedge	-----	Ducting	-----
Pipe	-----	Tree	-----
Verge	-----	Spread/Dia/Height	-----
Wall	-----	Manhole/	-----
Kerb	-----	Inspection	-----
Fence	-----	cover	-----
Overhead Cable	-----	Unknown	-----
Drop Kerb	-----	General Coms	-----
Depth Burial	-----	Foul Water	-----
High Voltage	-----	Surface Water	-----
Fibre Optics	-----	Grid Cross	-----
Cable TV	-----		-----

Rev	Date	Details Of Issue	Initials
-----	------	------------------	----------

Status

Topo & Building Survey

Geomap
 44B Nailsworth Mills Estate
 Avening Road
 Nailsworth
 Glos
 GL6 9BS
 Tel: 01453 833116
 email: info@geomap ltd.co.uk
 www.geomap ltd.co.uk


This document and all information herein is confidential and the intellectual property of Geomap Ltd. It is disclosed in confidence on terms that it will not be disclosed to any third party, used, sold, loaned, licensed, or reproduced in whole or in any part in any manner or form for manufacturing, tendering or for any other purpose without the written permission of Geomap Ltd. The copyright is retained by Geomap Ltd until the final invoice is paid in full. © Geomap Ltd.

Client **Abberley Design**


Project **Field End**

Title **Sections 2D**
 1 / 1 / 2021 - 3

Drawn	Date:	Scale (at A1)
MB	24/03/21	1:50
Drwg no.	Sheet No.	
AD-FERM-2403/21	4 of 4	

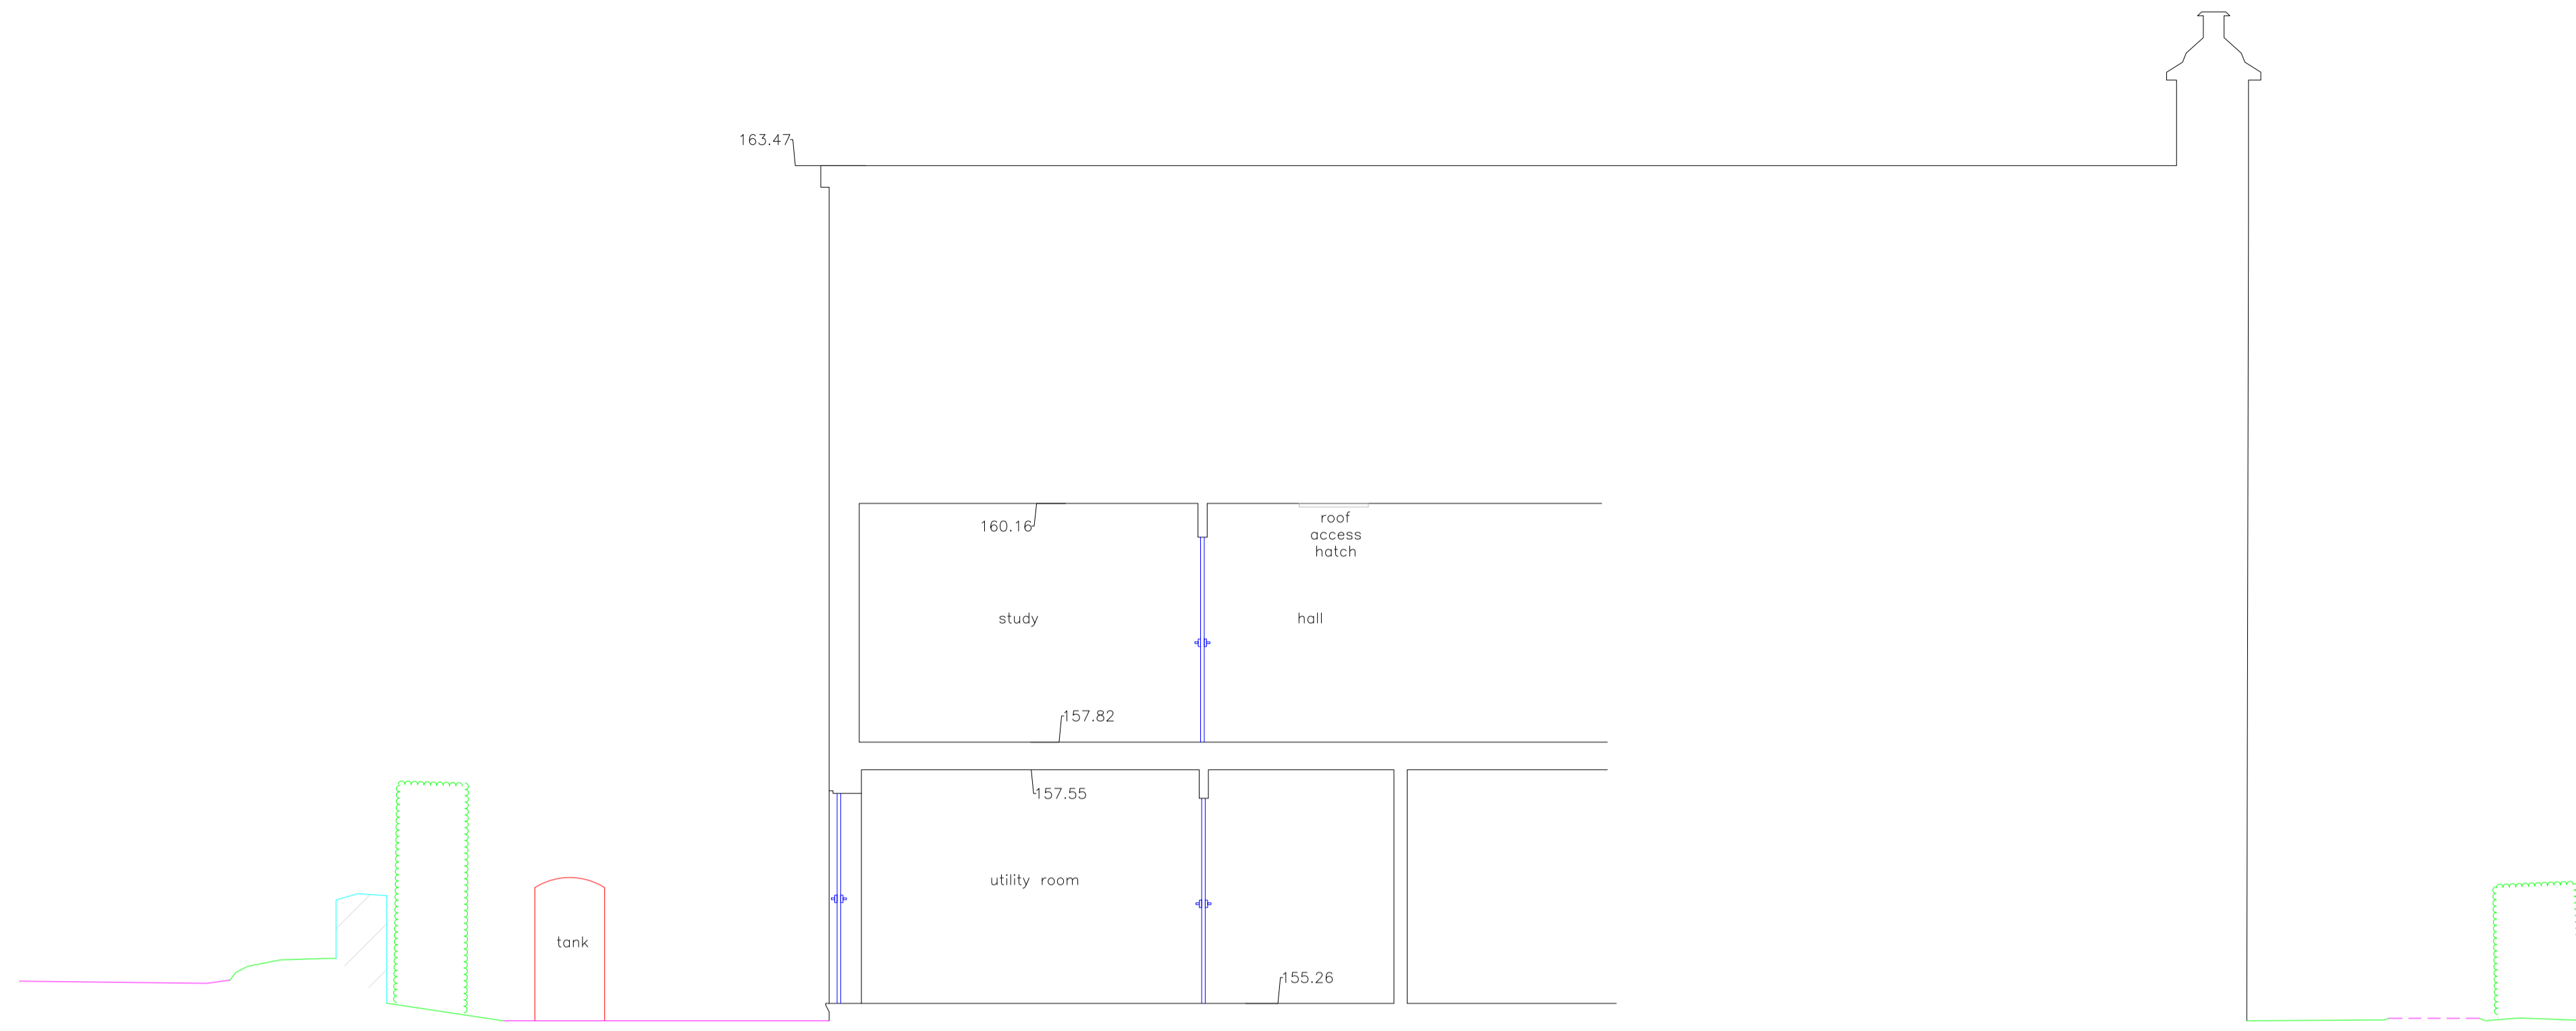

153.00
 Section A-A

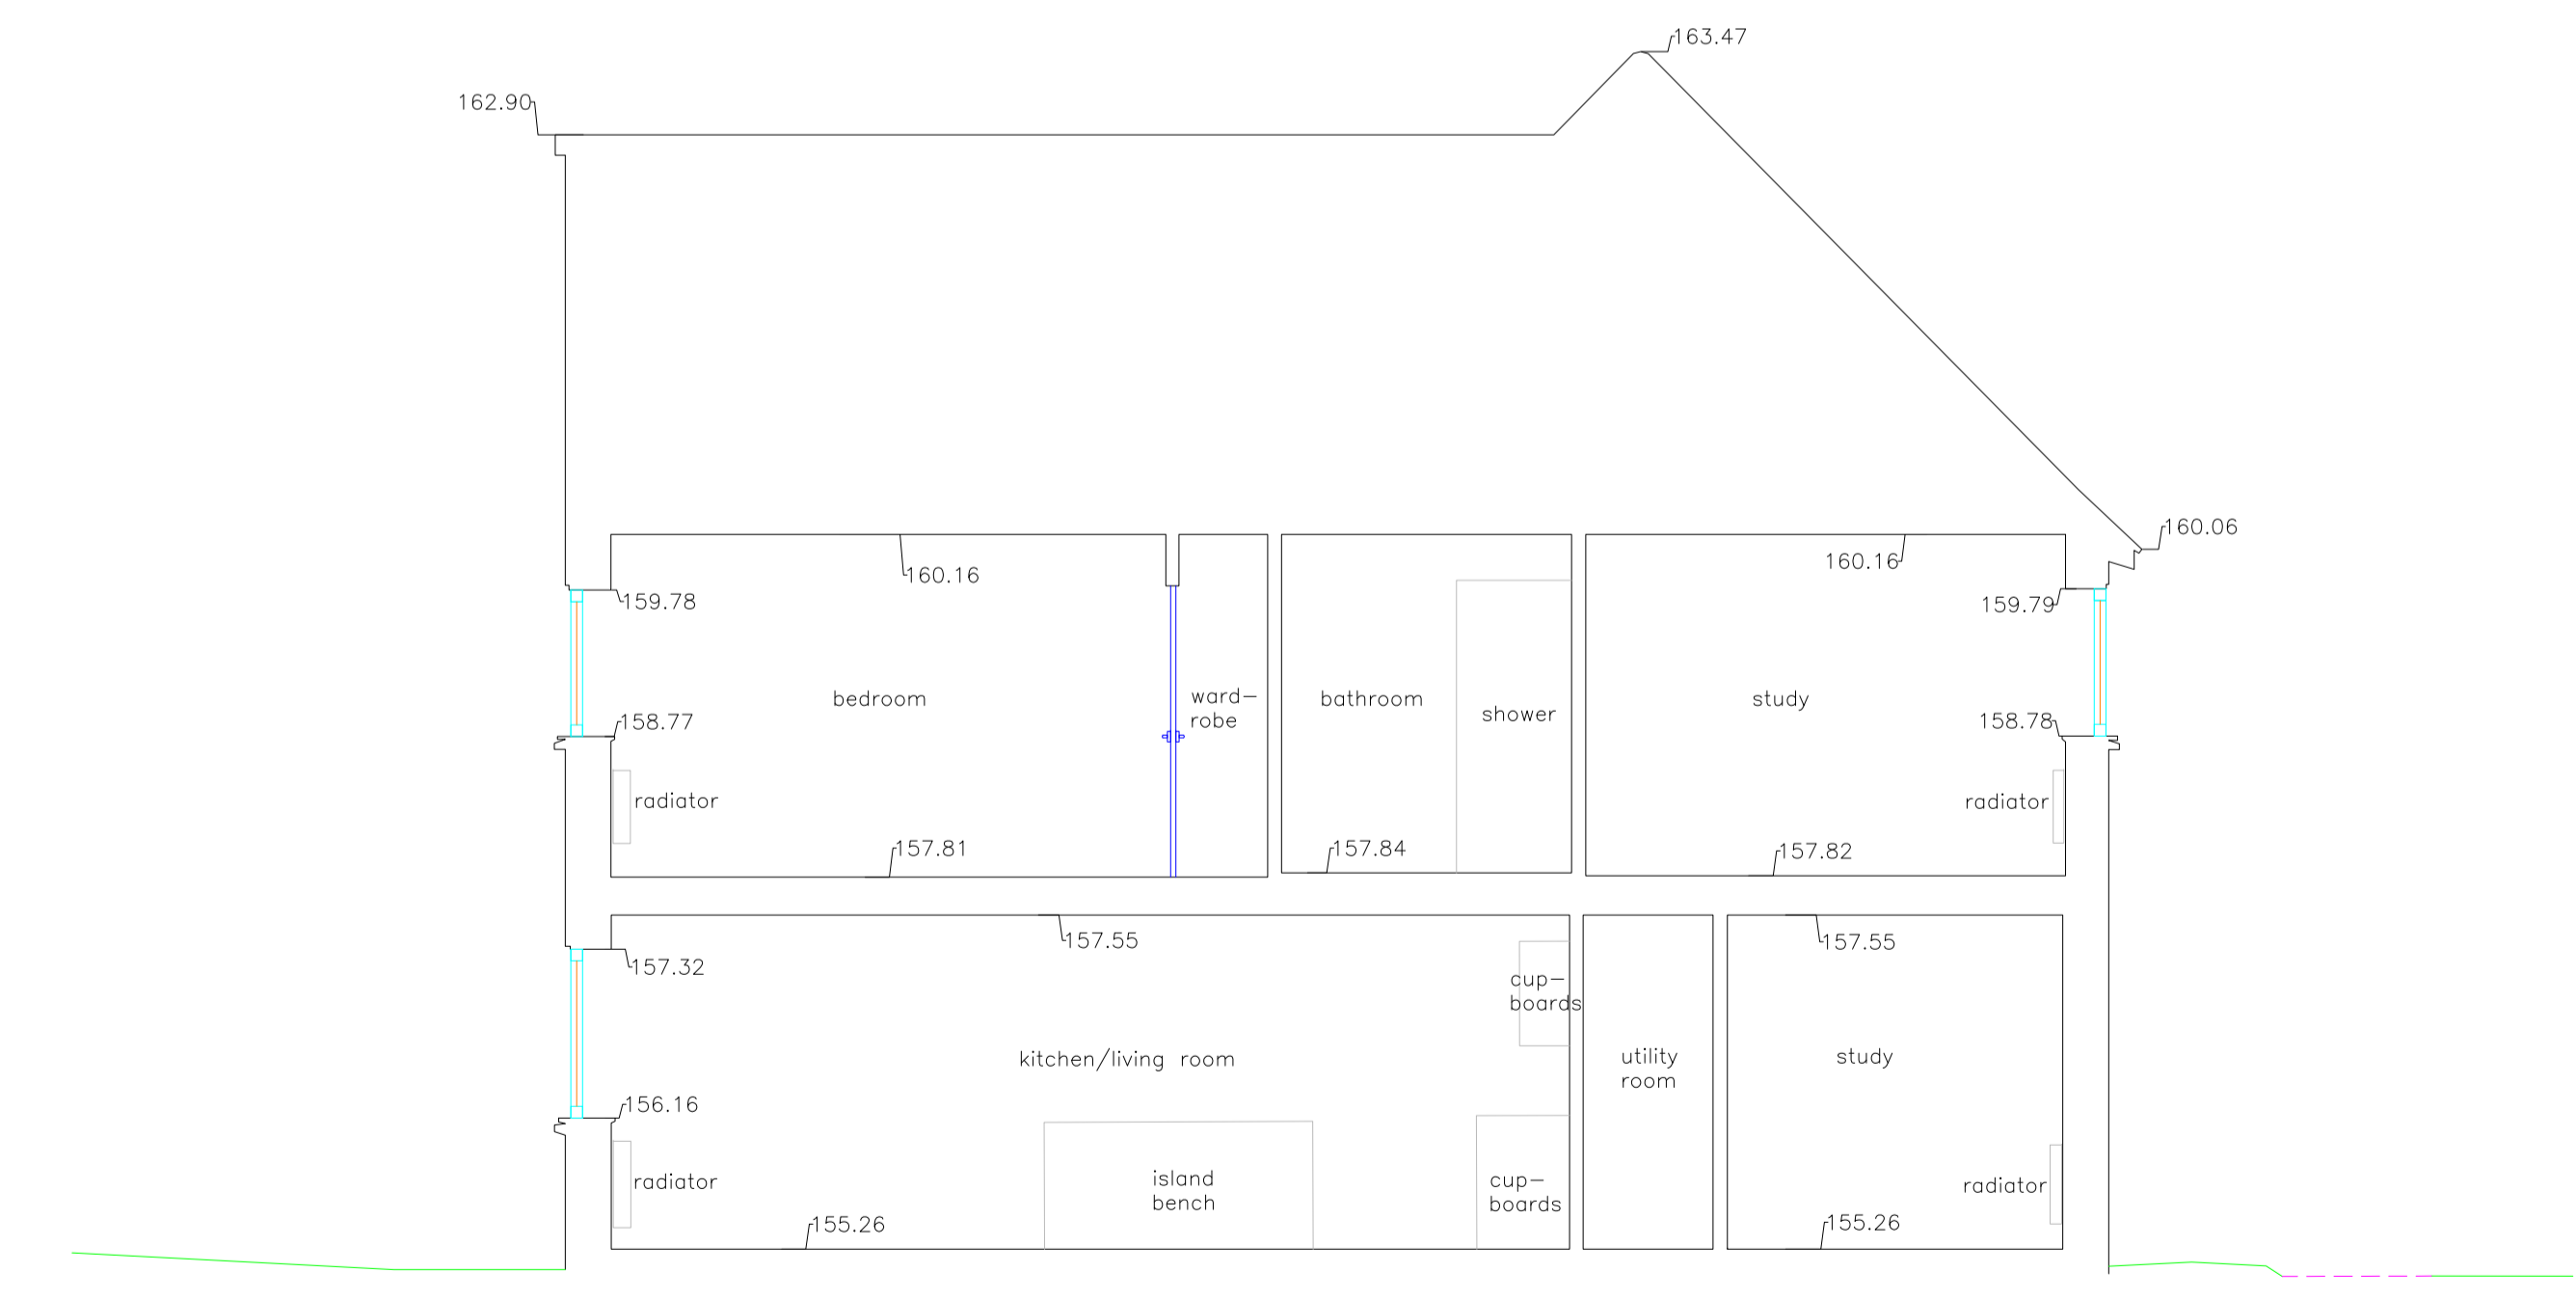

153.00
 Section B-B

