



Notes.

All dimensions illustrated are in millimetres unless stated otherwise.
 Dimensions illustrated may vary during the design and construction sequences.
 All dimensions to be checked on site prior to manufacture and construction.

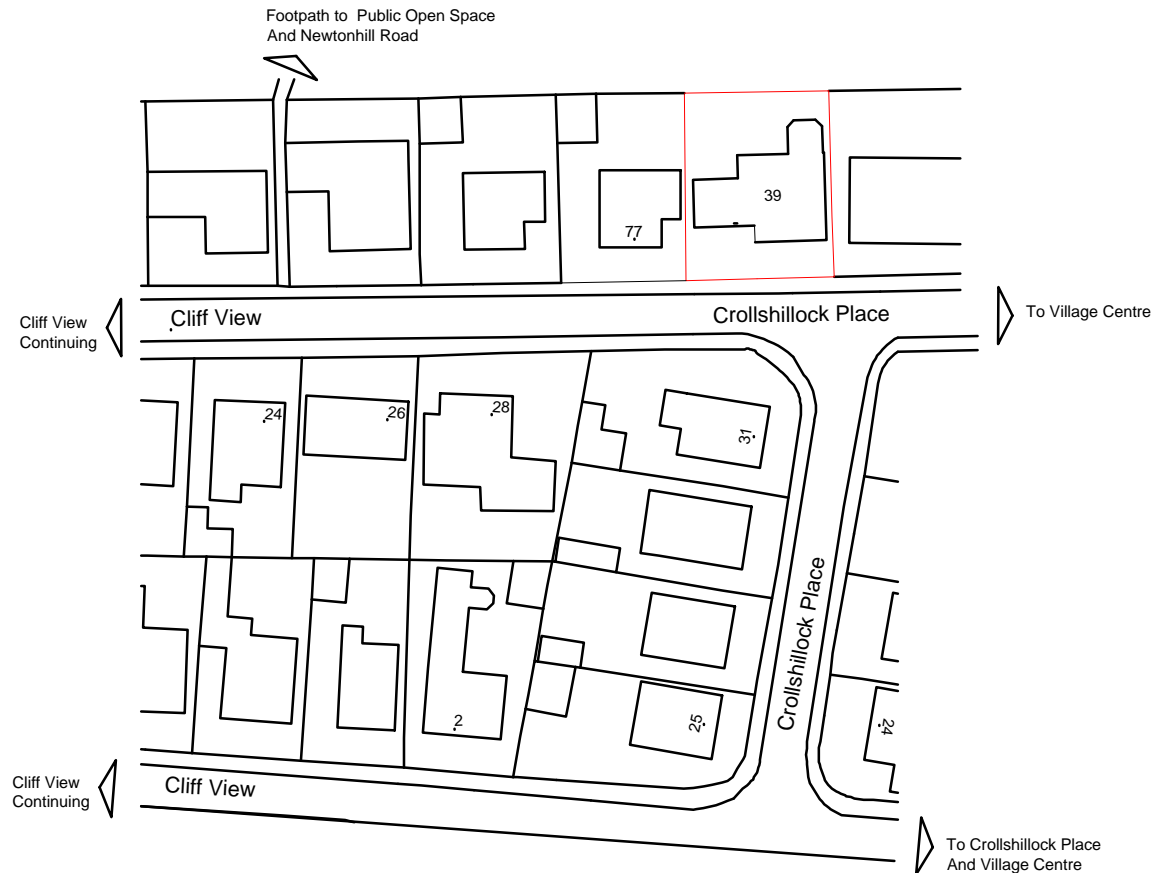

Location Plan

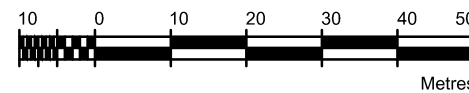

© Crown Copyright and database rights 2020 OS Licence no. 100041041

No.	Revision	Date
-----	----------	------

Murray Architects 47 Johnston Street, Laurencekirk Aberdeenshire AB30 1AN Tel: 01561 377333 Fax: 01561 378415	
--	--

Project

Alterations and Extension to House at 39 Crollshillock Place Newtonhill Stonehaven for Mr and Mrs Stuart Townhill

Drawing
 Location Plan

Scale: 1:1000	Date: August 2021
Drg. No. ST/854/12	Rev: