
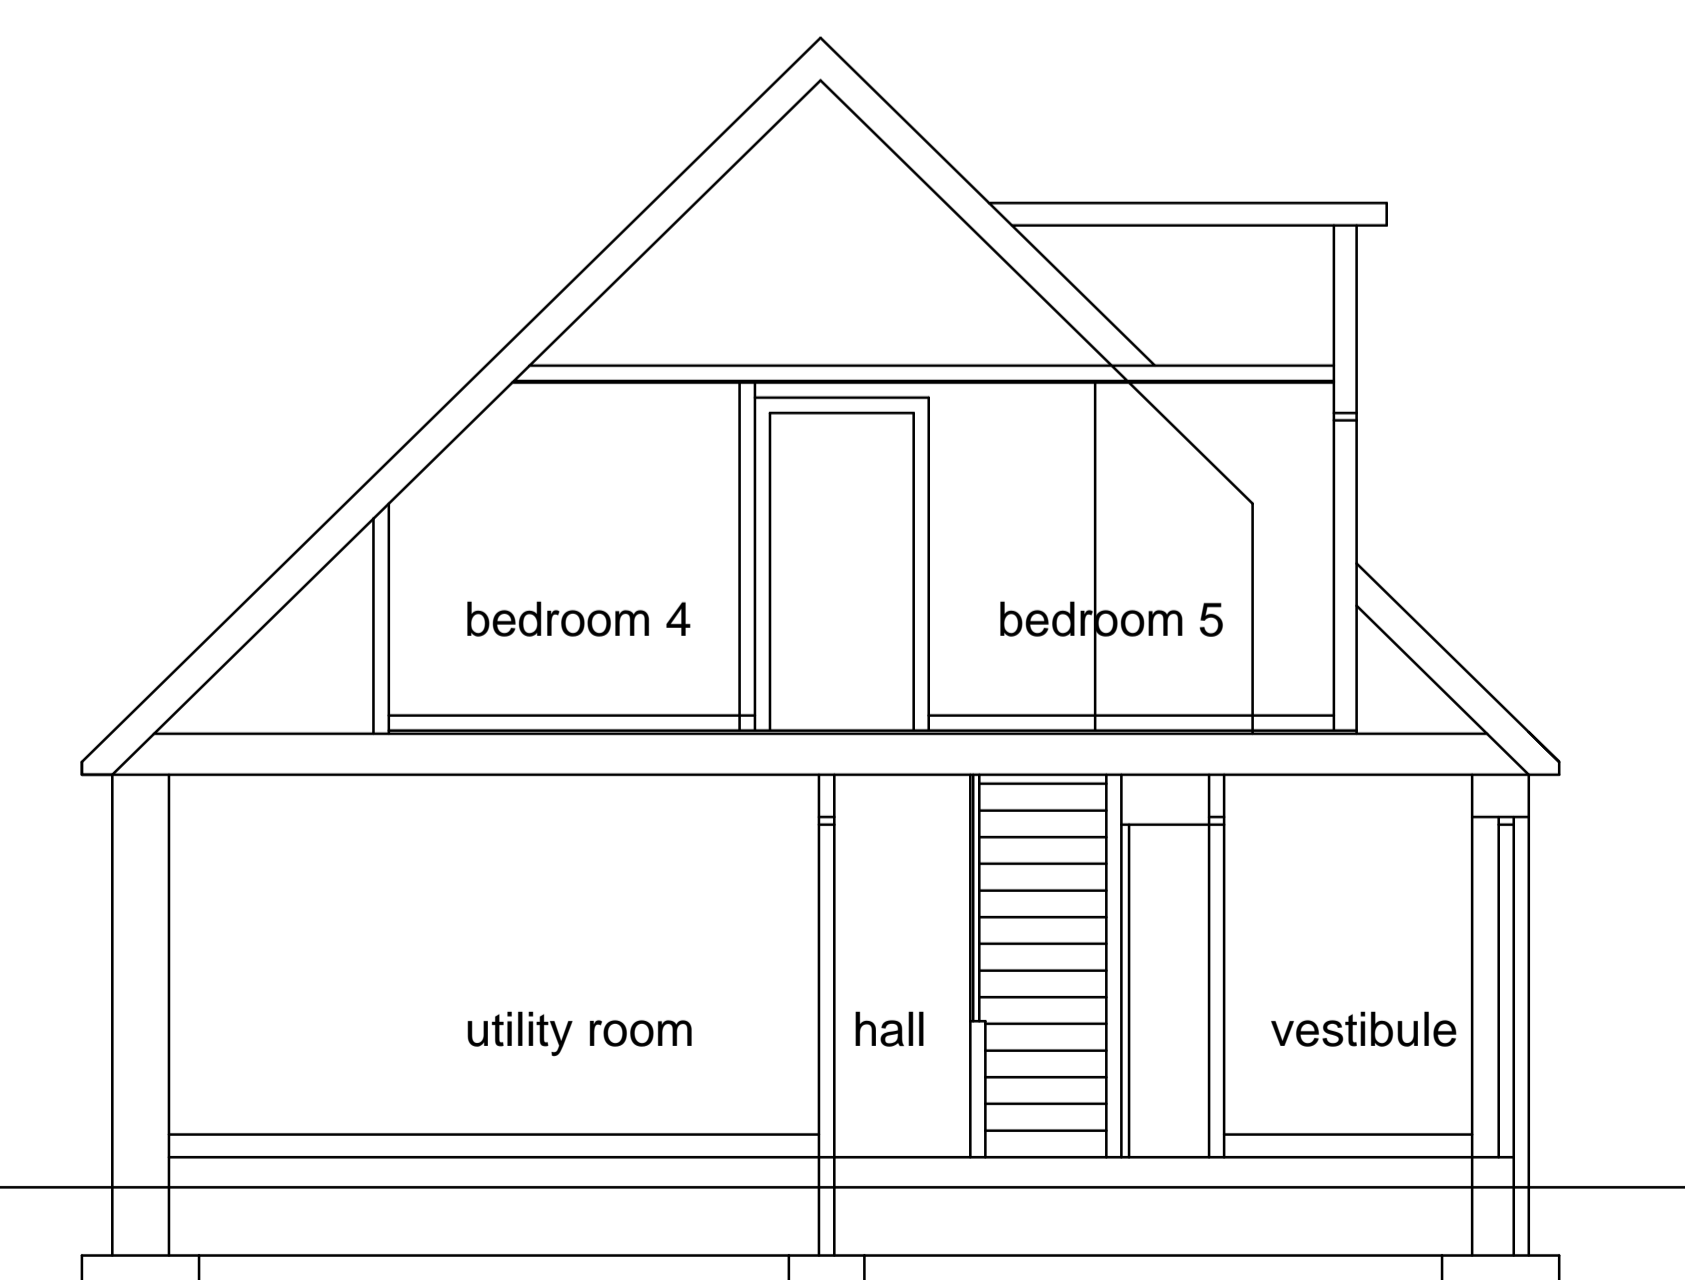
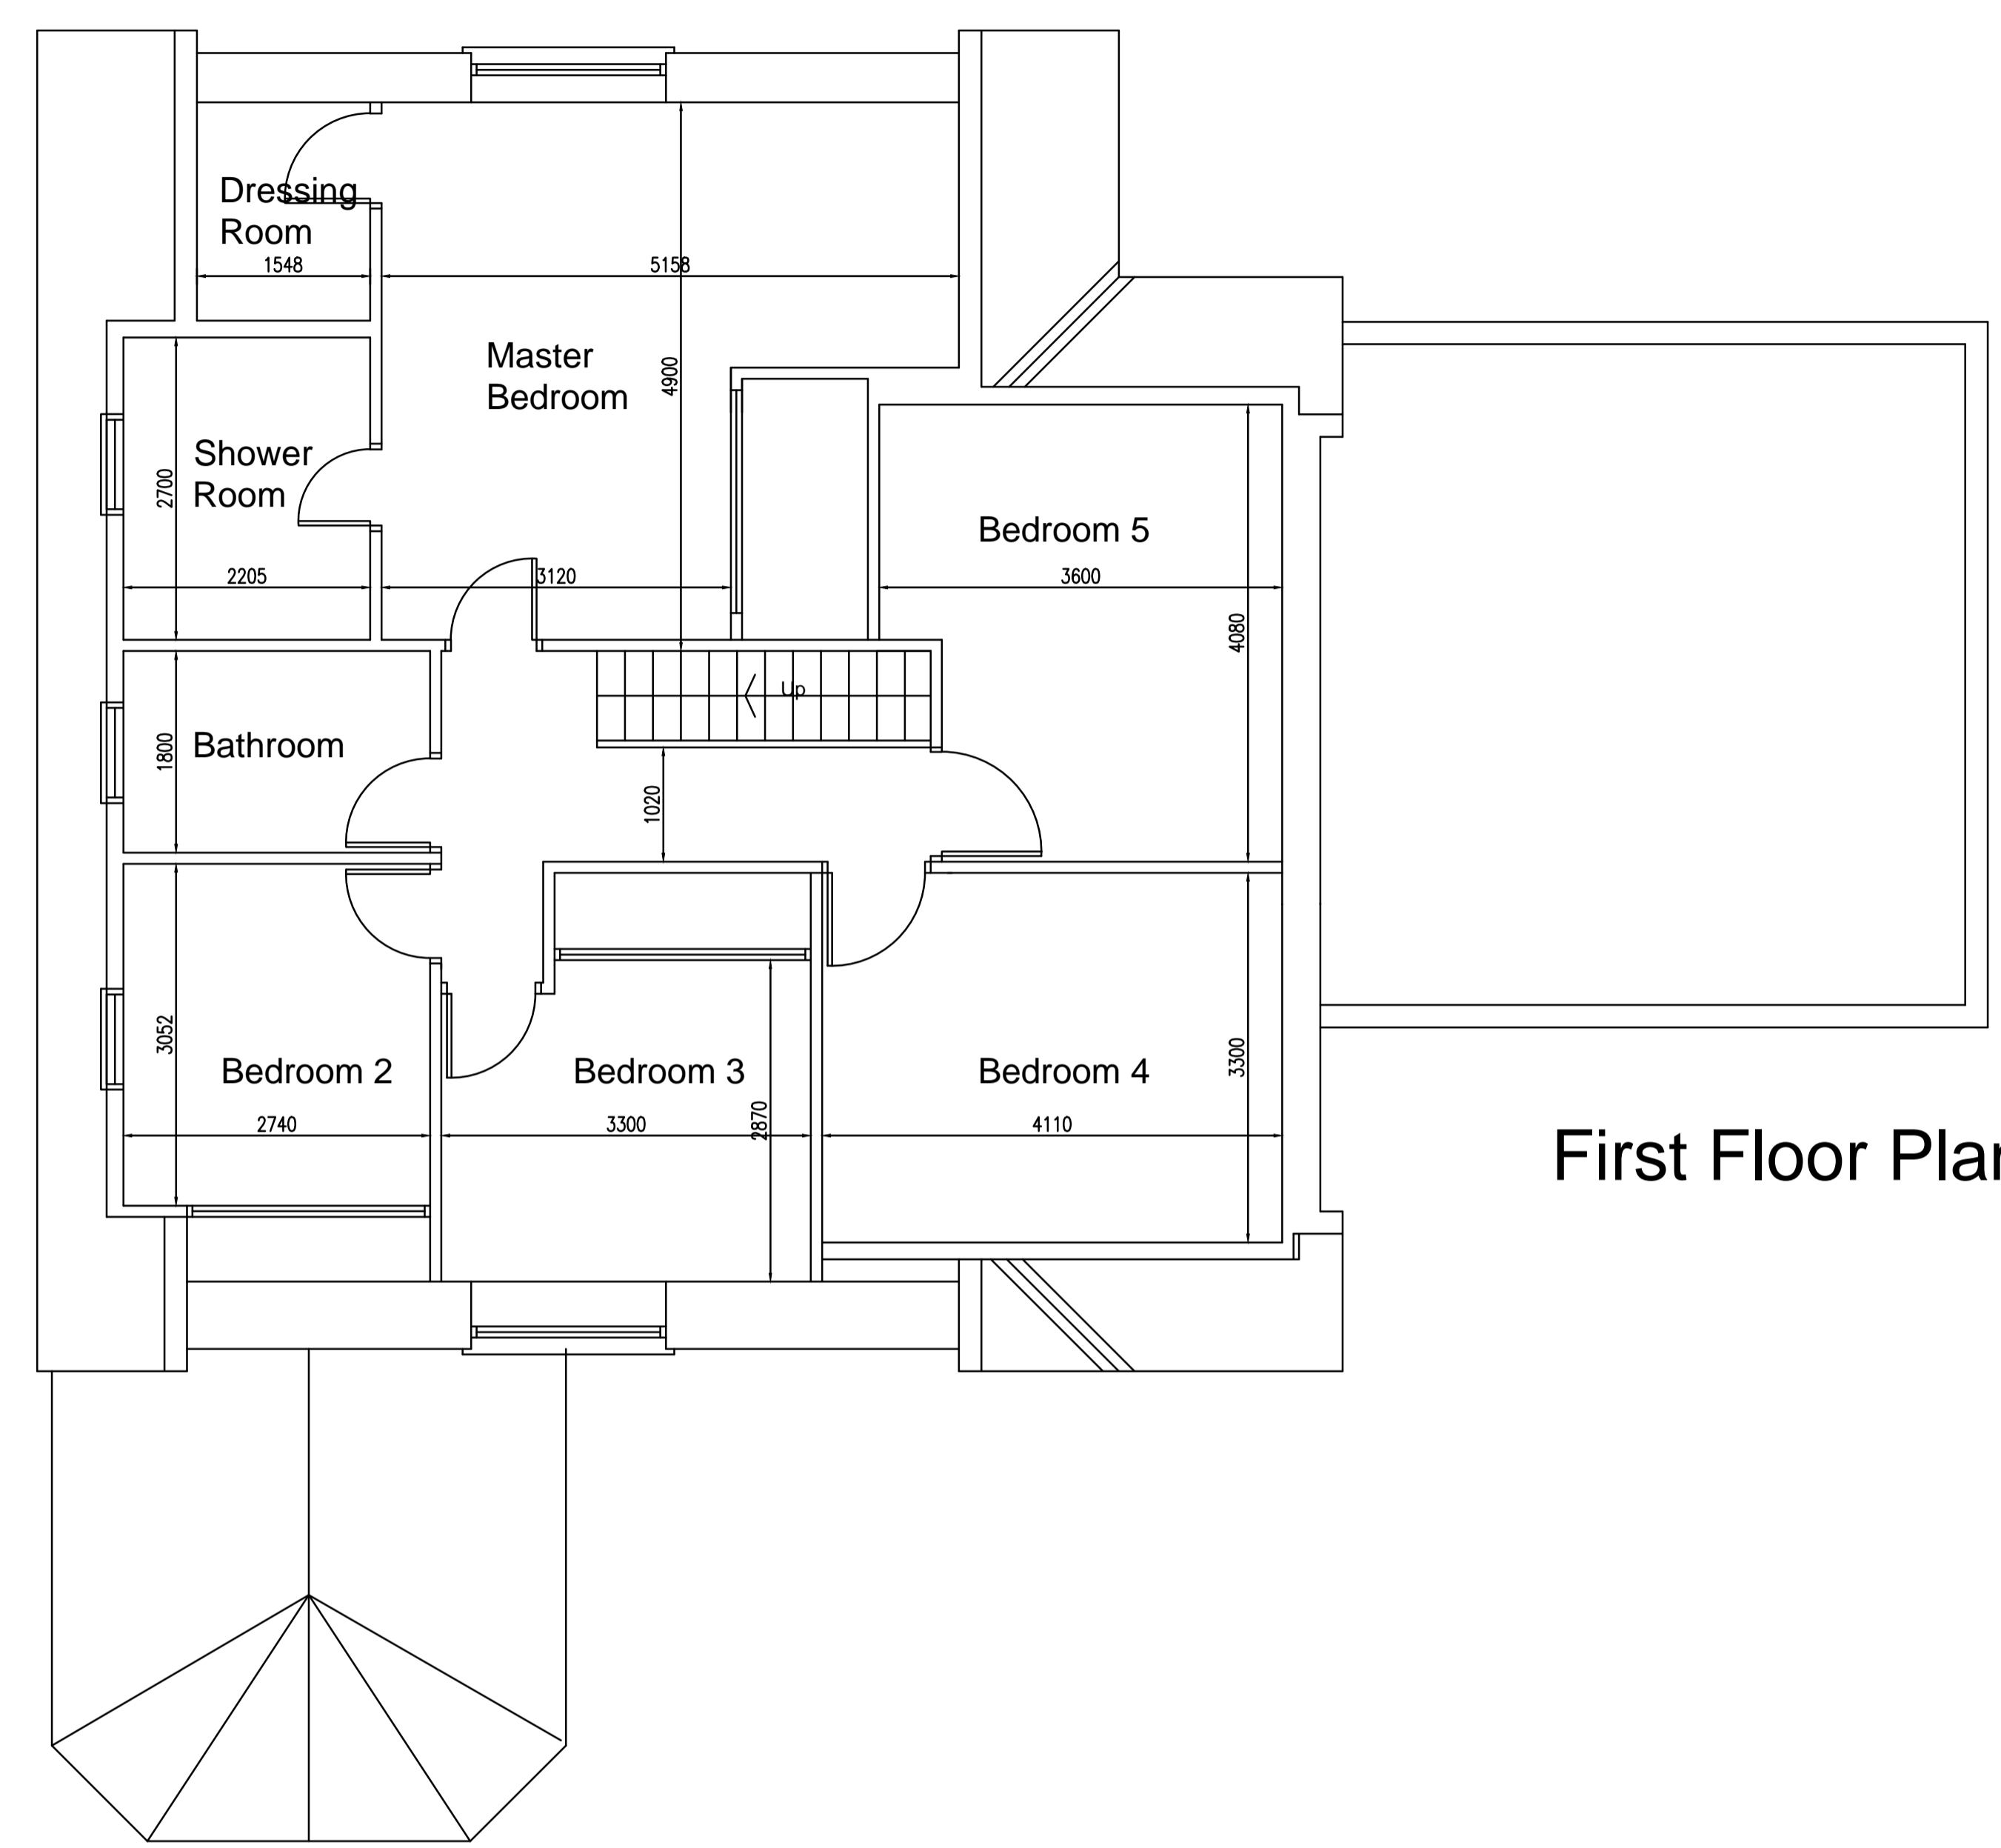


**Notes.**  
 All dimensions to be checked on site prior to manufacture and construction.  
 All dimensions illustrated are in millimetres unless stated otherwise.  
 Dimensions illustrated may vary during the design and construction sequences.

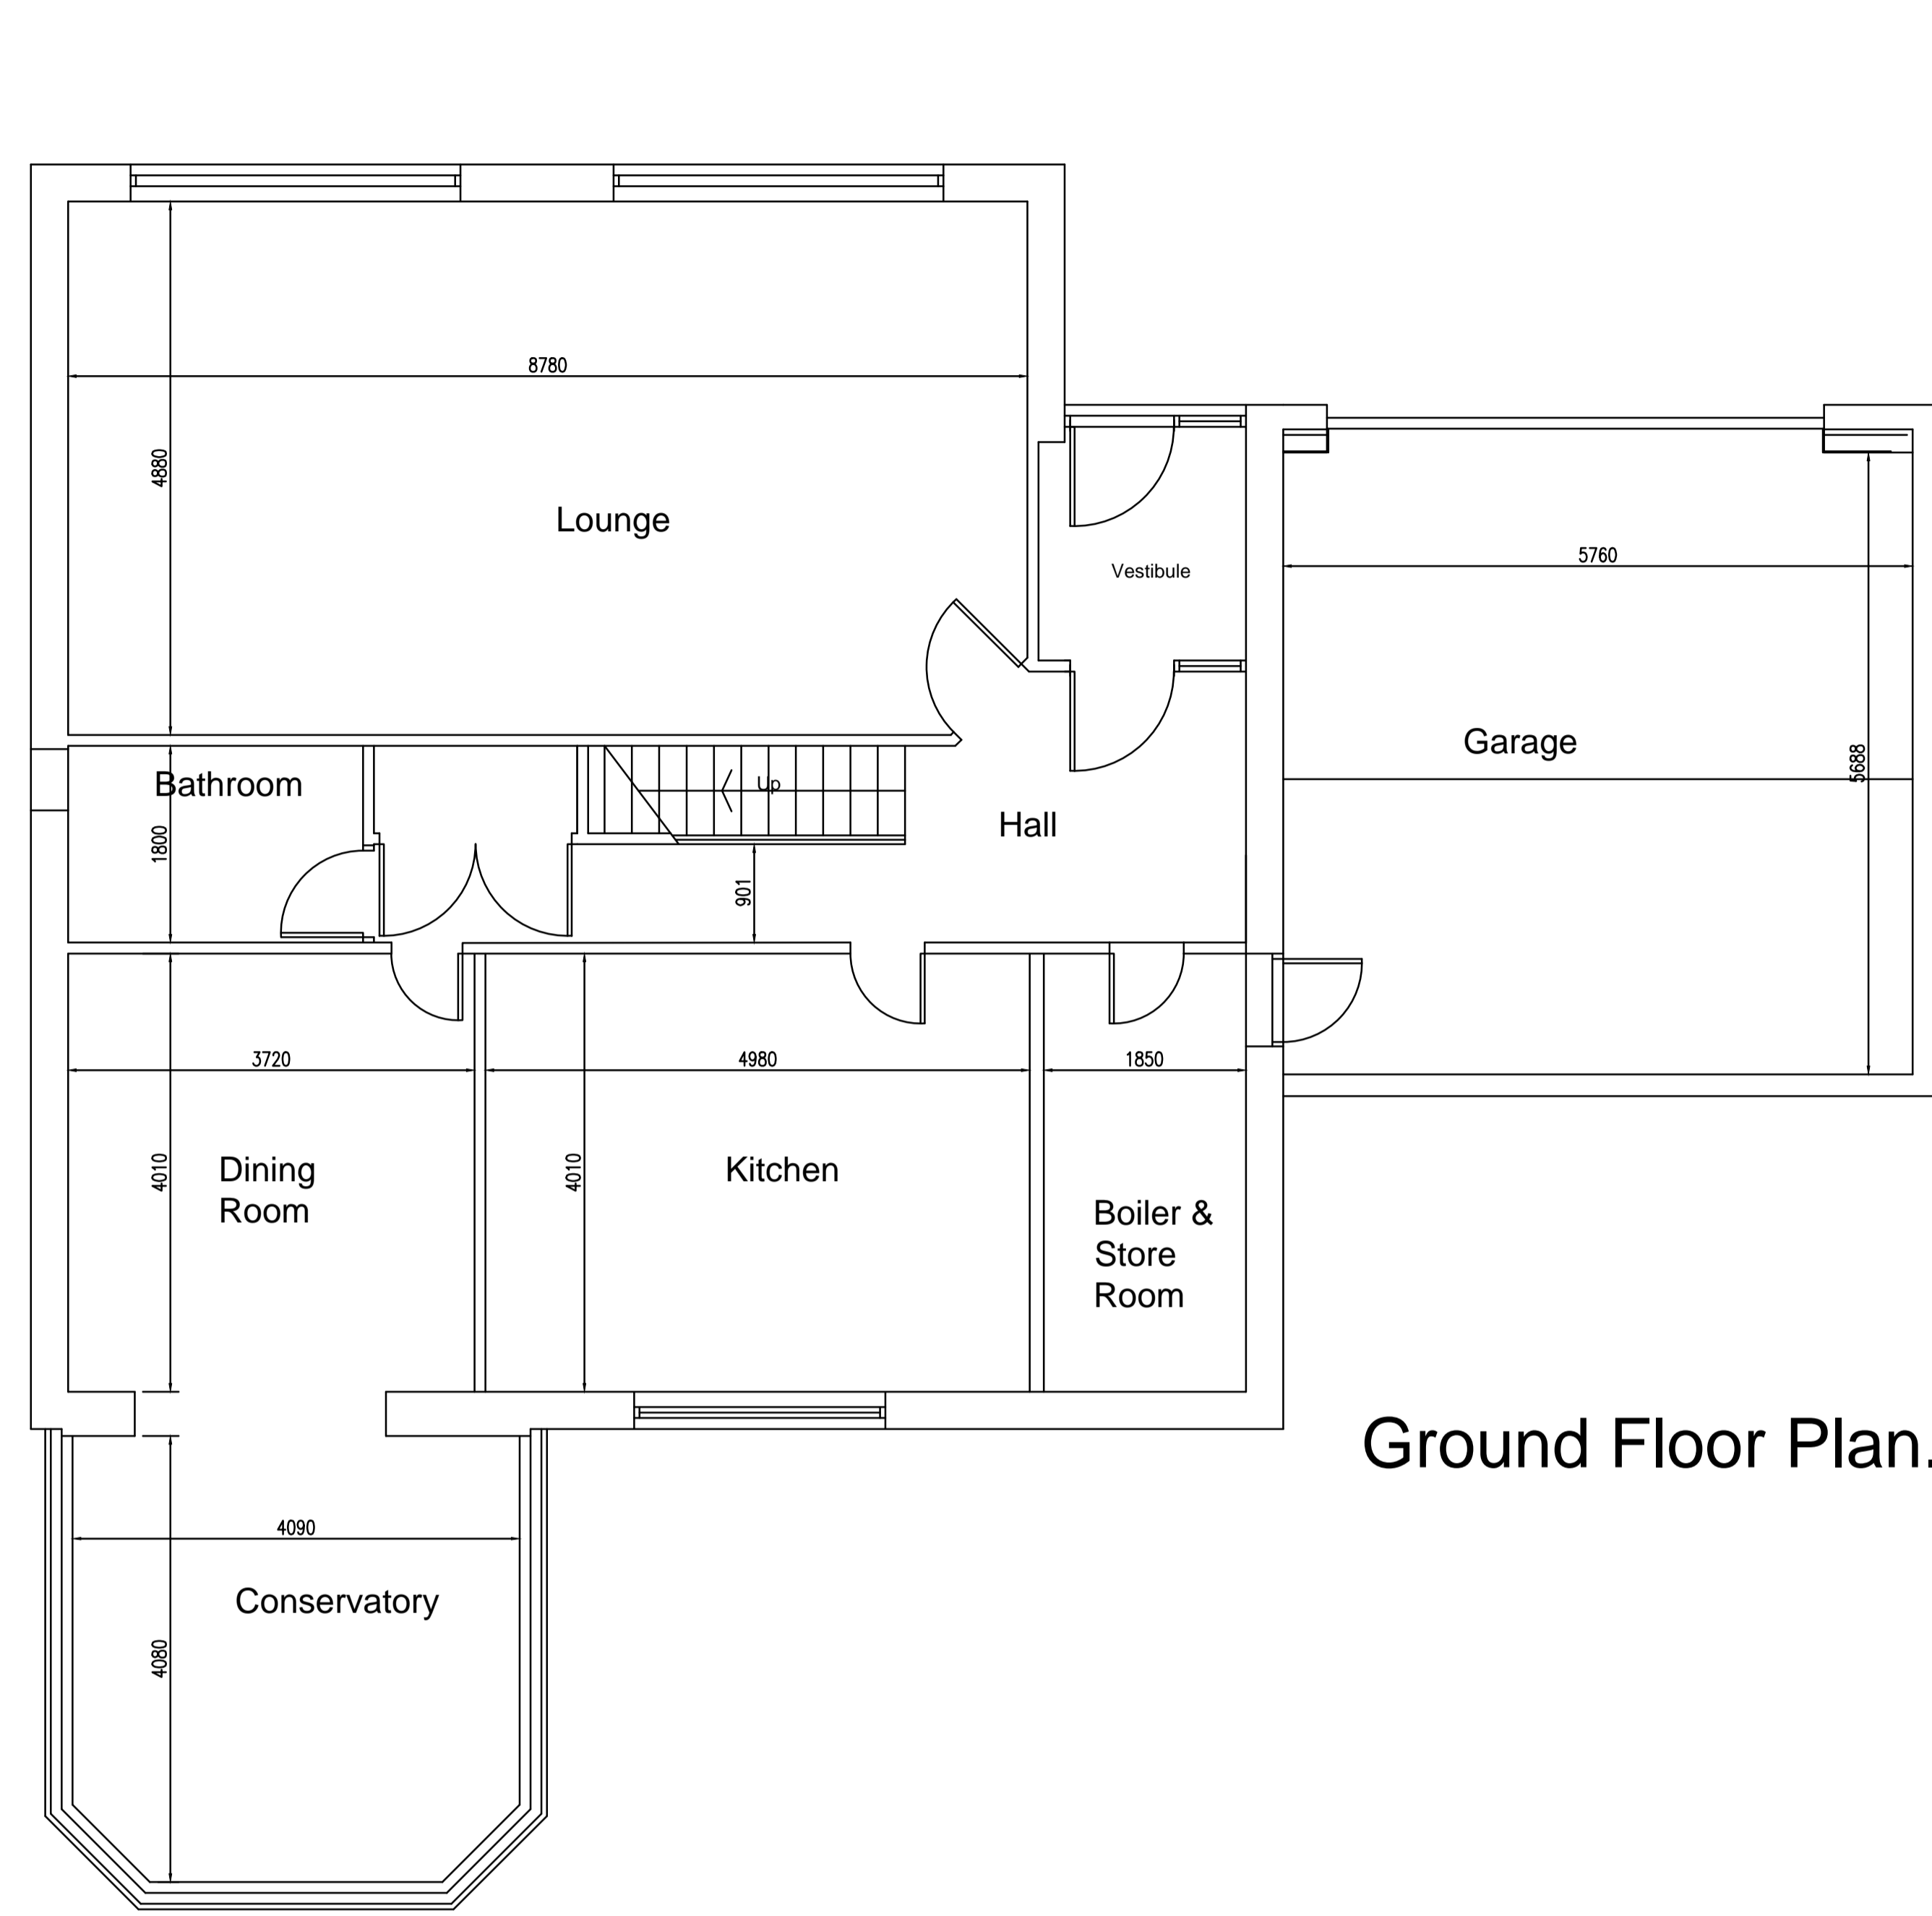

**Murray Architects.**  
 47 Johnston Street, Laurencekirk  
 Aberdeenshire. AB30 1AN.  
 Tel. 01561 377 333. Fax. 01561 378 415.

Project:  
**Alterations to Existing House at 39 Crollshillock Place Newtonhill, Stonehaven For Mr. S. and Mrs. A. Townhill.**

Drawing:  
**Existing Arrangement**

Scale 1:50	Date March 2018
Drg No MT/854/06.	Rev