


7 Sunnybank

Side View PLAN

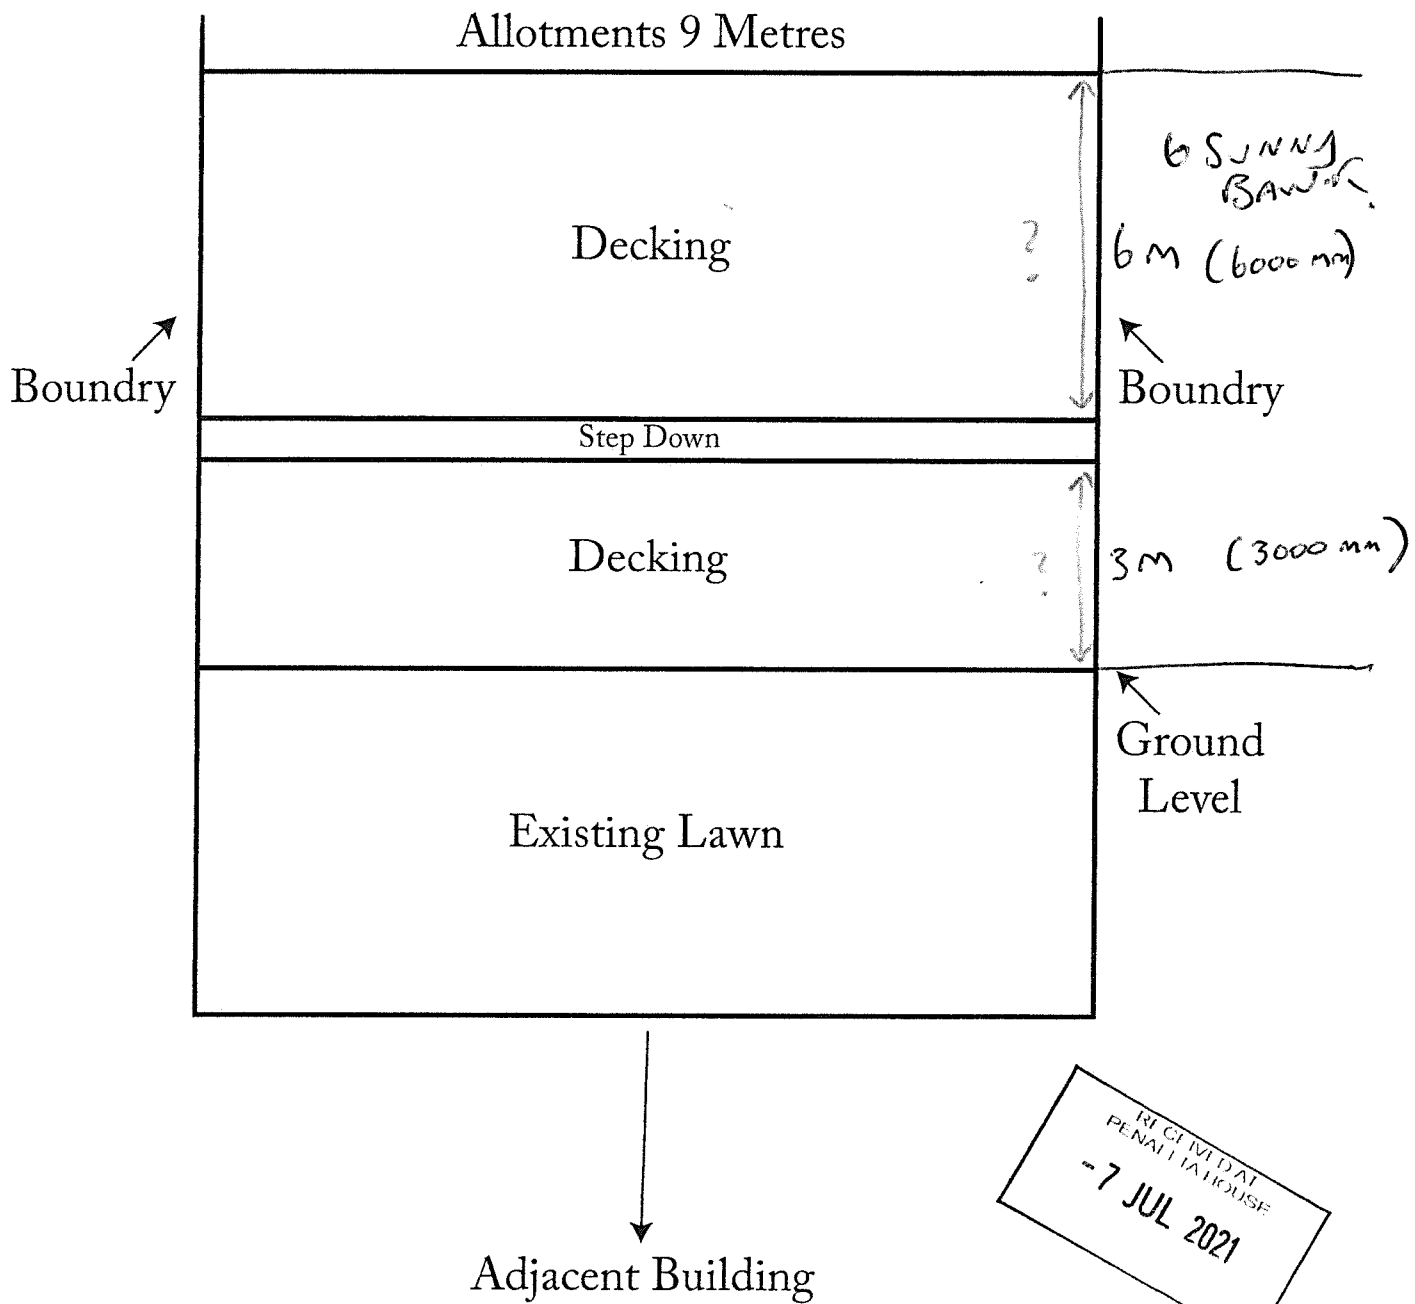

RECEIVED AT
PENALLIA HOUSE
-7 JUL 2021

RECEIVED AT
PENALLIA HOUSE
01 SEP 2021