




Front Elevation

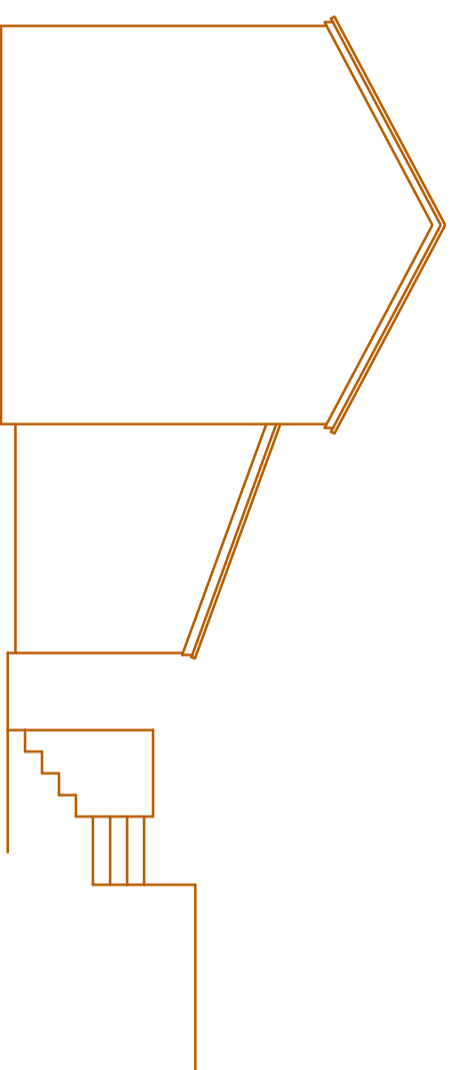


Side Elevation

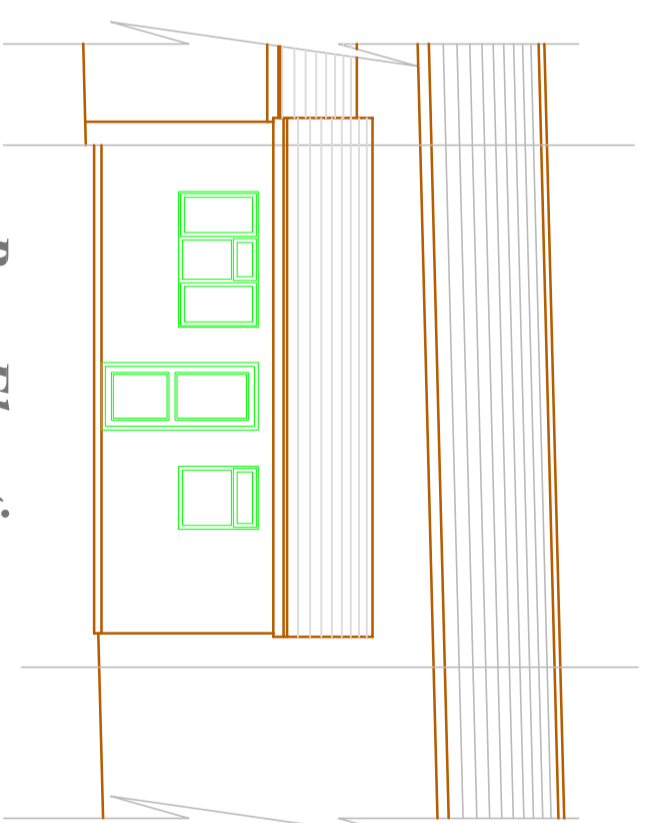

Rear Elevation

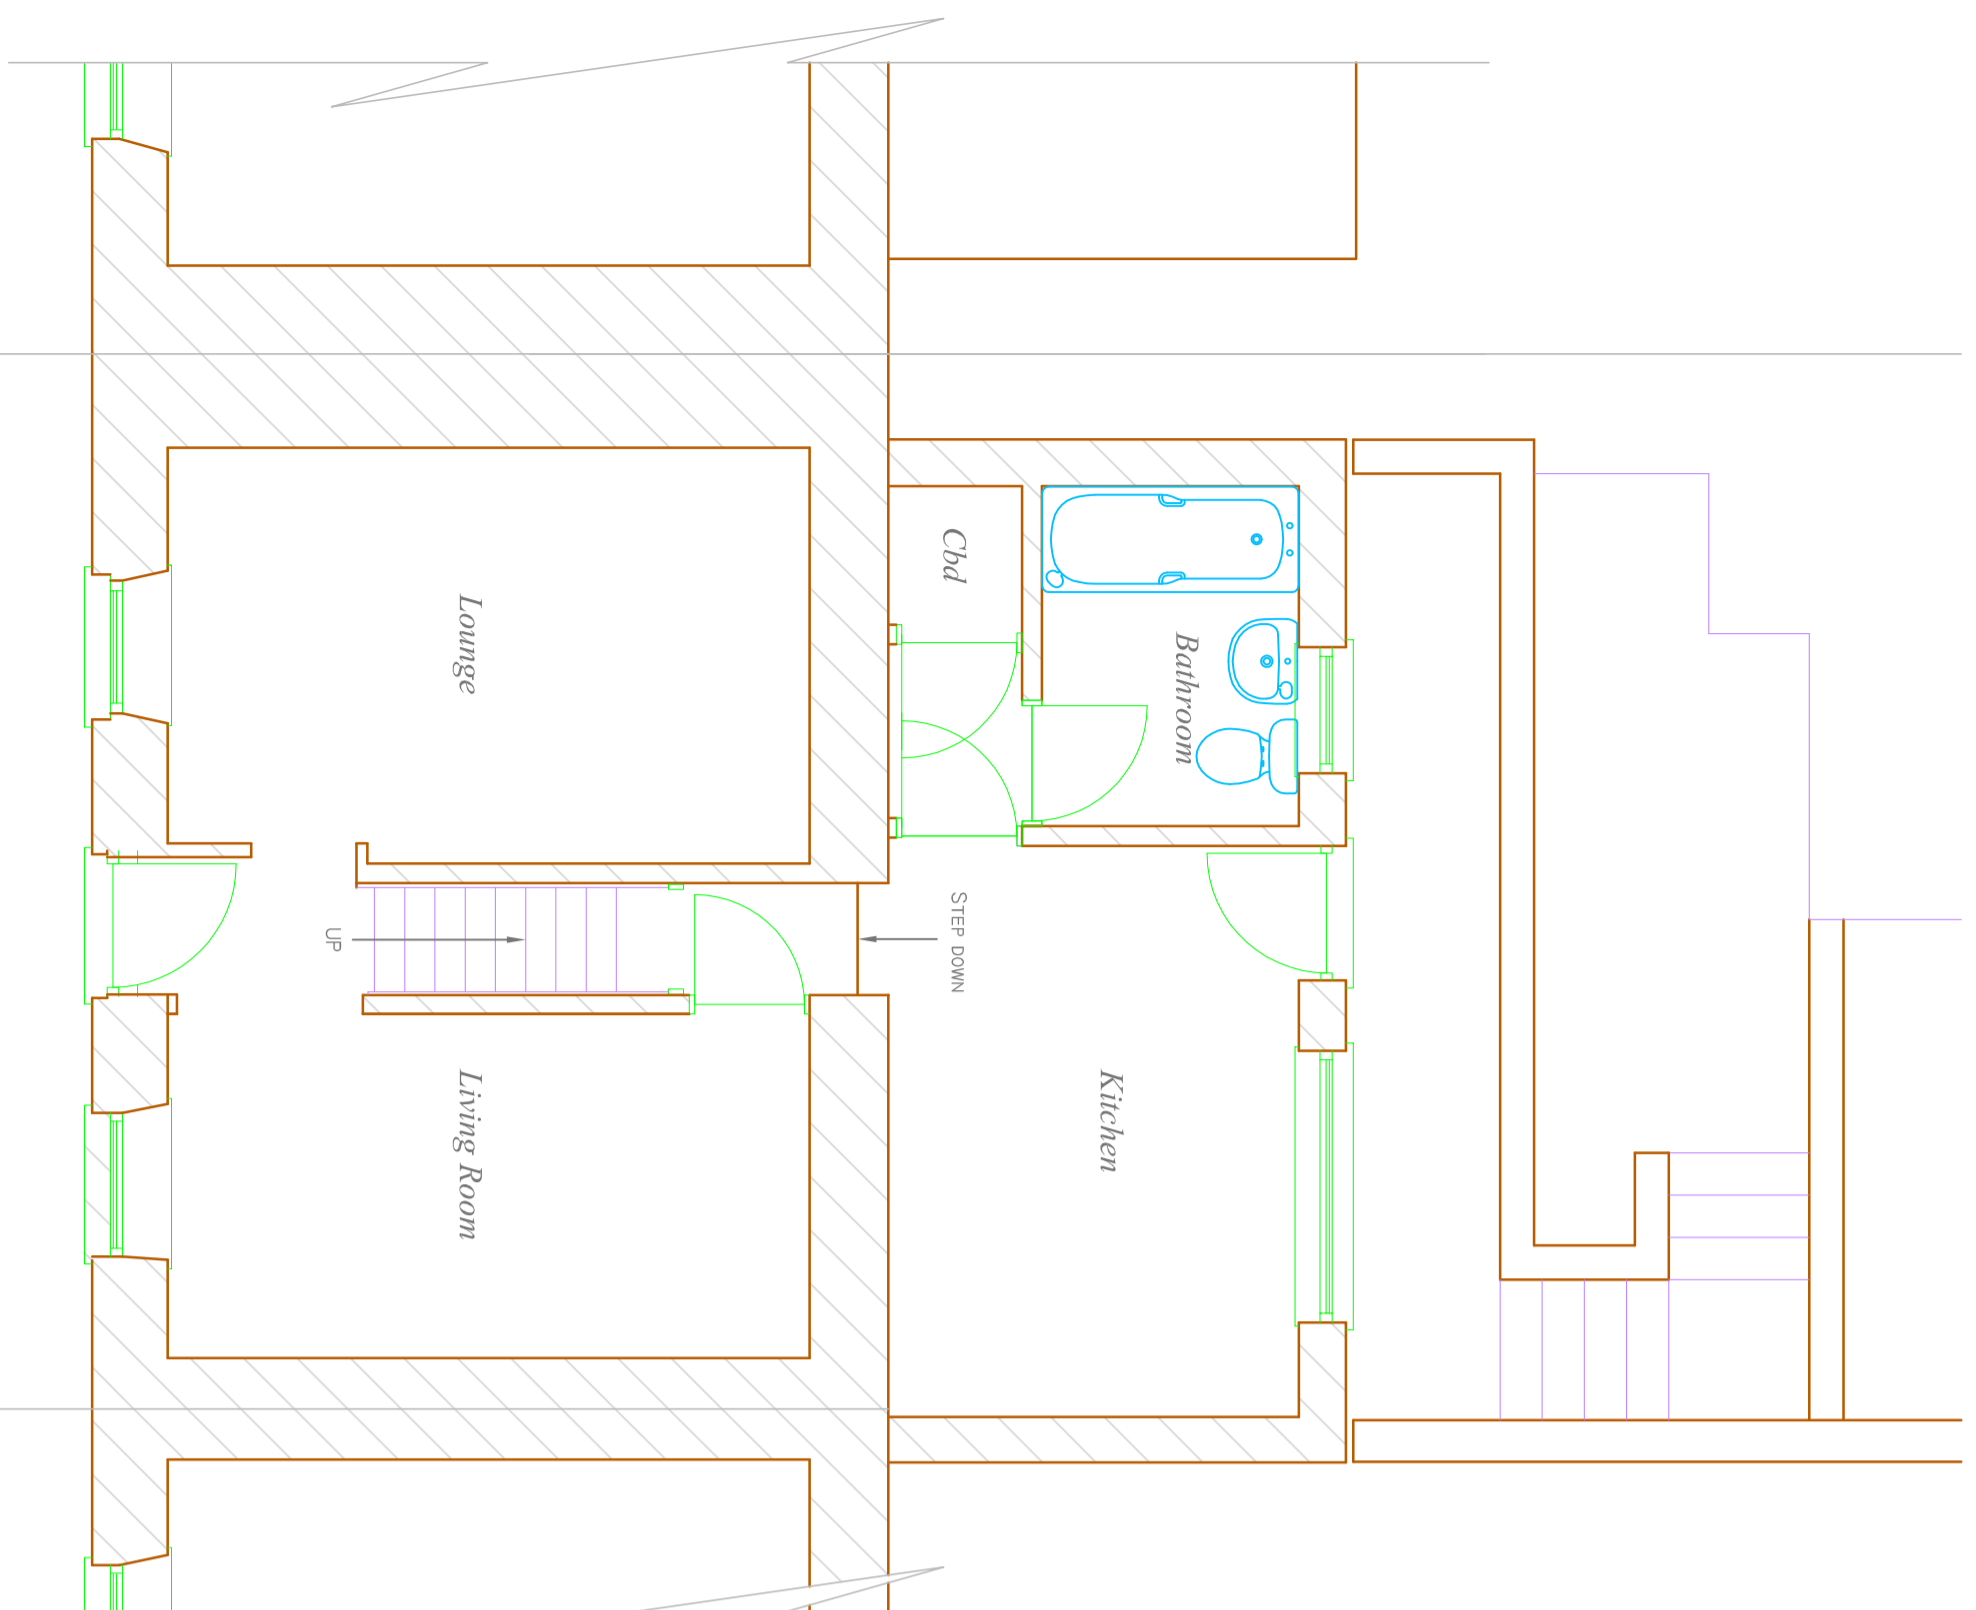

Ground Floor Plan

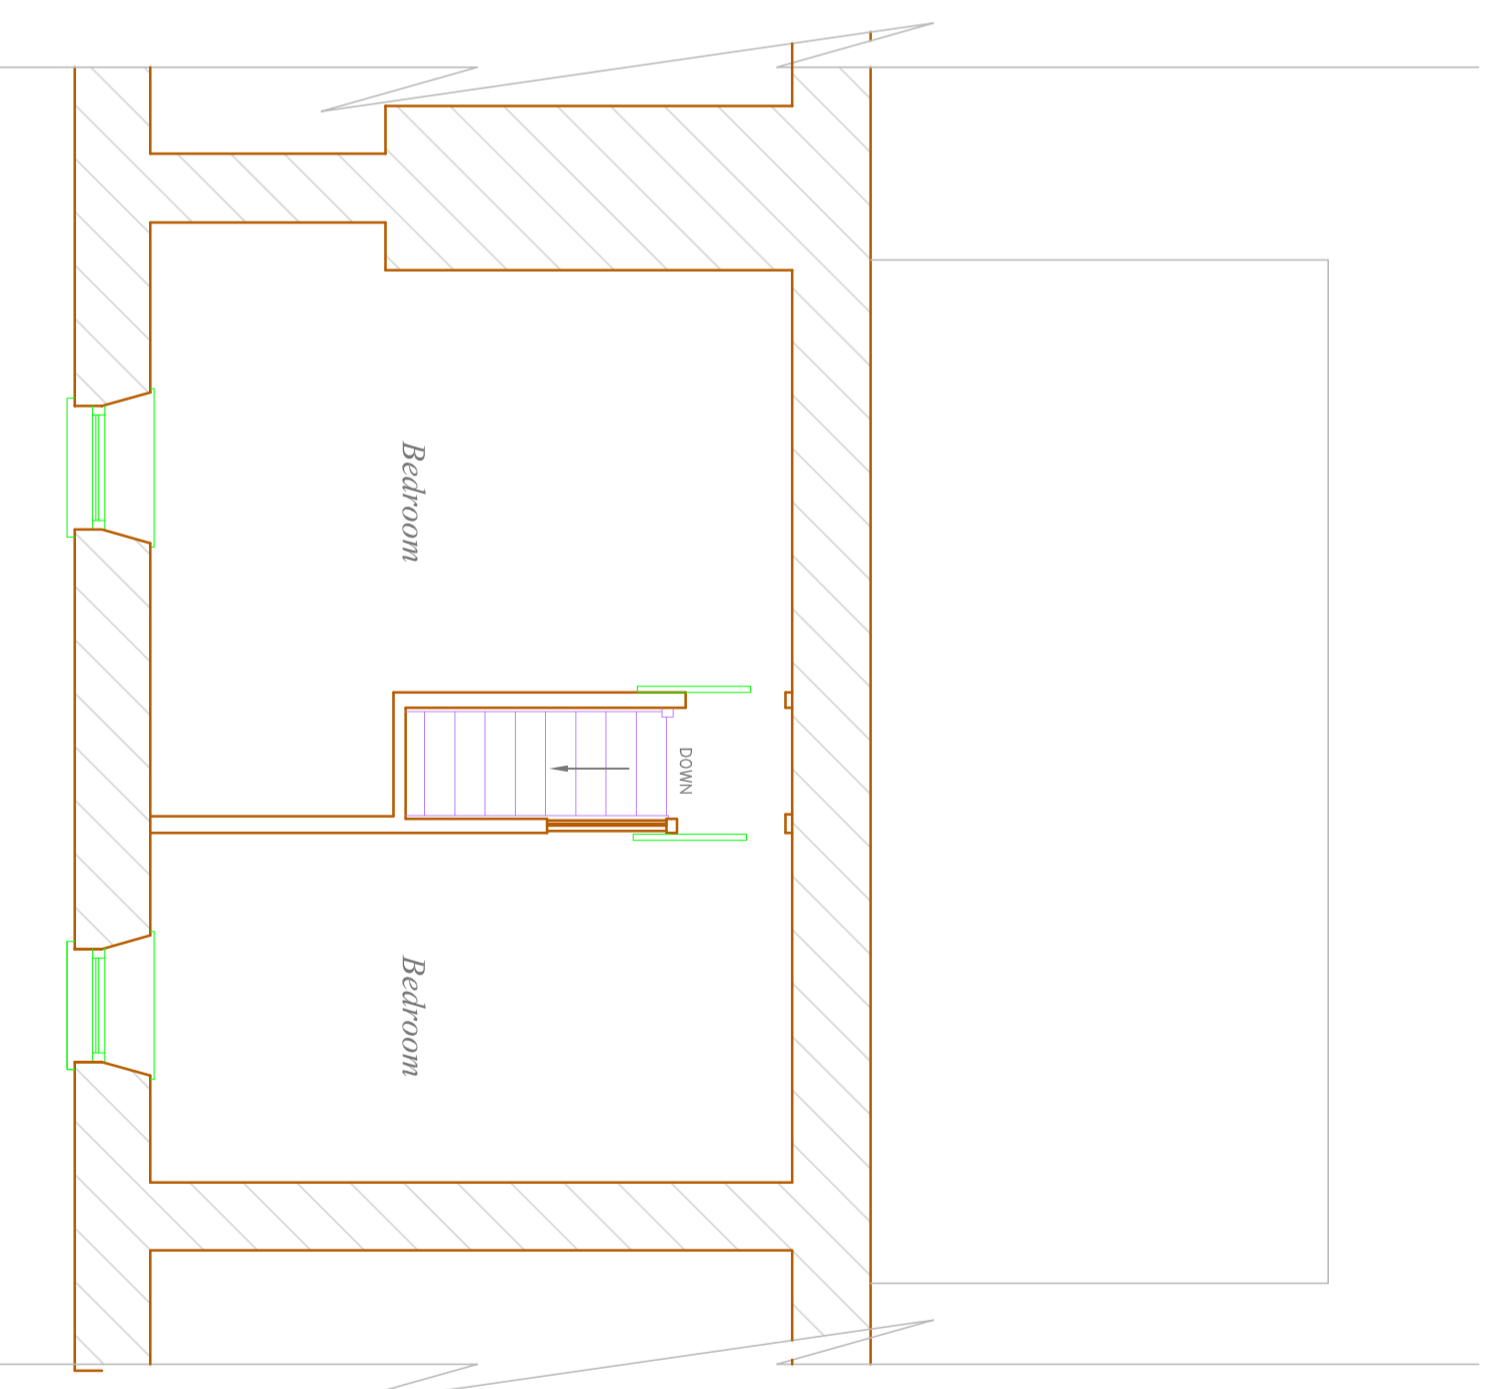

First Floor Plan

The
Rear Bathroom & bedroom extension
 @ 2 Chapel Street
 Deri, Bargoed
 CF81 9GQ

Client

Mr Brandon Hutton
 @ 2 Chapel Street
 Deri, Bargoed
 CF81 9GQ

Tel 074824115891

Drawing **Existing**

Revision No

Drawn J FUGH :: AG REED

Scale 1 / 100 :: 1 / 50

Date 12 / 08 / 2021 Amended