


Notes:
Do not scale from this drawing
All dimensions to be checked on site

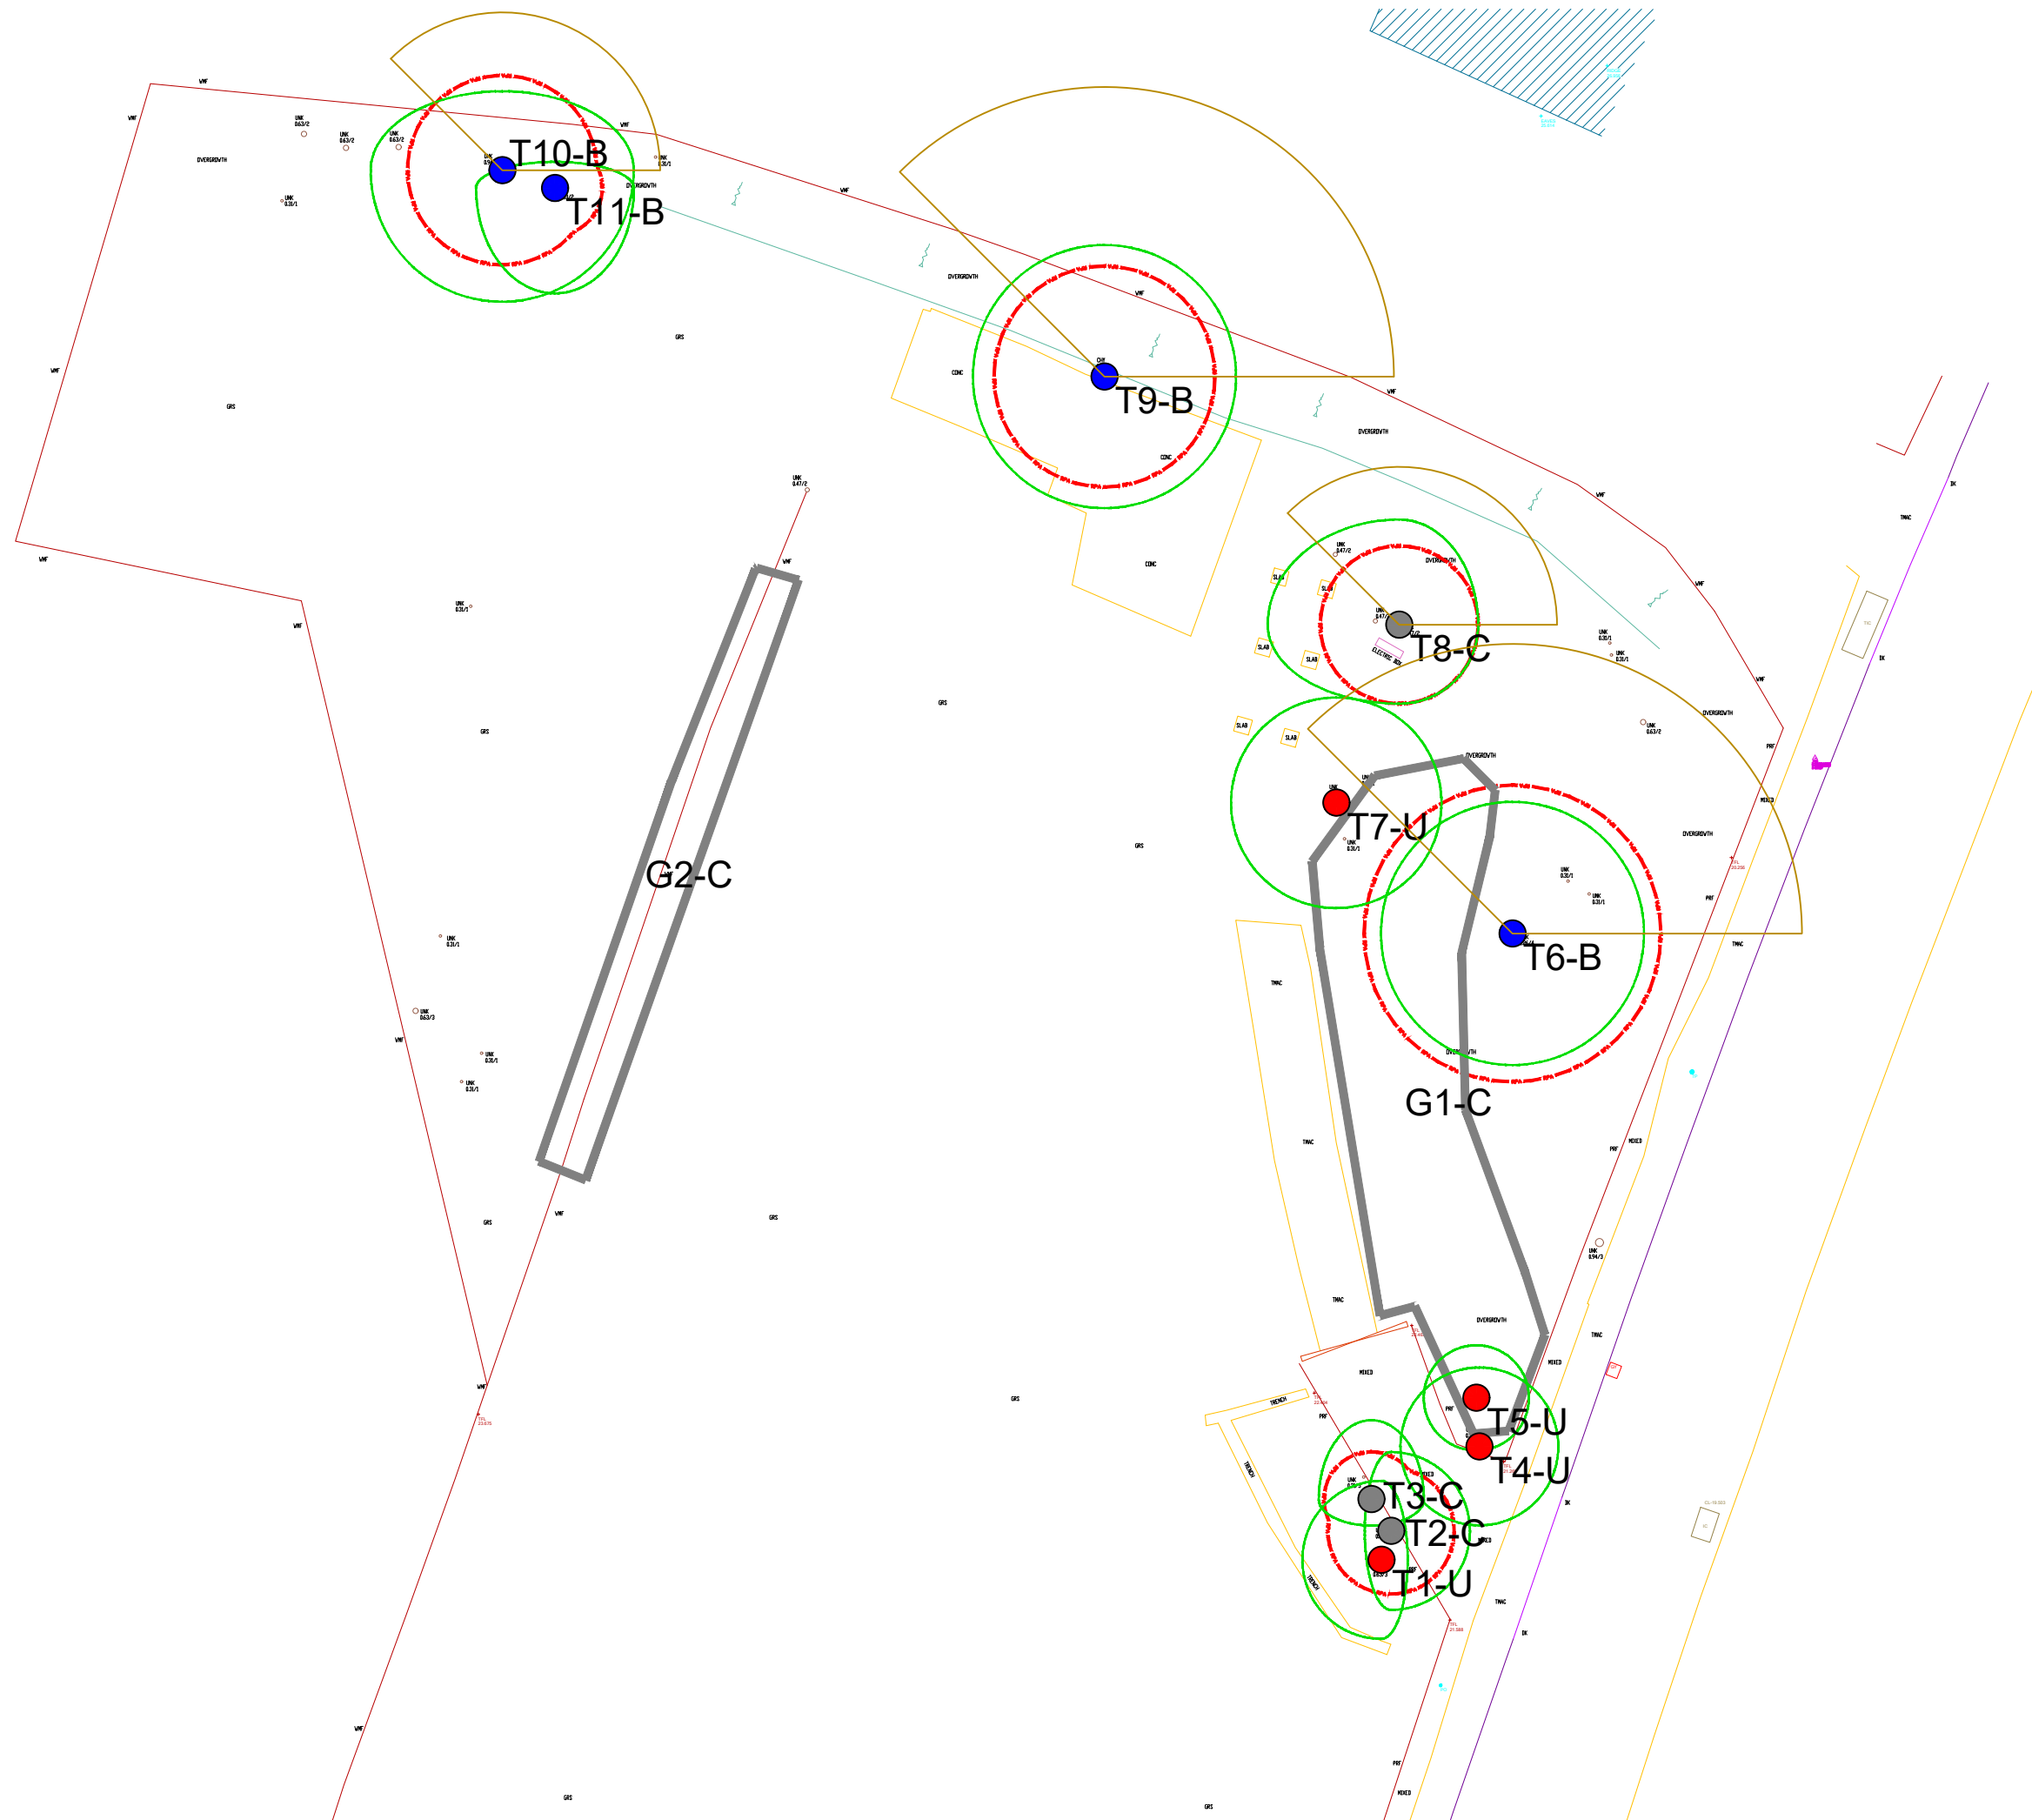

TREE SURVEY & CONSTRAINTS PLAN

- T1 Tree Number
- A Category
- B Category
- C Category
- U Category
- Root protection area
- Branch spread
- Shade arc

Title **Tree Survey & Constraints Plan**
Job **Maidstone Rd**
Scale **1:250 @ A3**
Date **09.04.2021**
Drn **SB**
Dwg No **001**



Chartwell Tree Consultants Ltd
2 Greencroft Cottage
Farley Lane
Westerham
Kent
TN16 1UB

Tel: 01959 569 280
sam@chartwelltreeconsultants.co.uk