

PLANNING NOTE:
 THESE DRAWINGS HAVE BEEN PREPARED BY EP Architects Ltd. FOR THE PURPOSE OF ACHIEVING PLANNING APPROVAL ONLY. THIS DOCUMENT IS NOT TO BE USED AS CONSTRUCTION INFORMATION. EP Architects Ltd. ACCEPT NO RESPONSIBILITY FOR ANY INACCURACIES CONTAINED HERE IN OR ARISING FROM THE USE OF THESE DRAWINGS BY THIRD PARTIES.




EXISTING DRIVE LOCATION




VIEW FROM DRIVE LOCATION
View to north



VIEW FROM DRIVE LOCATION
View to south

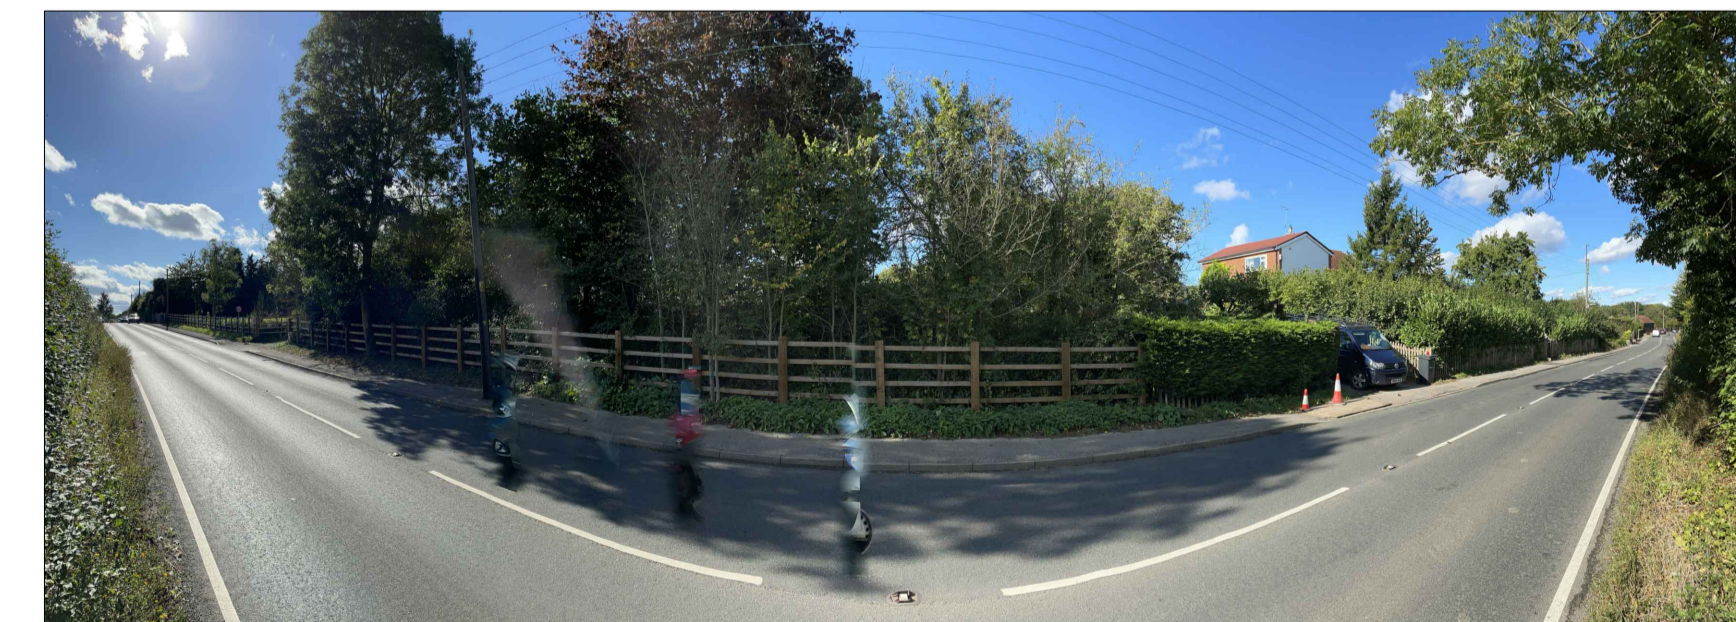

VIEW FROM MAIDSTONE Rd
Opposite proposed location

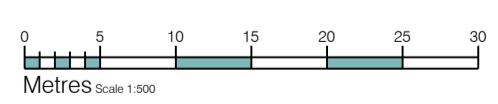

The Oast, Church Farm,
 Ulcombe Hill, Ulcombe
 Maidstone,
 Kent
 ME17 1DN
 tel: 01622 829314
 info@eparchitects.co.uk
 www.eparchitects.co.uk

DRAWING NO.
 1897
 P.03
 REV-

PROJECT DETAILS

Hidden House, Maidstone Road

Nettlestead, ME18 5HE

DRAWING TITLE
 PLANNING
 SITE ACCESS
 1:500 @ A1

