



NOTES

DO NOT scale from this drawing. Contractor to check and verify all dimensions on site prior to commencement. All work to comply with current UK Building Regulations and European Standards.


DRAWING FOR INFORMATION ONLY

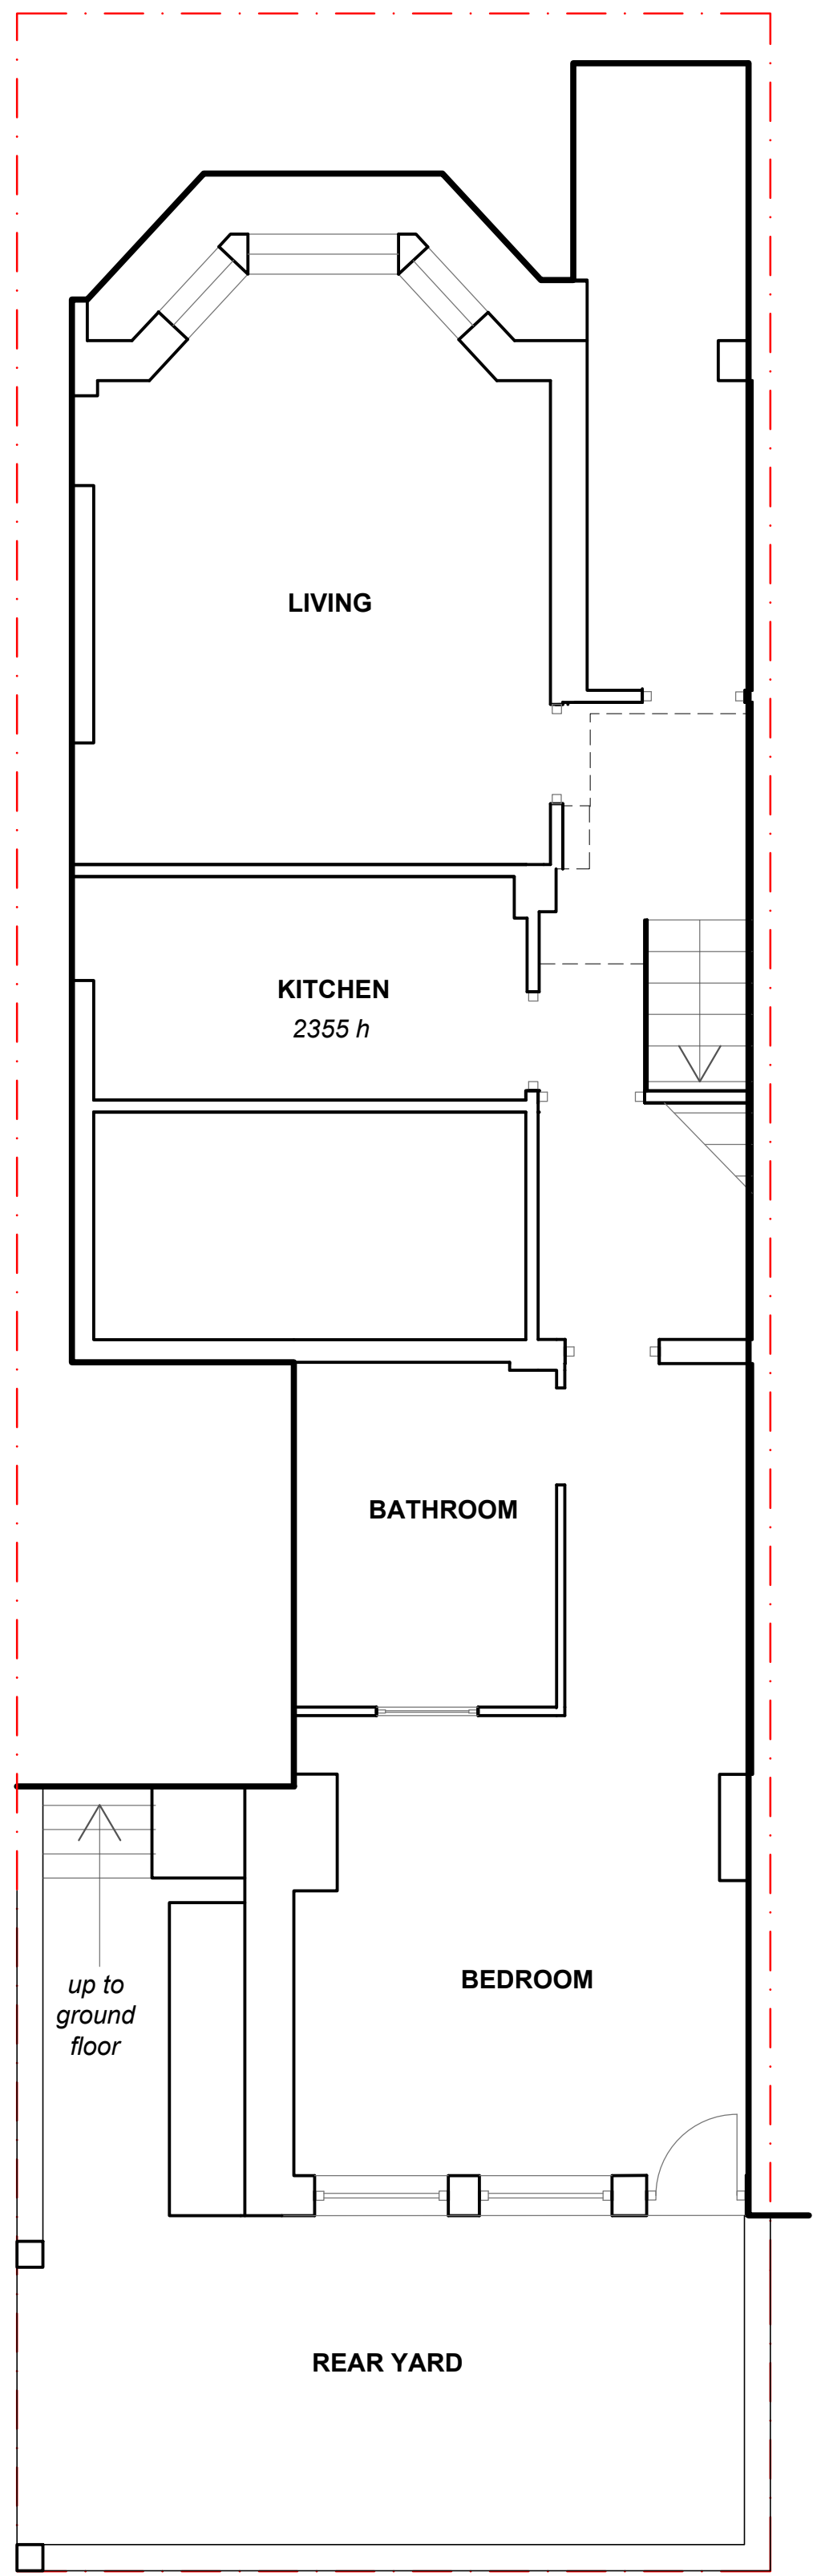


sub ground

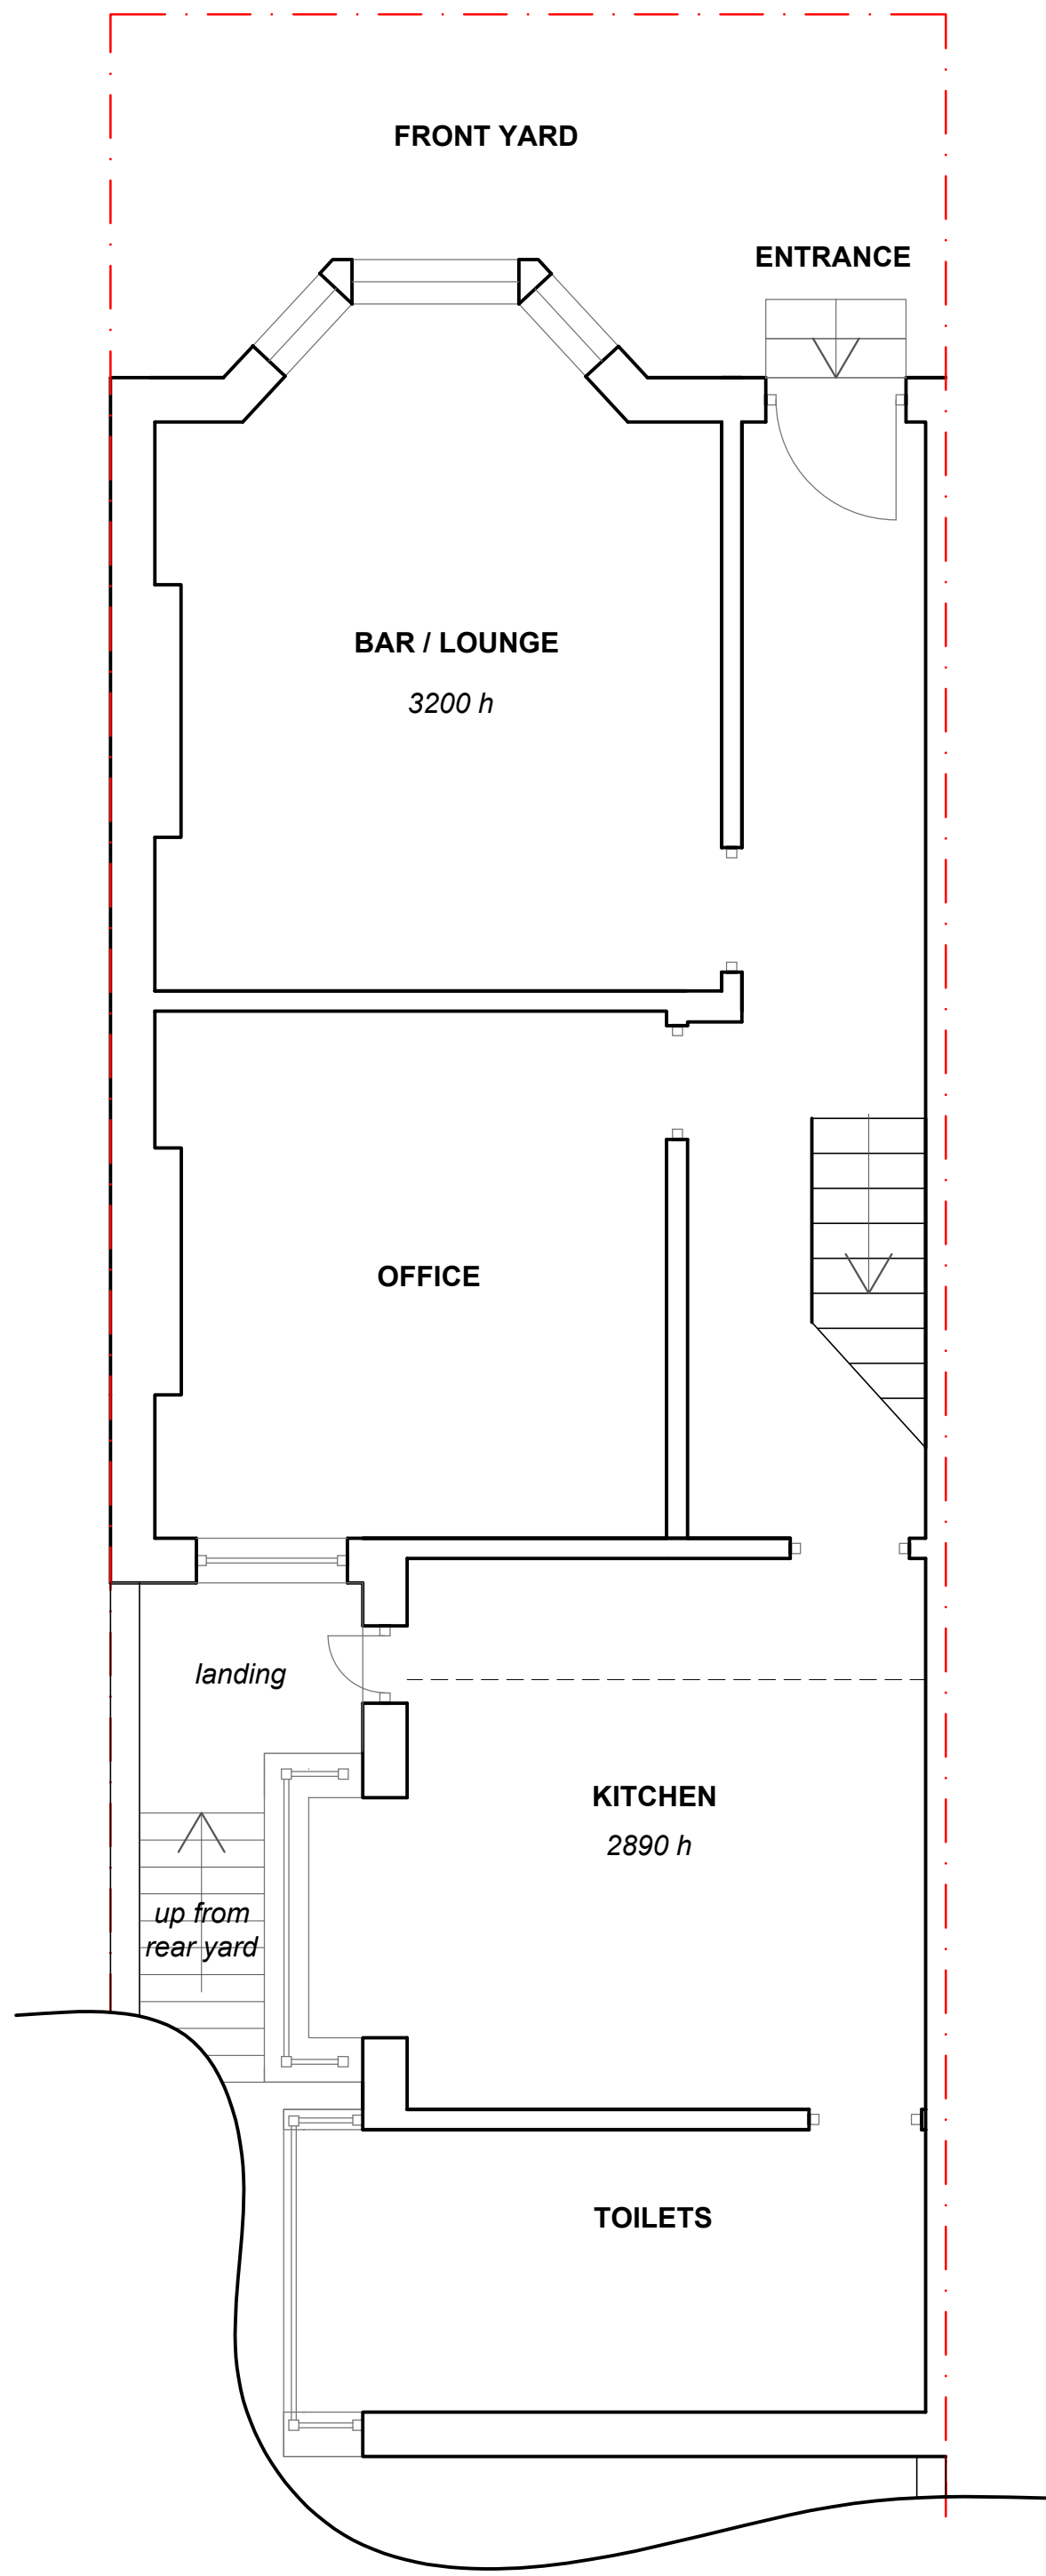


ground

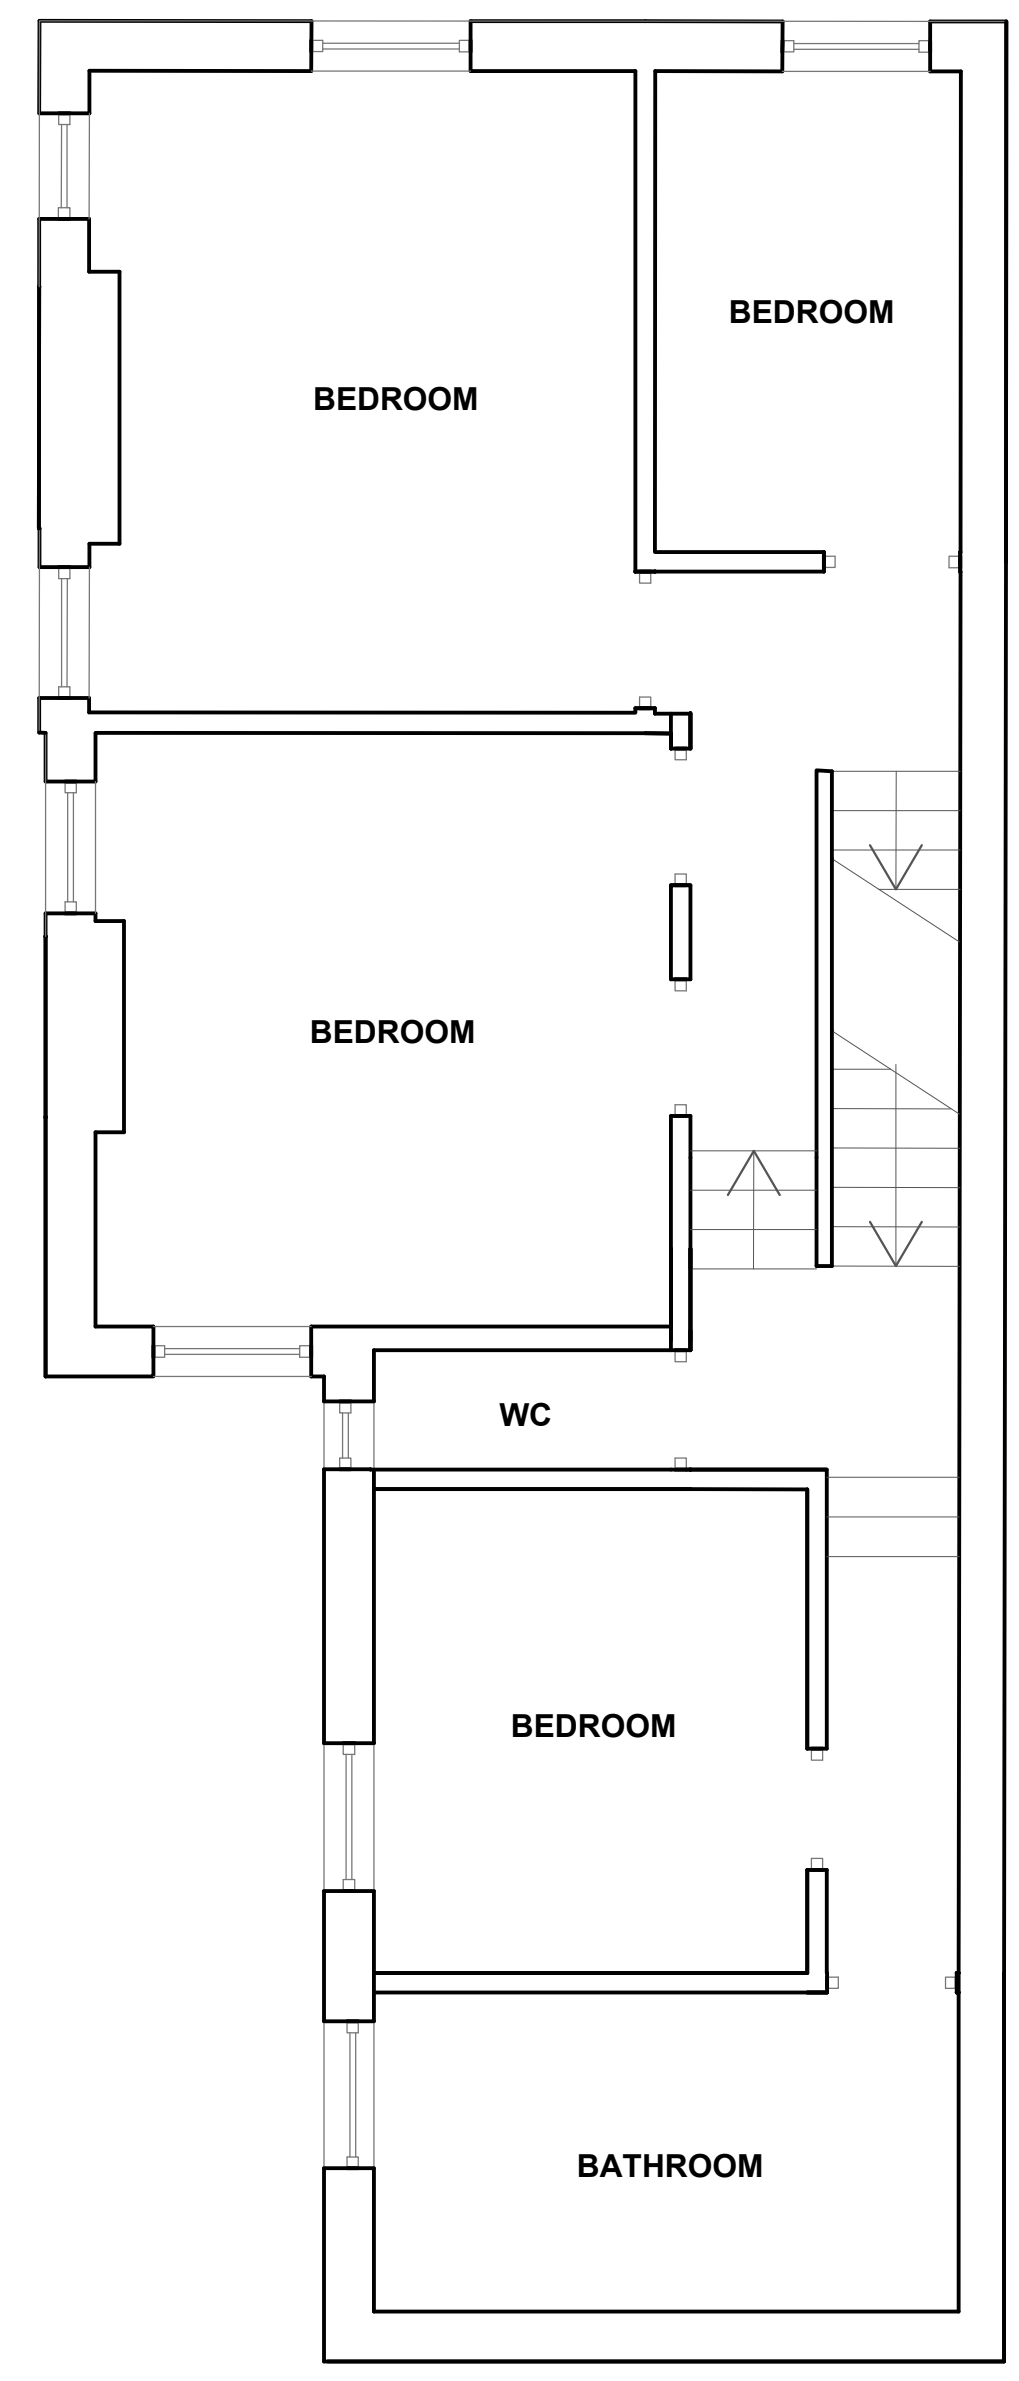

first

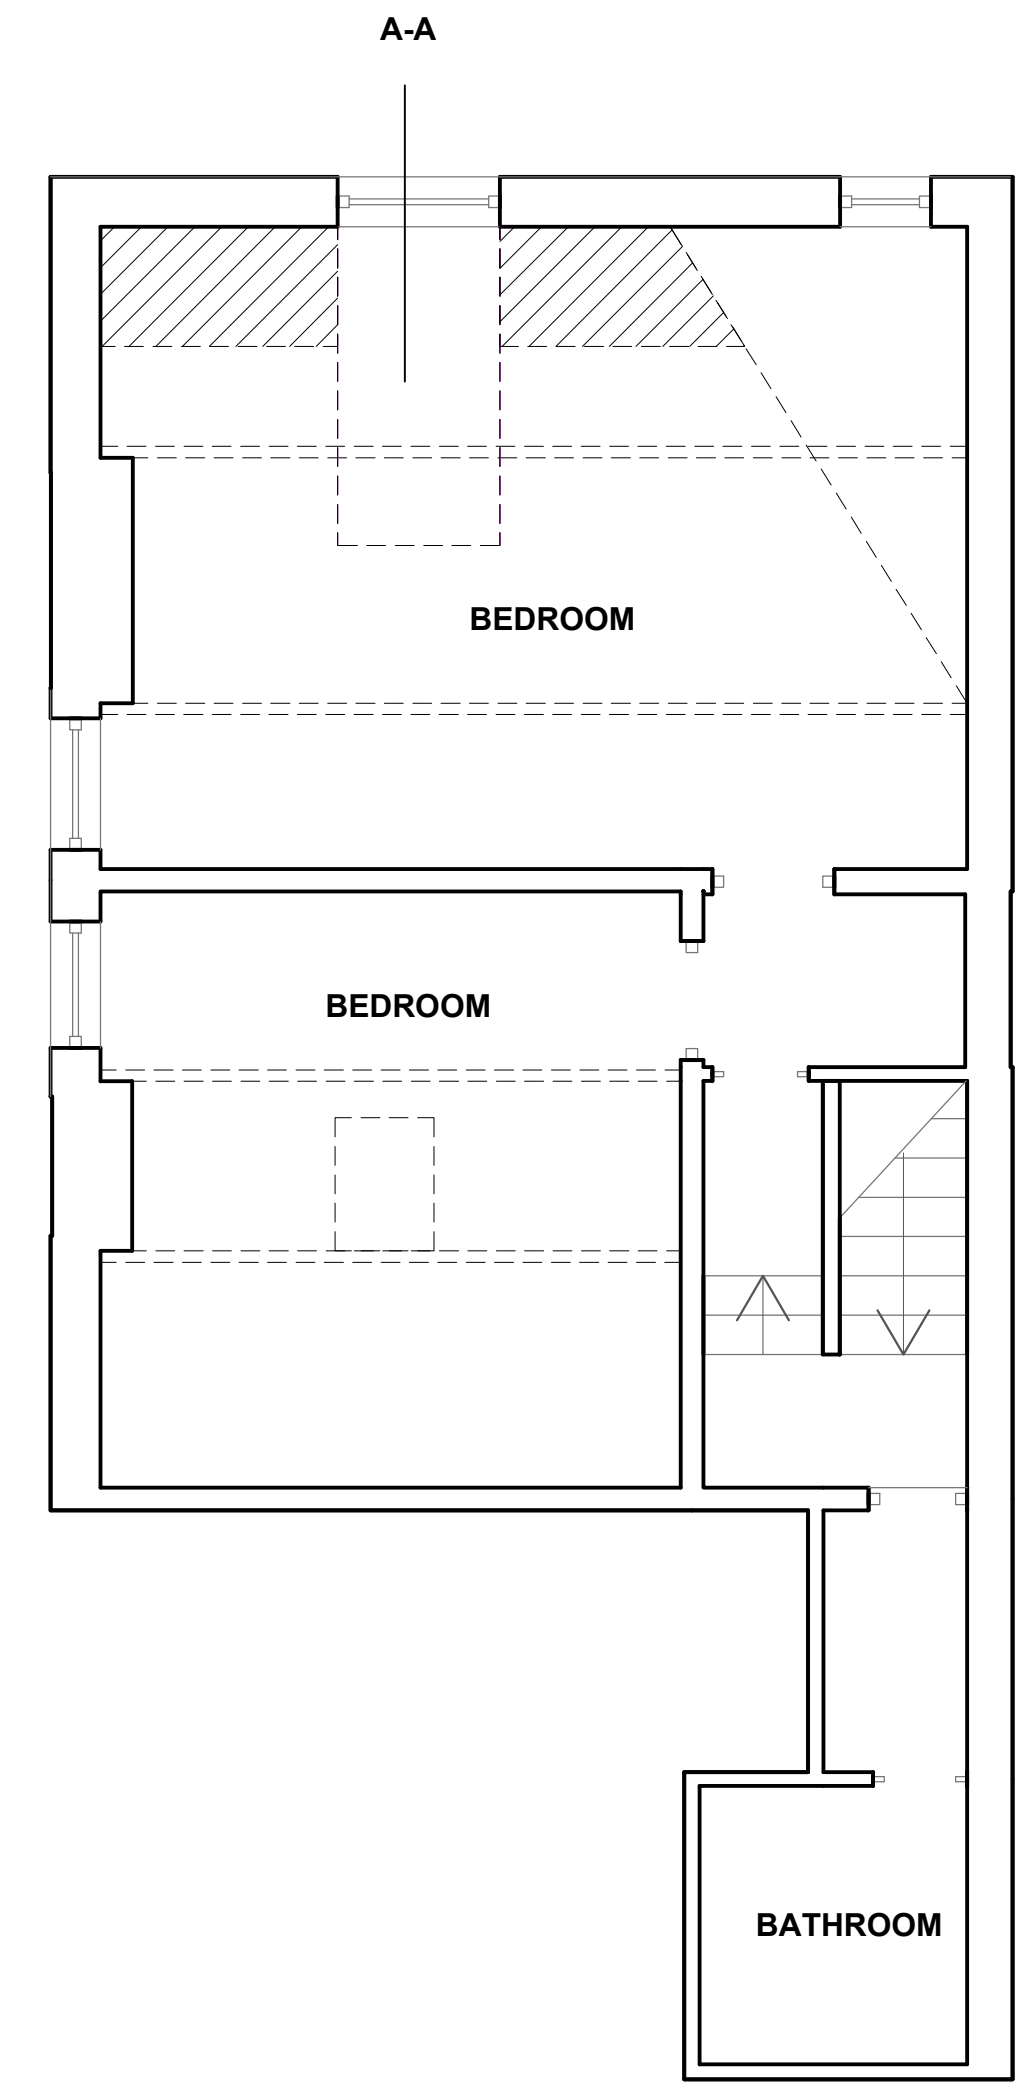

second

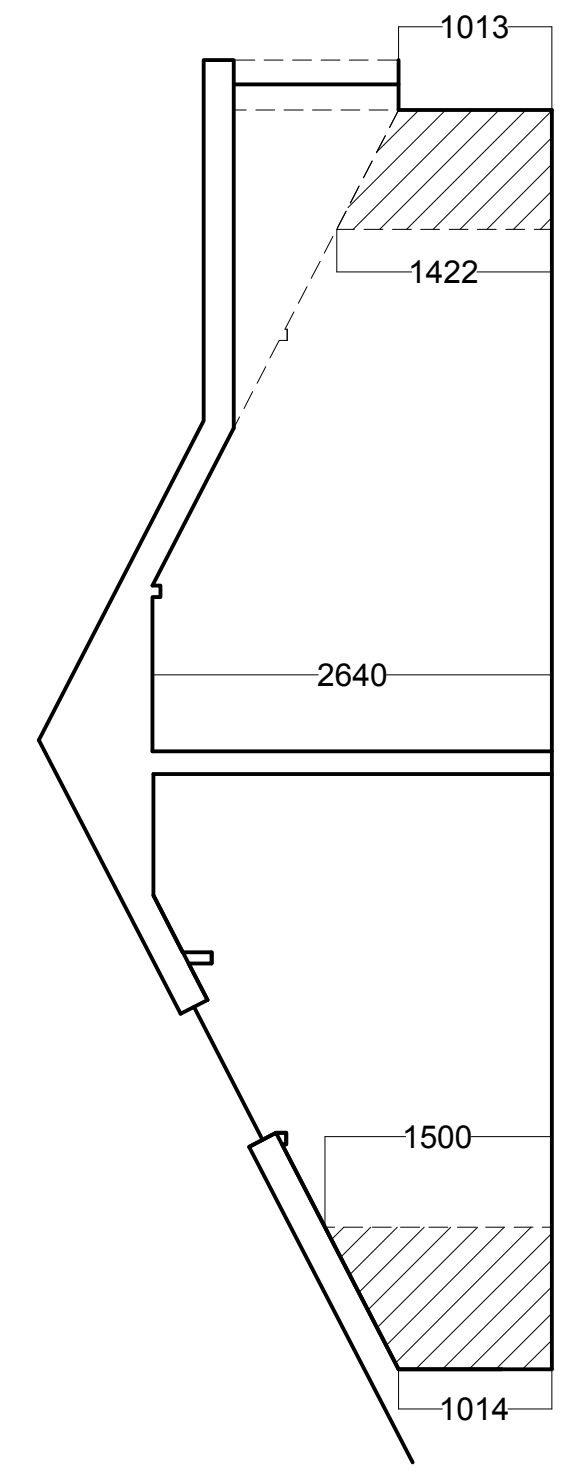

section a-a

DRAWING TITLE
 AS EXISTING
ADDRESS
 18 ALFRED STREET, BLACKPOOL, FY1 4LL
CLIENT
STATUS
 FOR PLANNING SUBMISSION ONLY

SCALE	DATE	REVISION
1:50 @ A1	SEPT 2021	A

JOB NO	DRAWING
202122	PP.01

as existing