
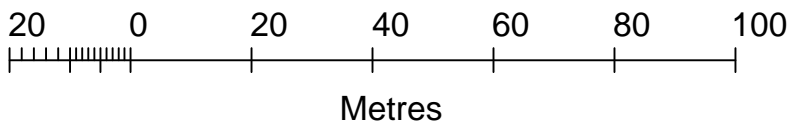


SCALE - 1 : 1250

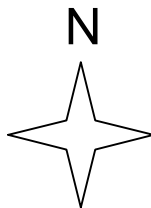

Revision	Chkd.	Date
Issued for :		
Client-Scheme		
MR. and MRS. B. KISMASHIAN		
ASHLEY VILLA, JUBILEE LANE,		
BLACKPOOL		
Drawing Title		
Locality Plan.		
.		
Ashley Villa, Jubilee Lane,		
Blackpool.		
NTJ Design		
11 Speyside		
Blackpool.		
FY4 2BS		
Tel : 01253 406549		
E-mail : ntjdesign@aol.com		
Mobile : 07761394652		
Date : May 2021		
Scale : 1 : 1250		
Drawn : ntj		
Drawing No. K743/3		
Checked :		