




EXISTING FRONT ELEVATION
SCALE: 1/100 @A3

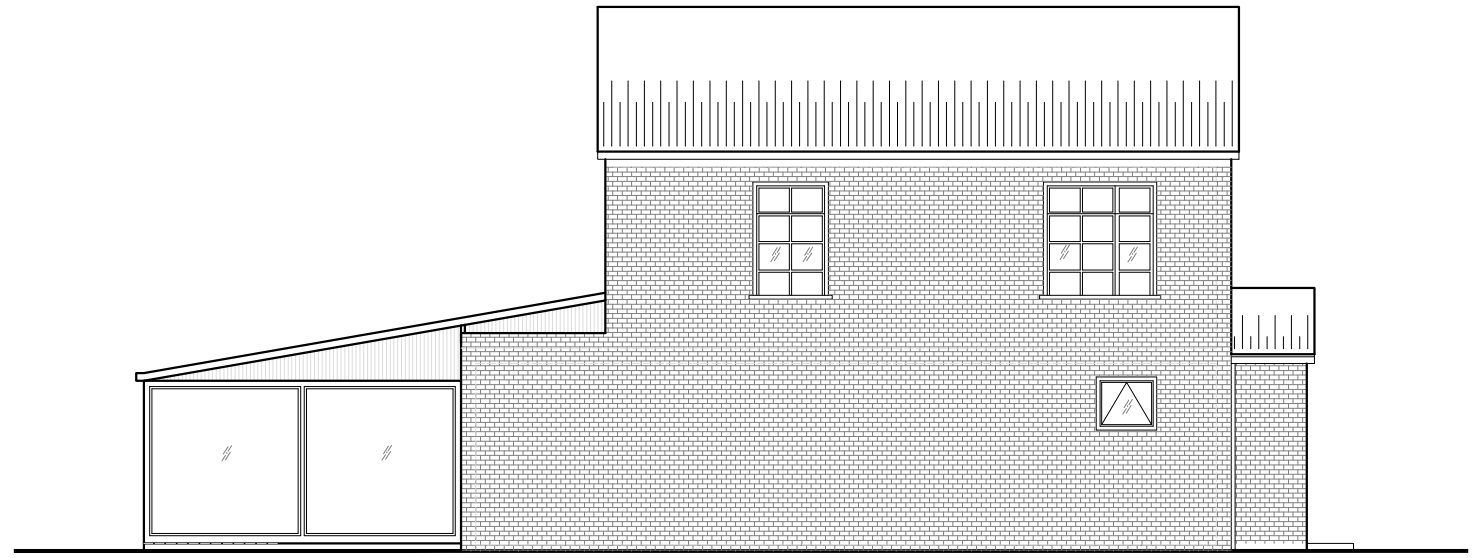


EXISTING SIDE ELEVATION
SCALE: 1/100 @A3

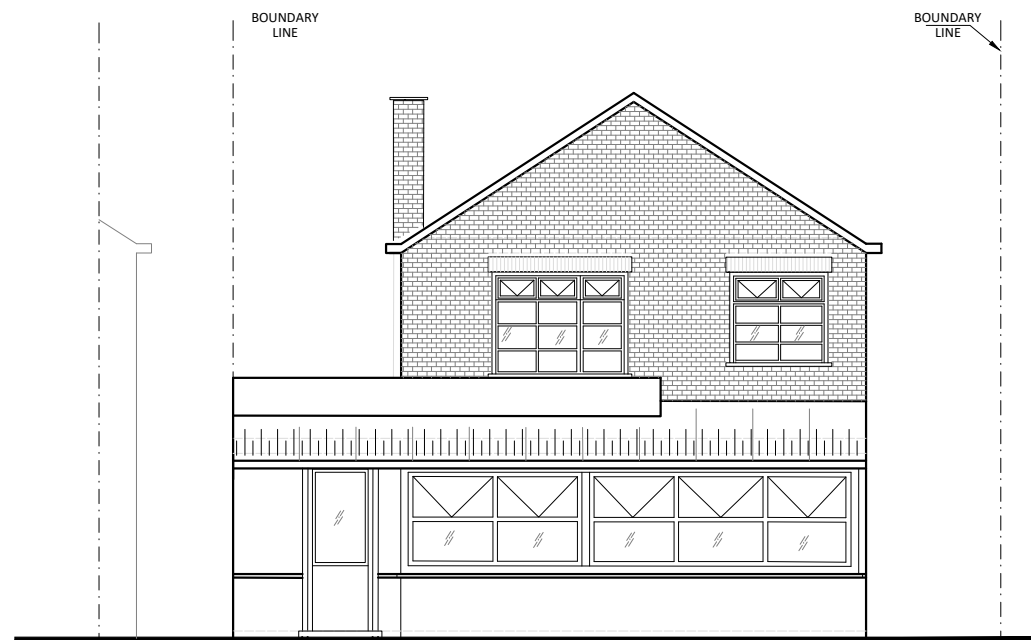

EXISTING REAR ELEVATION
SCALE: 1/100 @A3

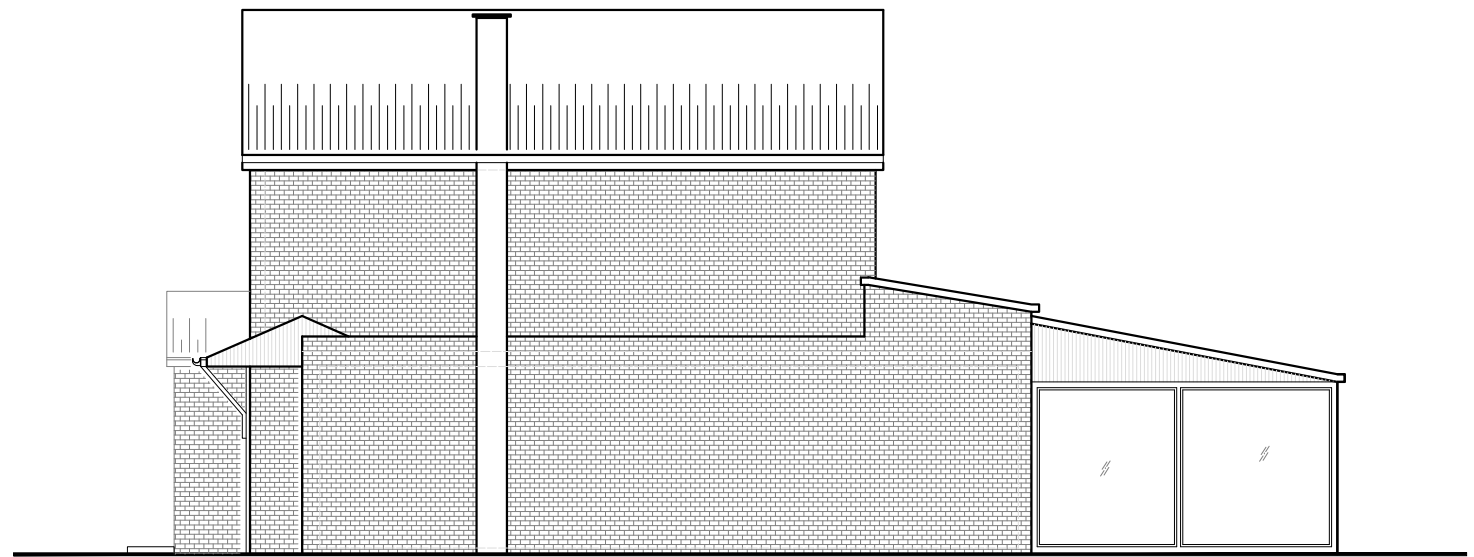

EXISTING SIDE ELEVATION
SCALE: 1/100 @A3

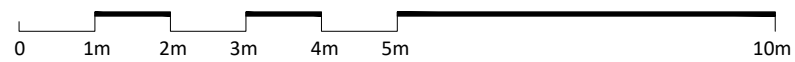

THE CONTENTS OF THIS PLAN INCLUDING THE PRINTED NOTES ARE COPYRIGHT AND REPRODUCTION IN WHOLE OR PART IS NOT PERMITTED WITHOUT PRIOR CONSENT OF ANVA LIMITED ARCHITECTURAL, ENGINEERING AND LICENSING IN WRITING.

60 PARK ROAD
WELLINBOROUGH
NN8 4QE

EXISTING
- ELEVATIONS

SCALE: 1/100 @A3

REF. NO : 089.21/04

DATE: SEP.2021

DRG BY: O.UZUNKUYU

anva architectural,
engineering and licensing
P.O. BOX 1827
ILFORD. IG2 7WJ
TEL: 020 8586 4401 FAX: 020 8586 4401
MOBILE: 077 10942923 / 079 30407212
E-MAIL: info@a-anva.co.uk