




PROPOSED FRONT ELEVATION  
SCALE: 1/100 @A3

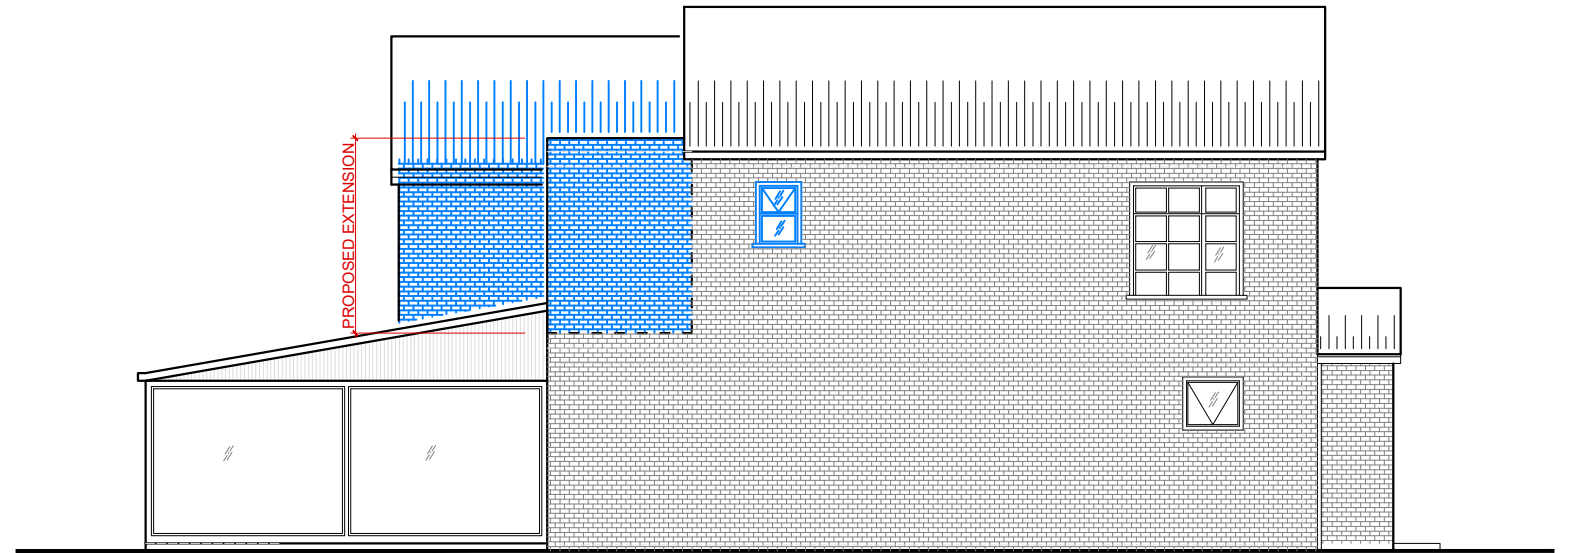


PROPOSED SIDE ELEVATION  
SCALE: 1/100 @A3

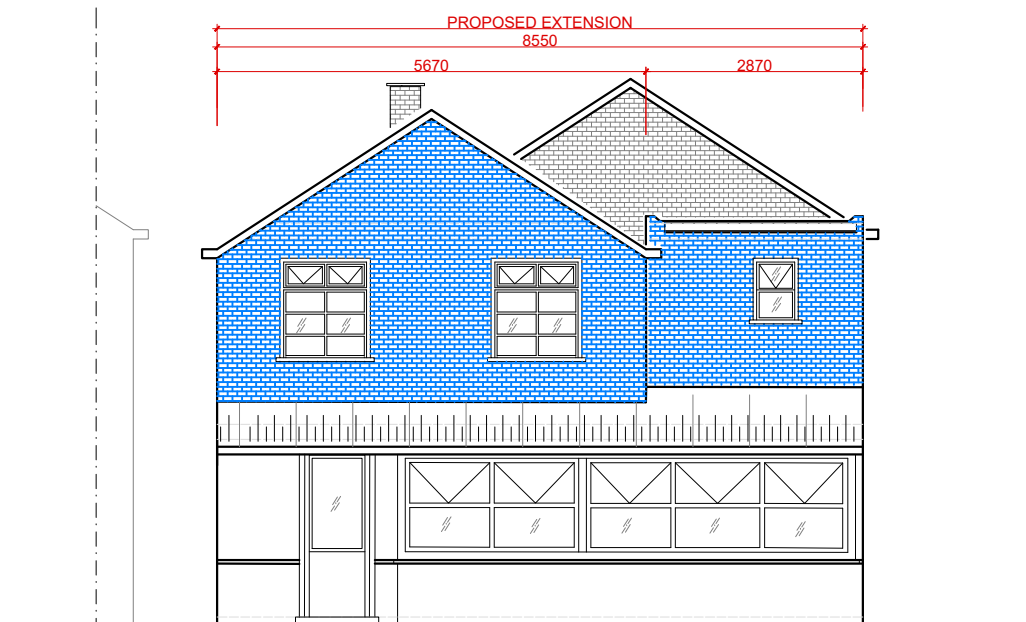

PROPOSED REAR ELEVATION  
SCALE: 1/100 @A3

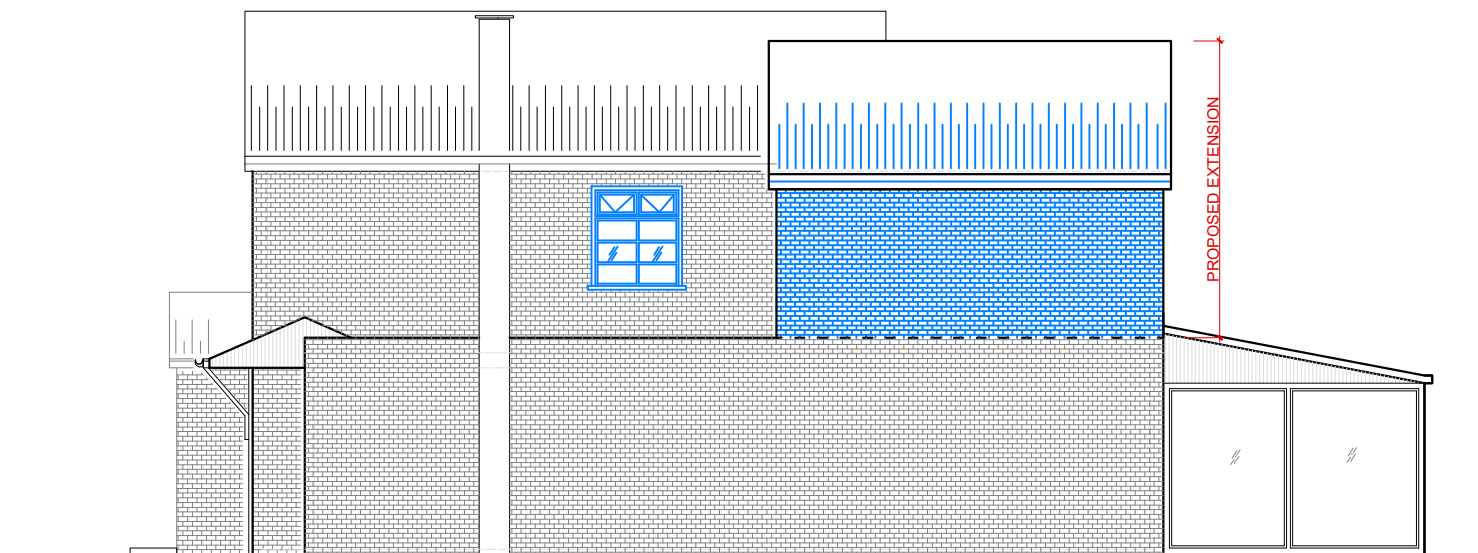

PROPOSED SIDE ELEVATION  
SCALE: 1/100 @A3

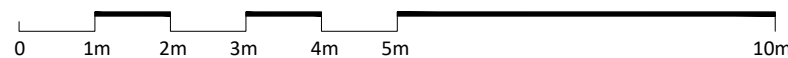

THE CONTENTS OF THIS PLAN INCLUDING THE PRINTED NOTES ARE COPYRIGHT AND REPRODUCTION IN WHOLE OR PART IS NOT PERMITTED WITHOUT PRIOR CONSENT OF ANVA LIMITED ARCHITECTURAL, ENGINEERING AND LICENSING IN WRITING.

60 PARK ROAD  
WELLINBOROUGH  
NN8 4QE

PROPOSED  
- ELEVATIONS

SCALE: 1/100 @A3

REF. NO : 089.21/07

DATE: SEP.2021

DRG BY: O.UZUNKUYU

**anva** architectural,  
engineering and licensing  
P.O. BOX 1827  
ILFORD. IG2 7WJ  
TEL: 020 8586 4401 FAX: 020 8586 4401  
MOBILE: 077 10942923 / 079 30407212  
E-MAIL: info@a-anva.co.uk