
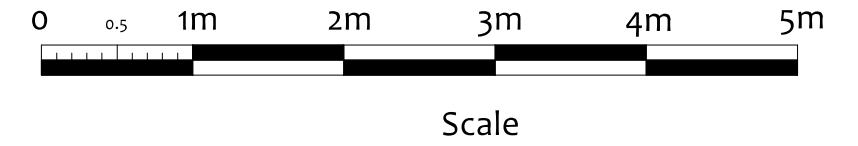


The builder/contractor is required to check all dimensions associated with any aspect of the work. Any discrepancy found should be reported to the agent. Copyright on all drawings and documents prepared by Anglia Building Consultants is their property. Drawings, documents and designs may not be reproduced in part or in whole without their written permission.

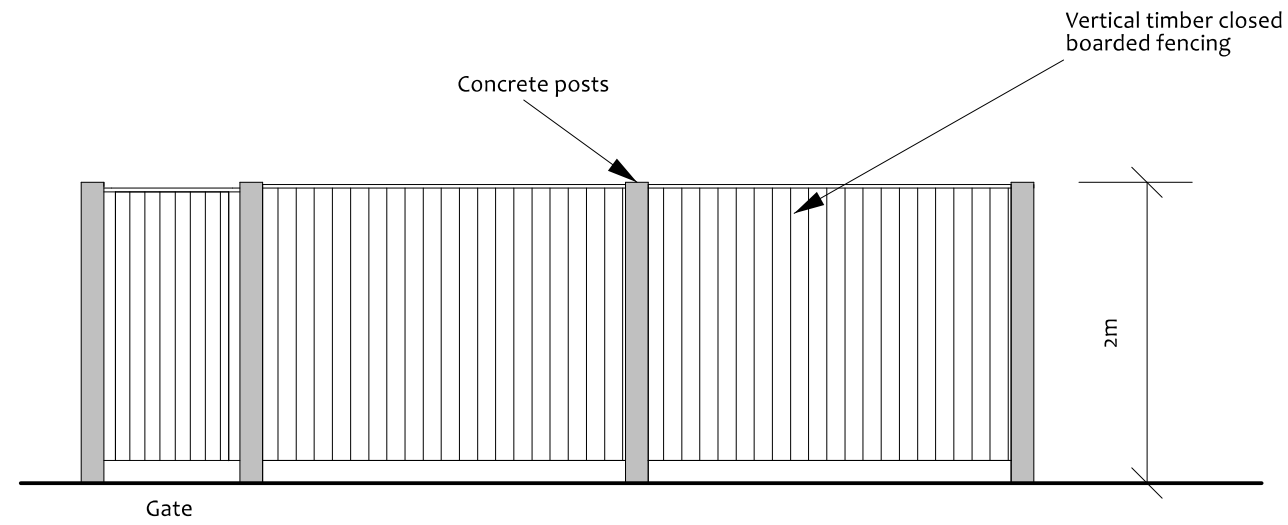

Villeneuve - Basin Road - Outwell
 Norfolk - PE14 8TQ
 01945 772550
 01223 969427
www.angliabuildingconsultants.co.uk
info@angliabuildingconsultants.co.uk

No	Date	Revision
Issue:		For Planning Approval

Site: Market Cottage, Lynn Road, Setchey,
 Kings Lynn, Norfolk, PE33 0BD

Project: Erection of Fence

Drawing Title: Fence Plan

Client: Mr L Kite

Date: August 2021

Scale: 1:50 At: A3

Drawing Number: 21-2144-3