
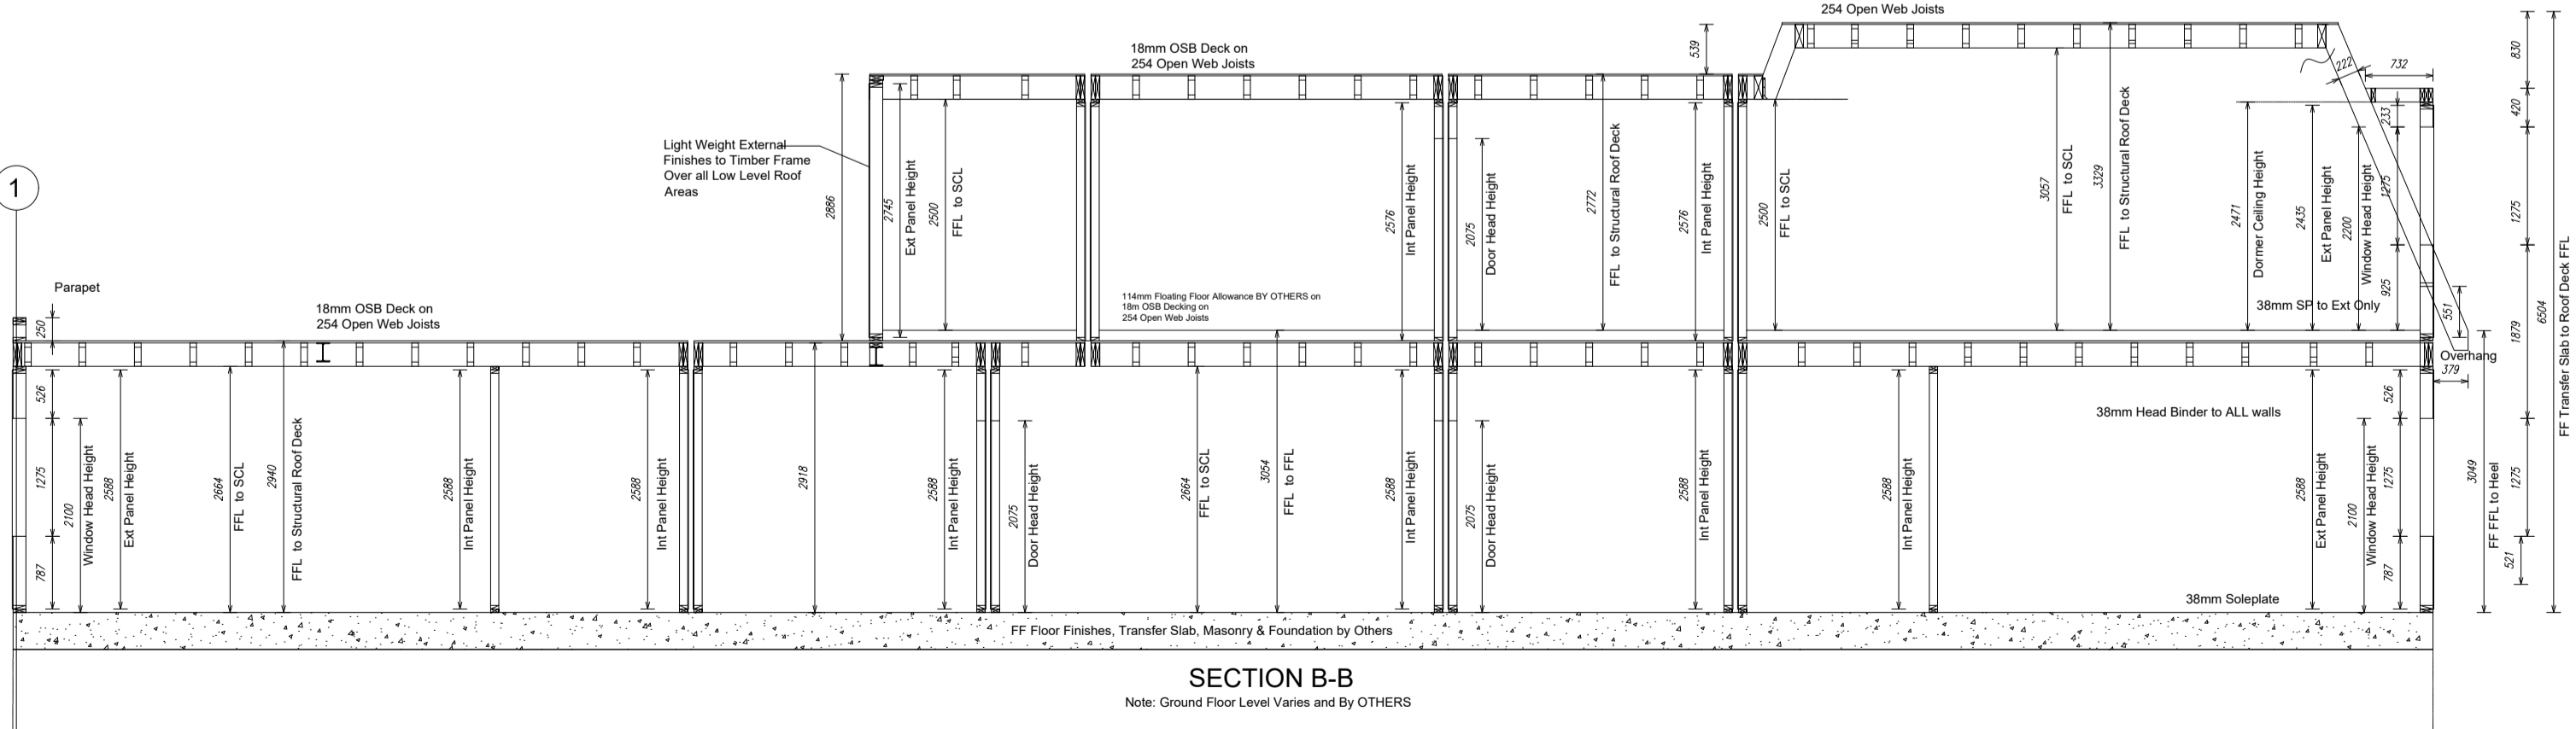


Second Floor Panel Setting Out
 38mm Starterplate Required to All External Second Floor Partitions
 No Starterplate Required to Parapet Panels
 38mm Headbinder Required to All Square Second Floor Partitions
 No Headbinder Required to Splayed Second Floor Partitions

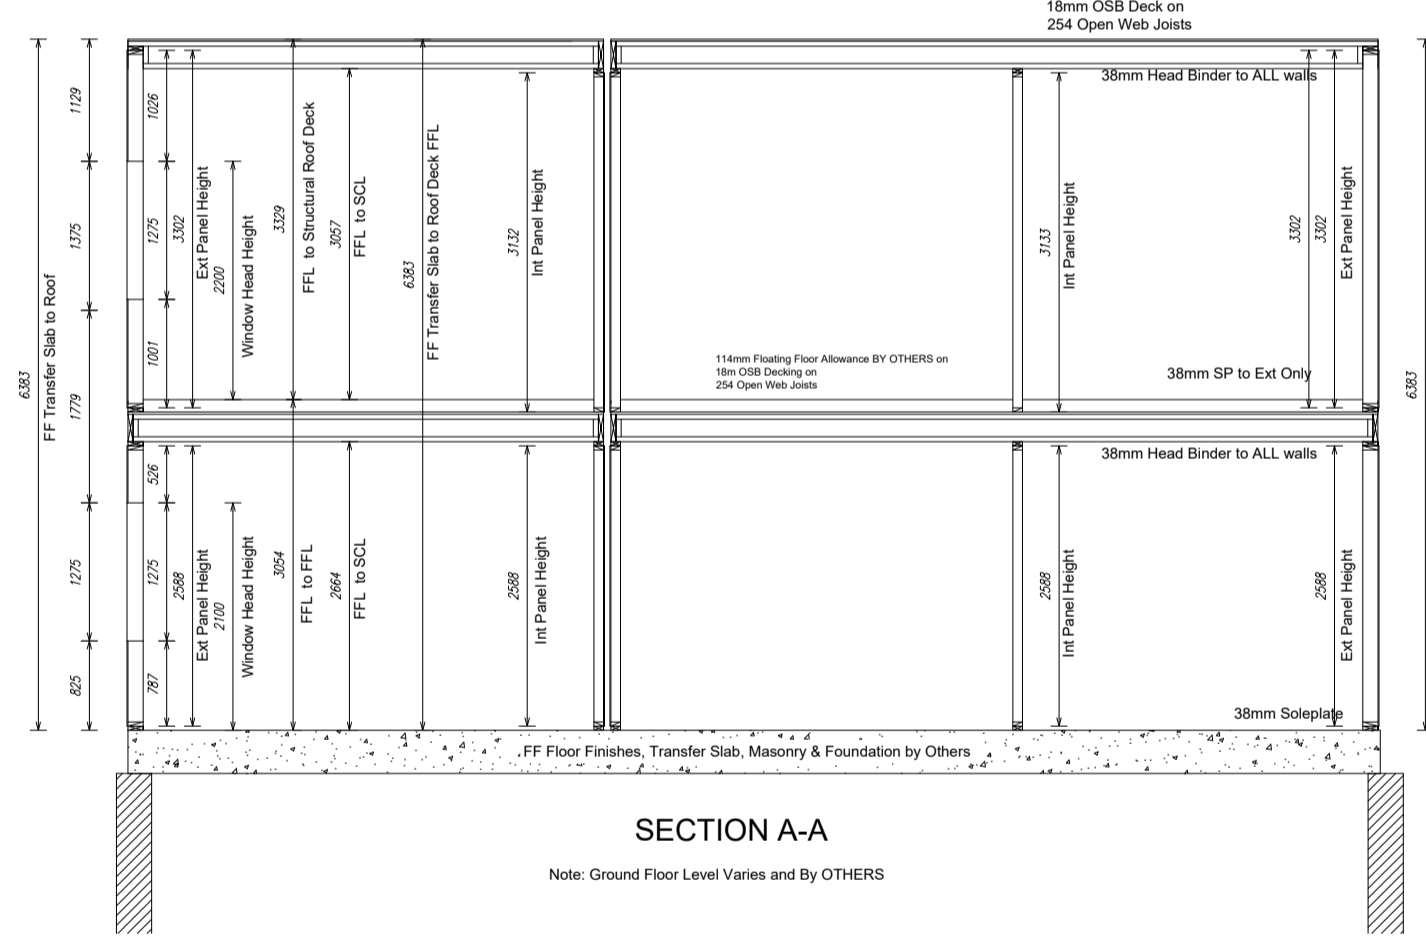

LOOSE TIMBER SUPPLY LIST
 38x89x4800mm - 24no.
 38x140x4800mm - 32no.