
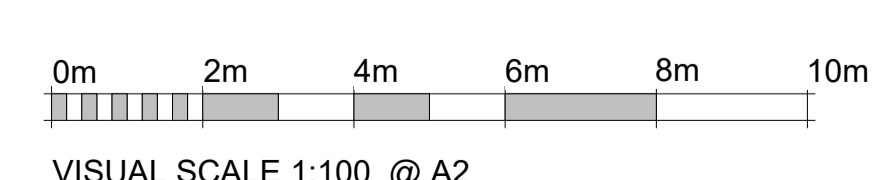
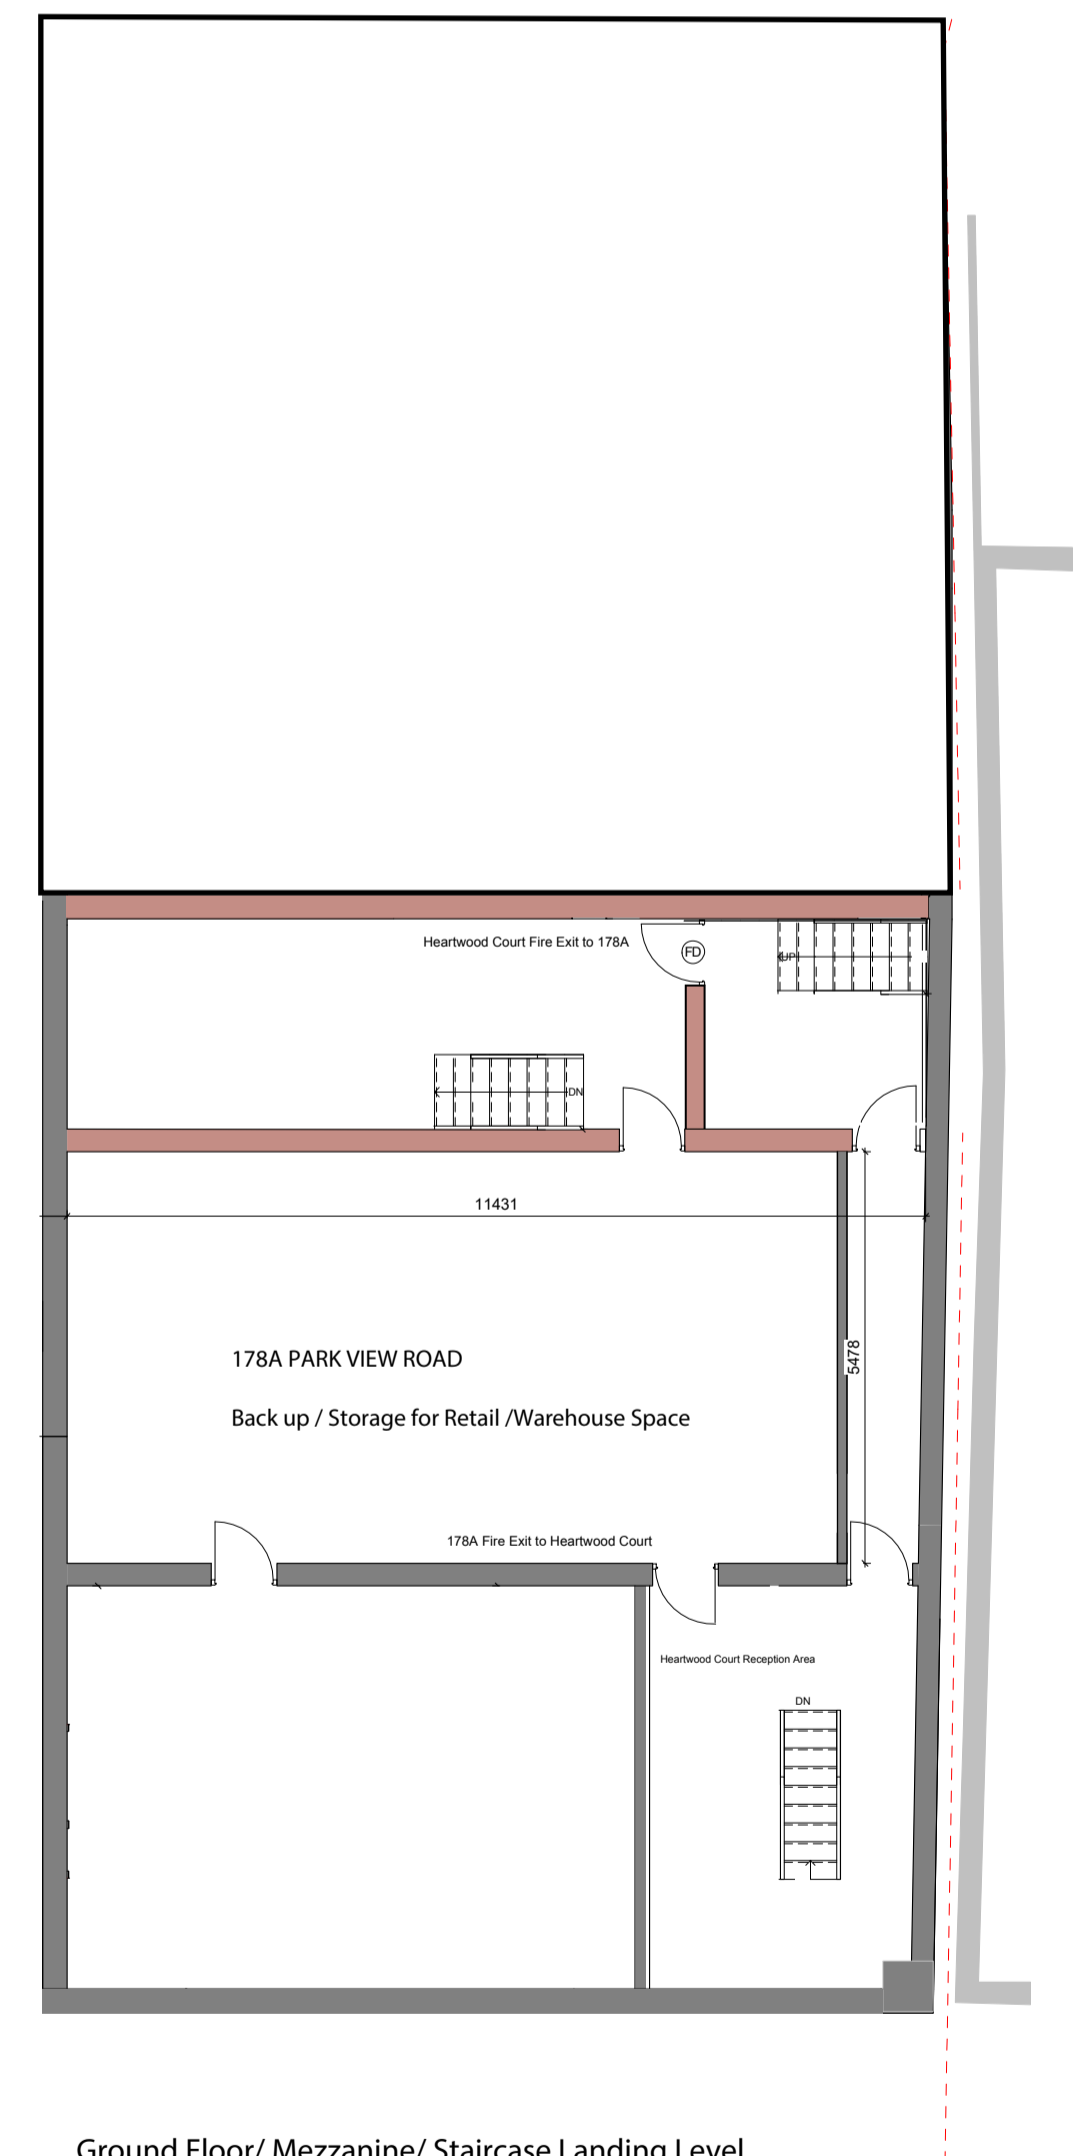


Legend

- Fire Door
- Smoke Detector
- Heat Detector
- 60min Fire Wall
- Fire escape path

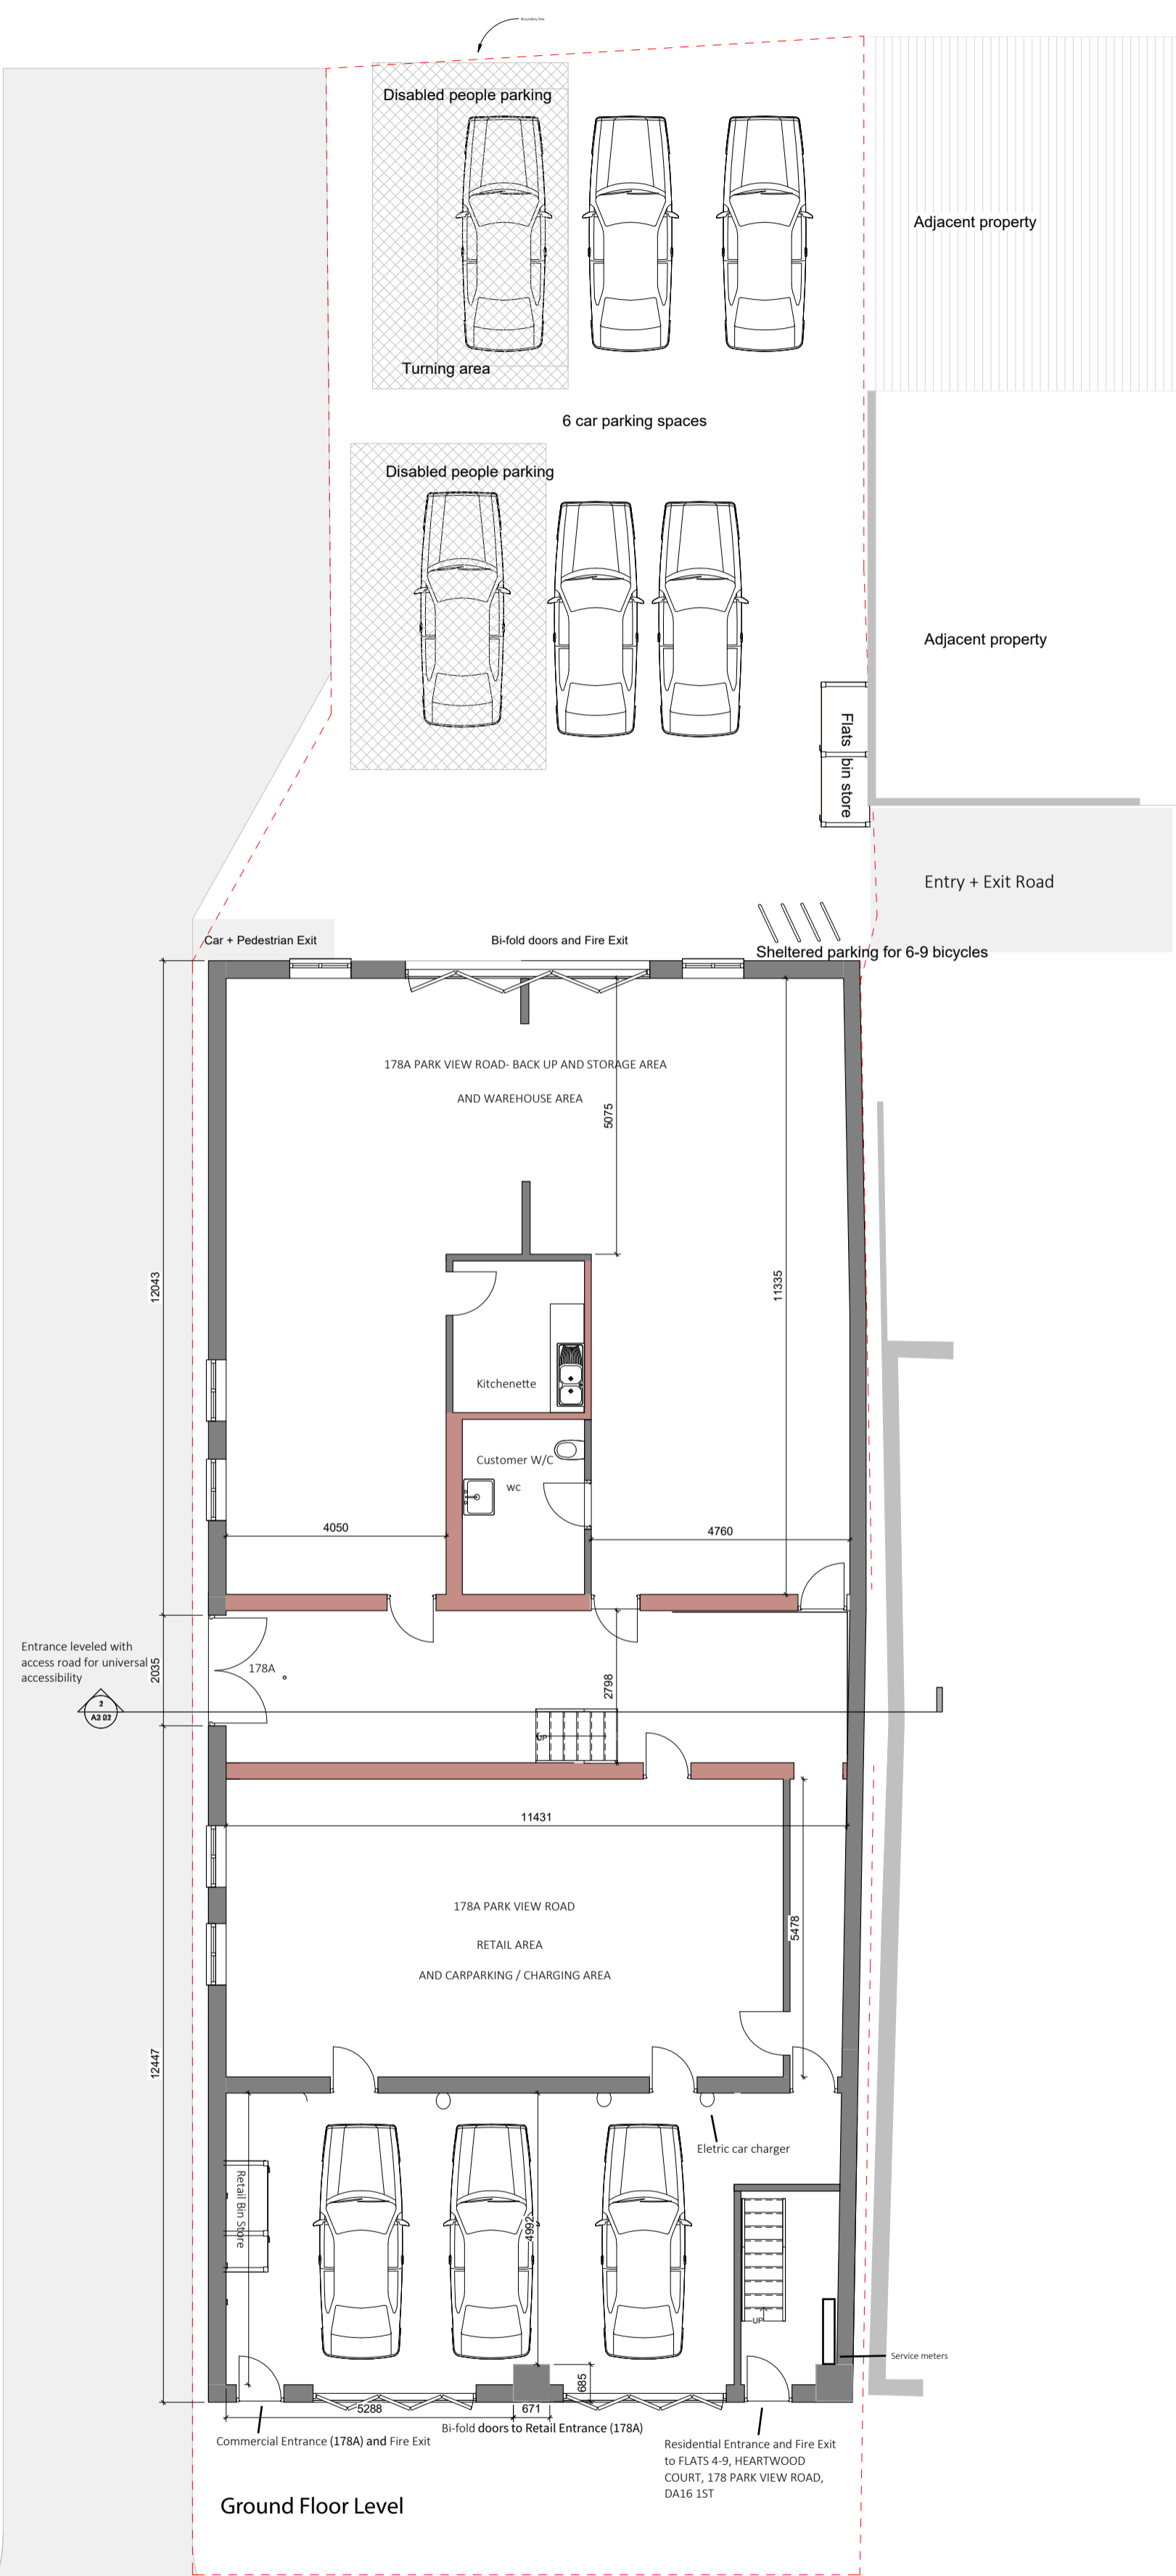

Drawing Number	Rev	Project Number	Date	Sheet By	Checked By	Scale Size	Status	Drawing Title	Job Name	Client Name	Rev Description	Initials/
01			11/03/2021	ST	David Gogo	1:100@ A2	Planning	Proposal	178, Park view RD	Adam Yusuf		

THIS DRAWING AND CAD DATA THEREIN IS PROTECTED BY COPYRIGHT AND MUST NOT BE COPIED OR REPRODUCED WITHOUT THE WRITTEN CONSENT OF THE ARCHITECT NO DIMENSIONS ARE TO BE SCALED FROM THIS DRAWING. USE FIGURED DIMENSIONS ONLY. ALL DIMENSIONS AND SIZES ARE TO BE CHECKED ON SITE AND ANY DISCREPANCIES REPORTED TO THE ARCHITECT PRIOR TO INITIATION OF ANY WORKS.

