
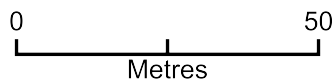


# 4 Grove Road, DA17 5NX

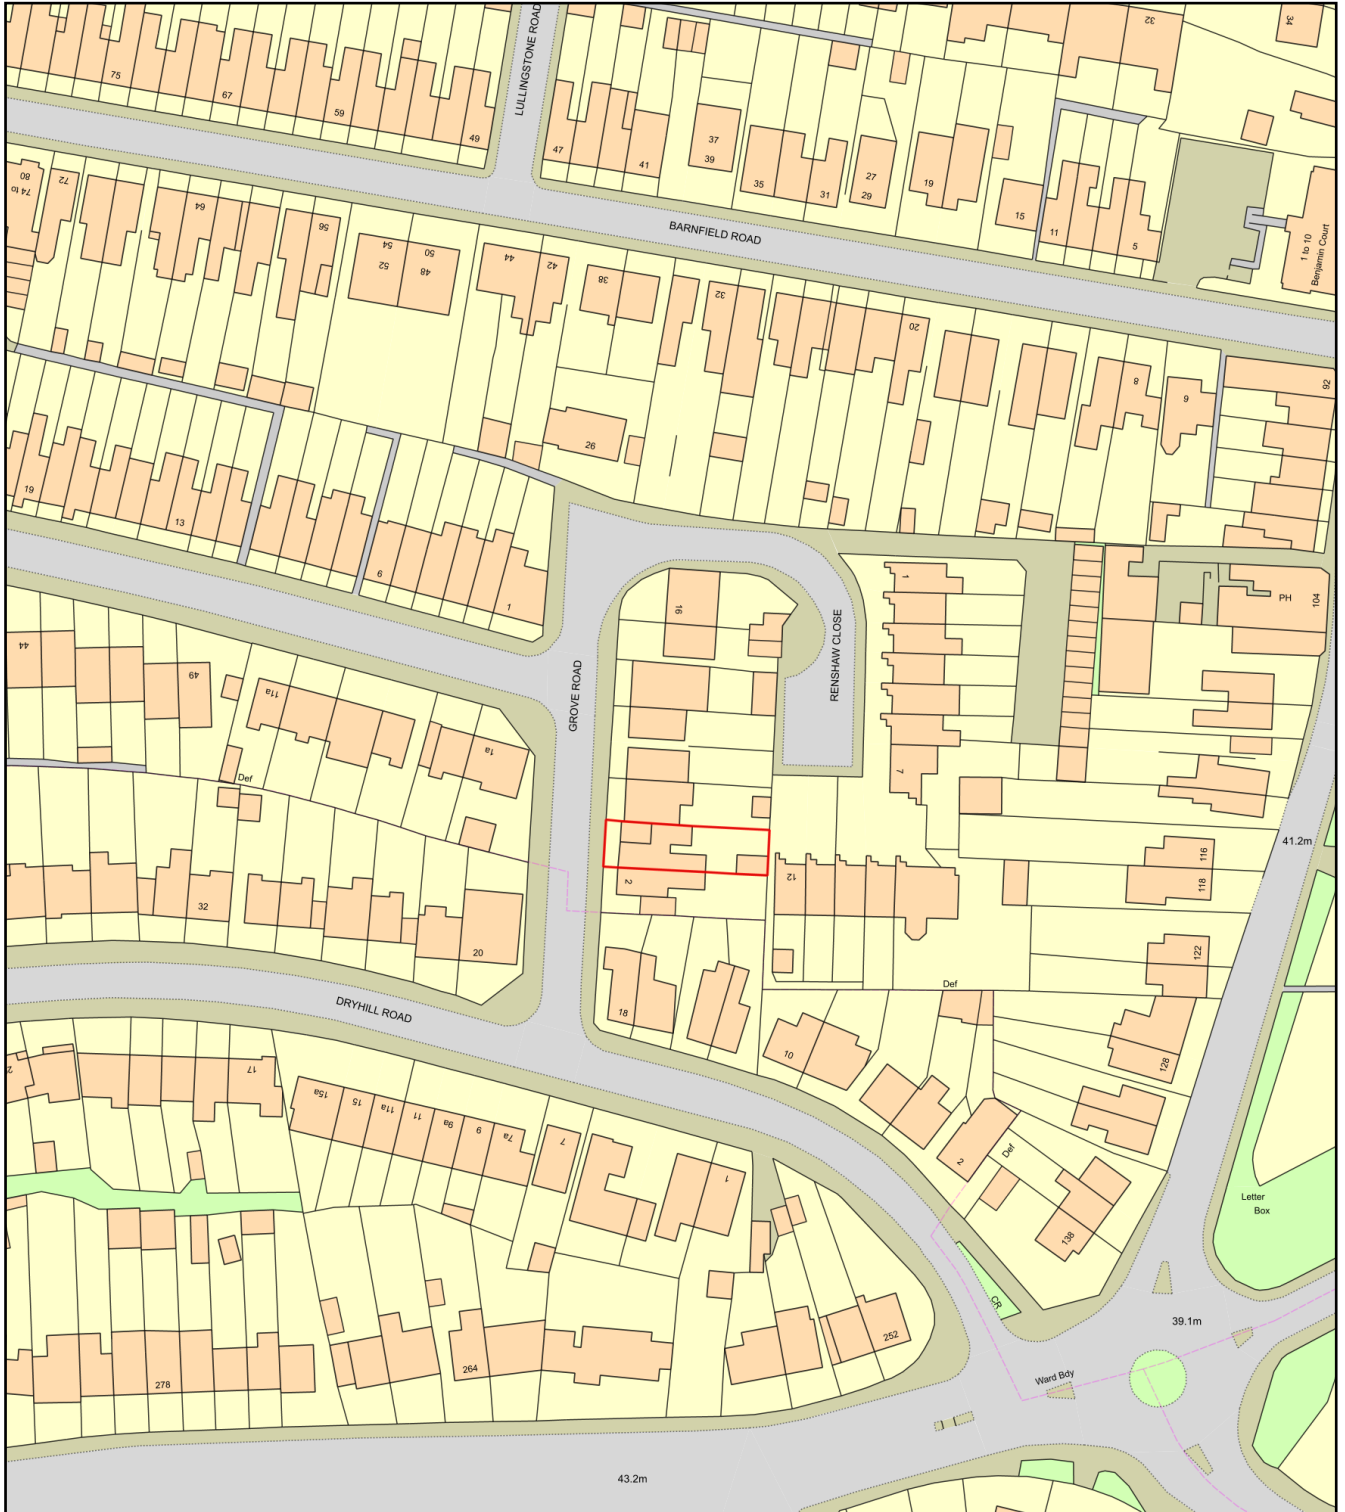

Plan Produced for: Mrs M Iyangbe

Date Produced: 21 Jul 2021

Plan Reference Number: TQRQM21202181208763

Scale: 1:1250 @ A4