
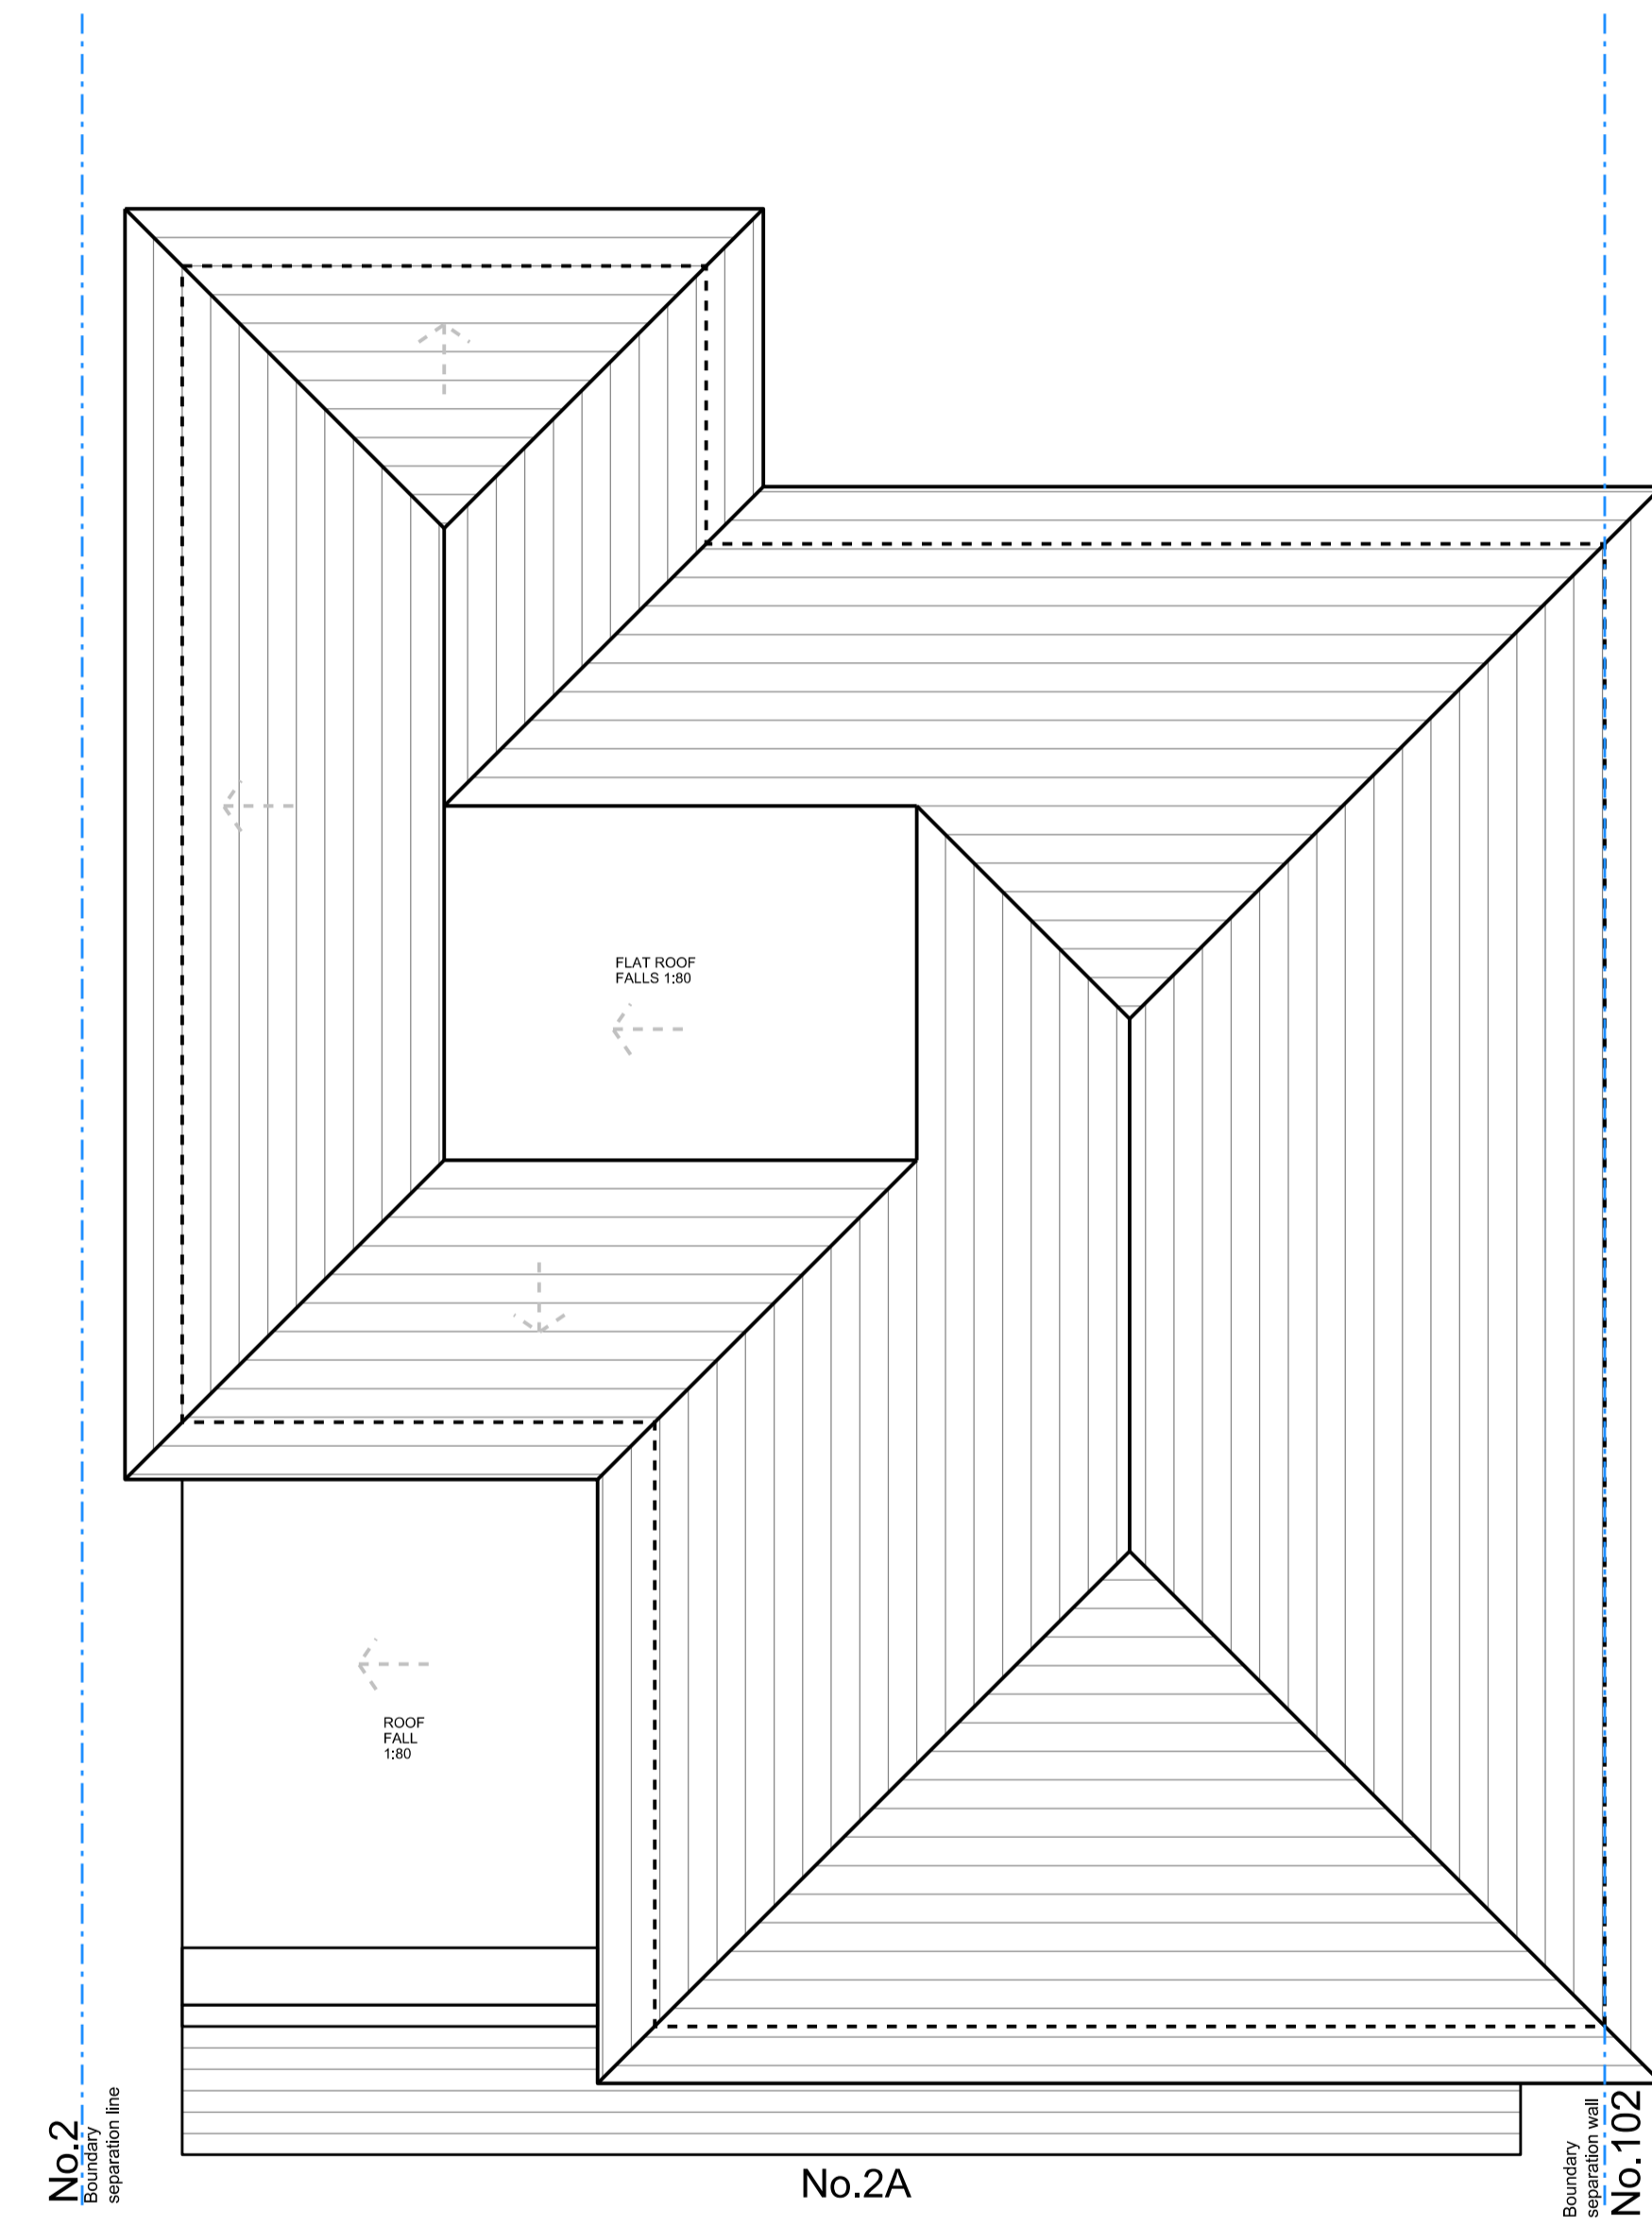
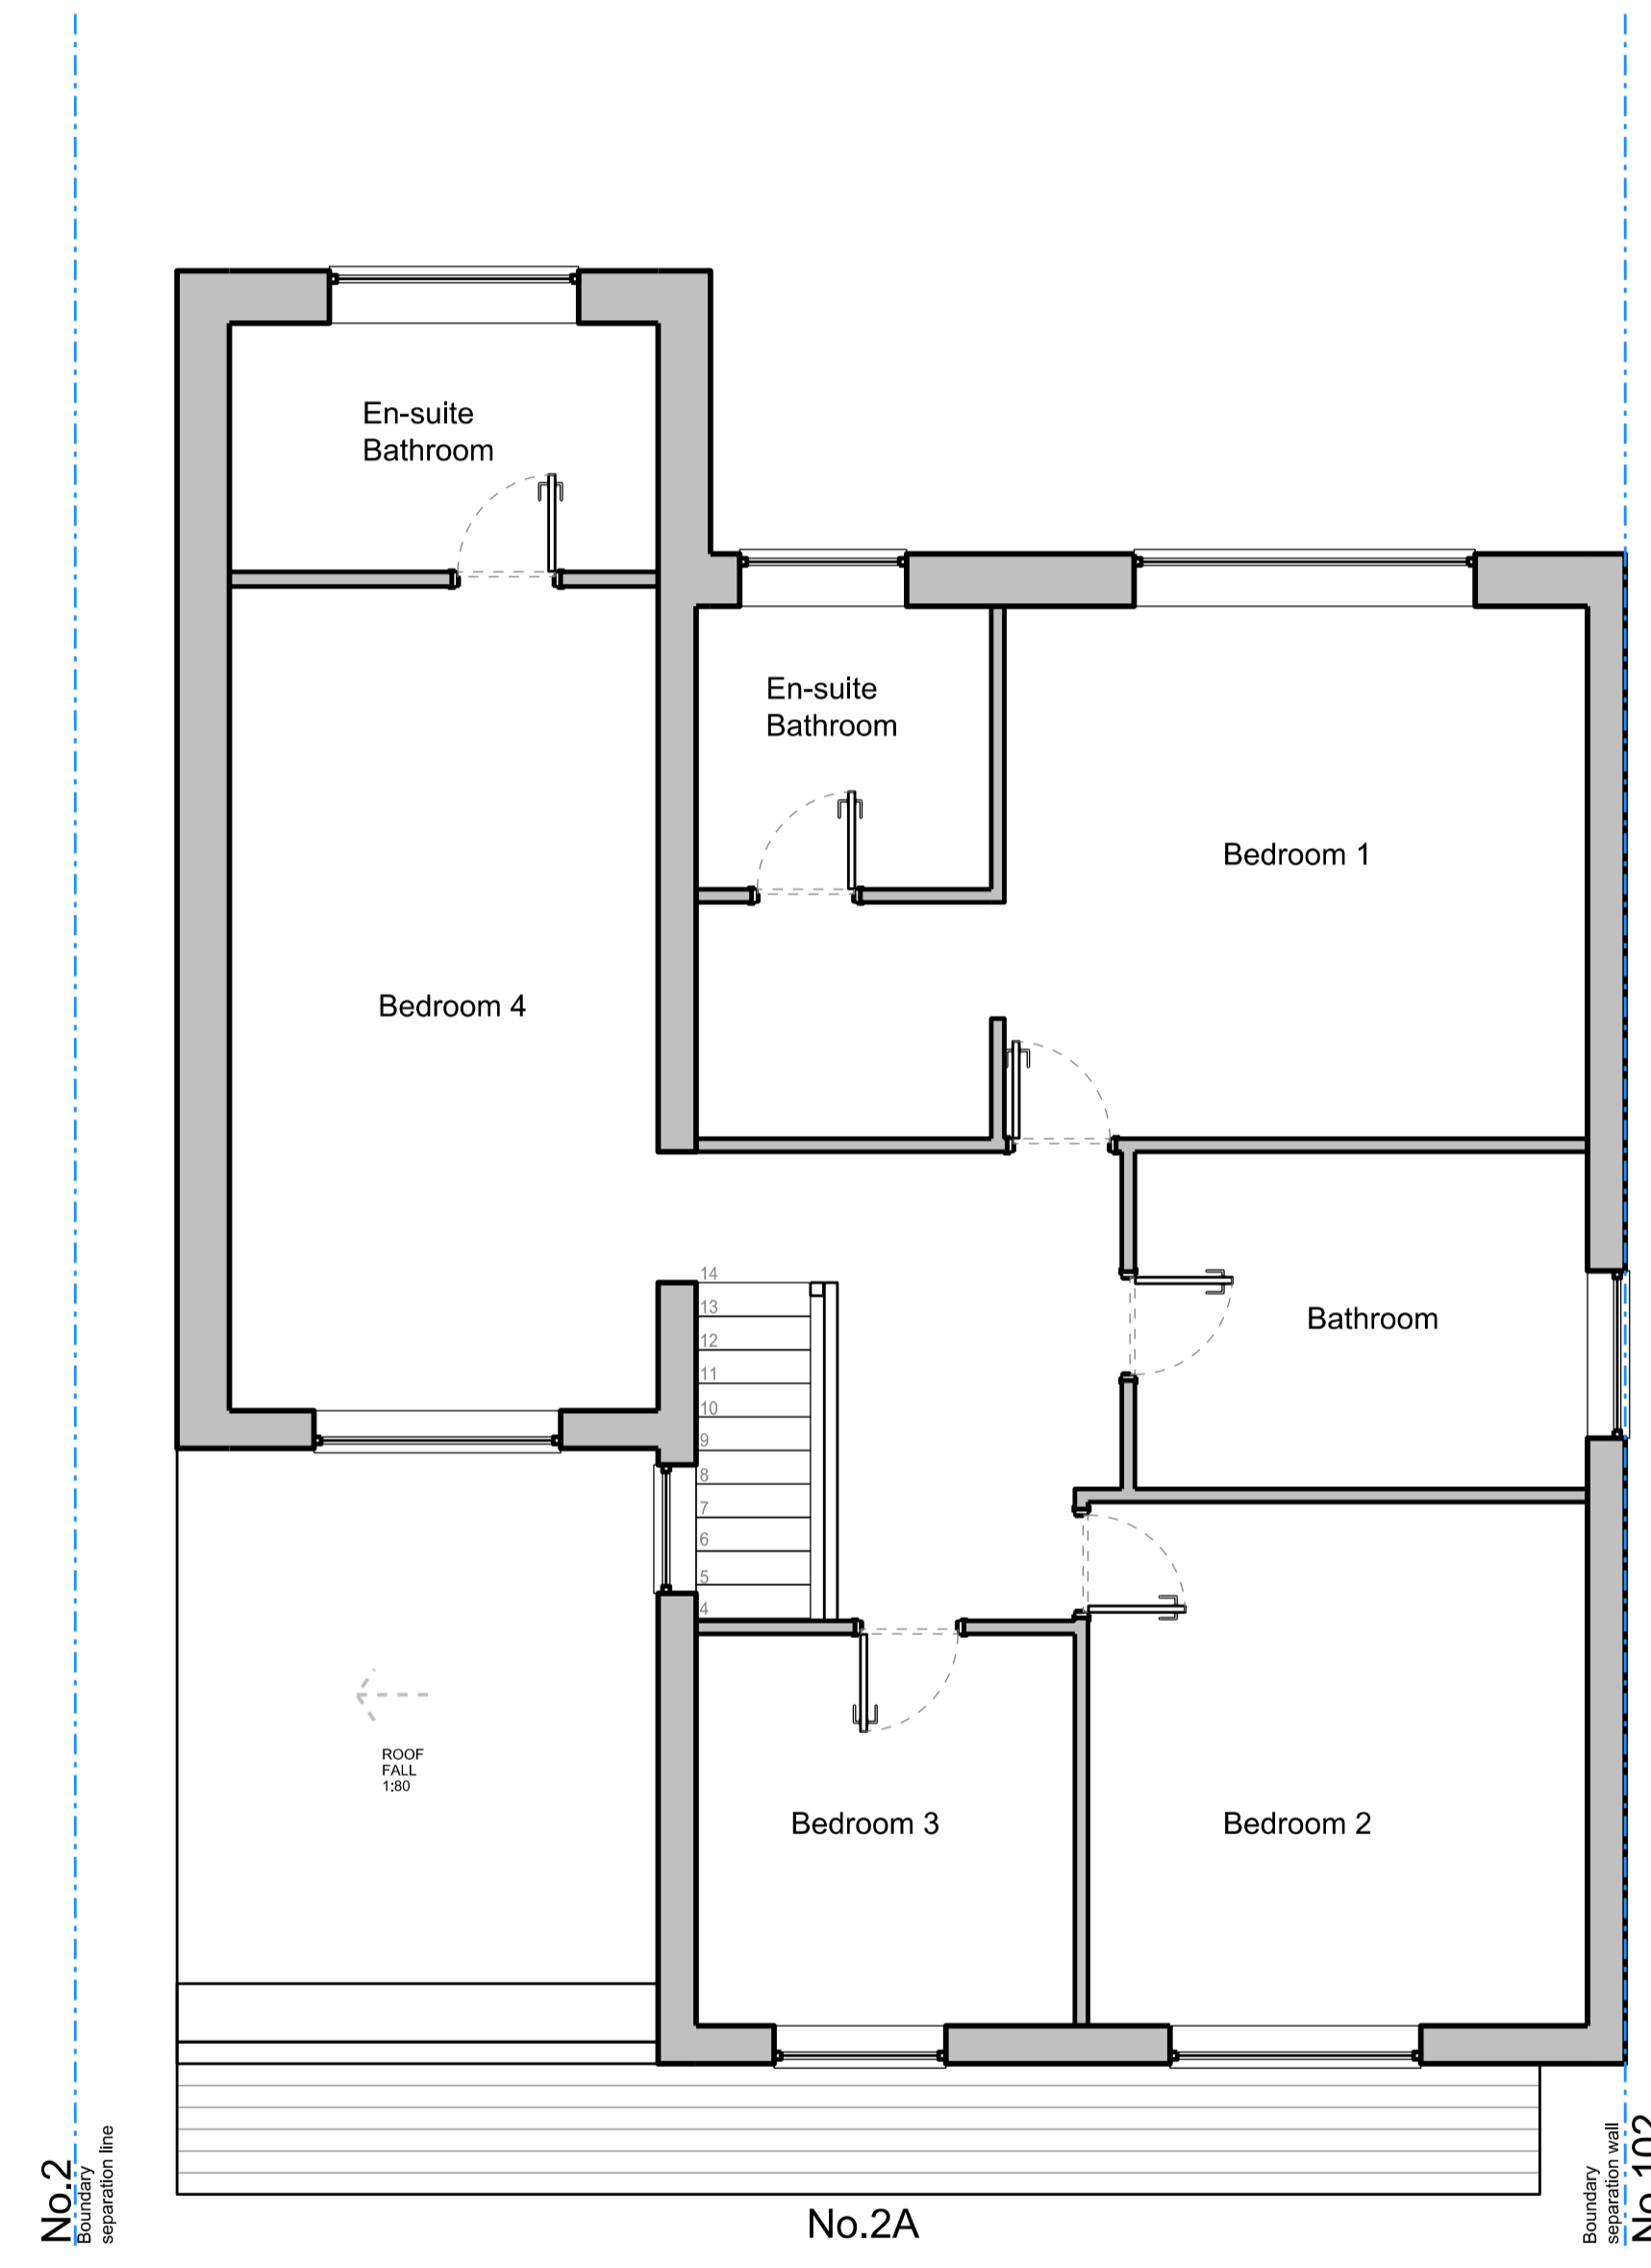
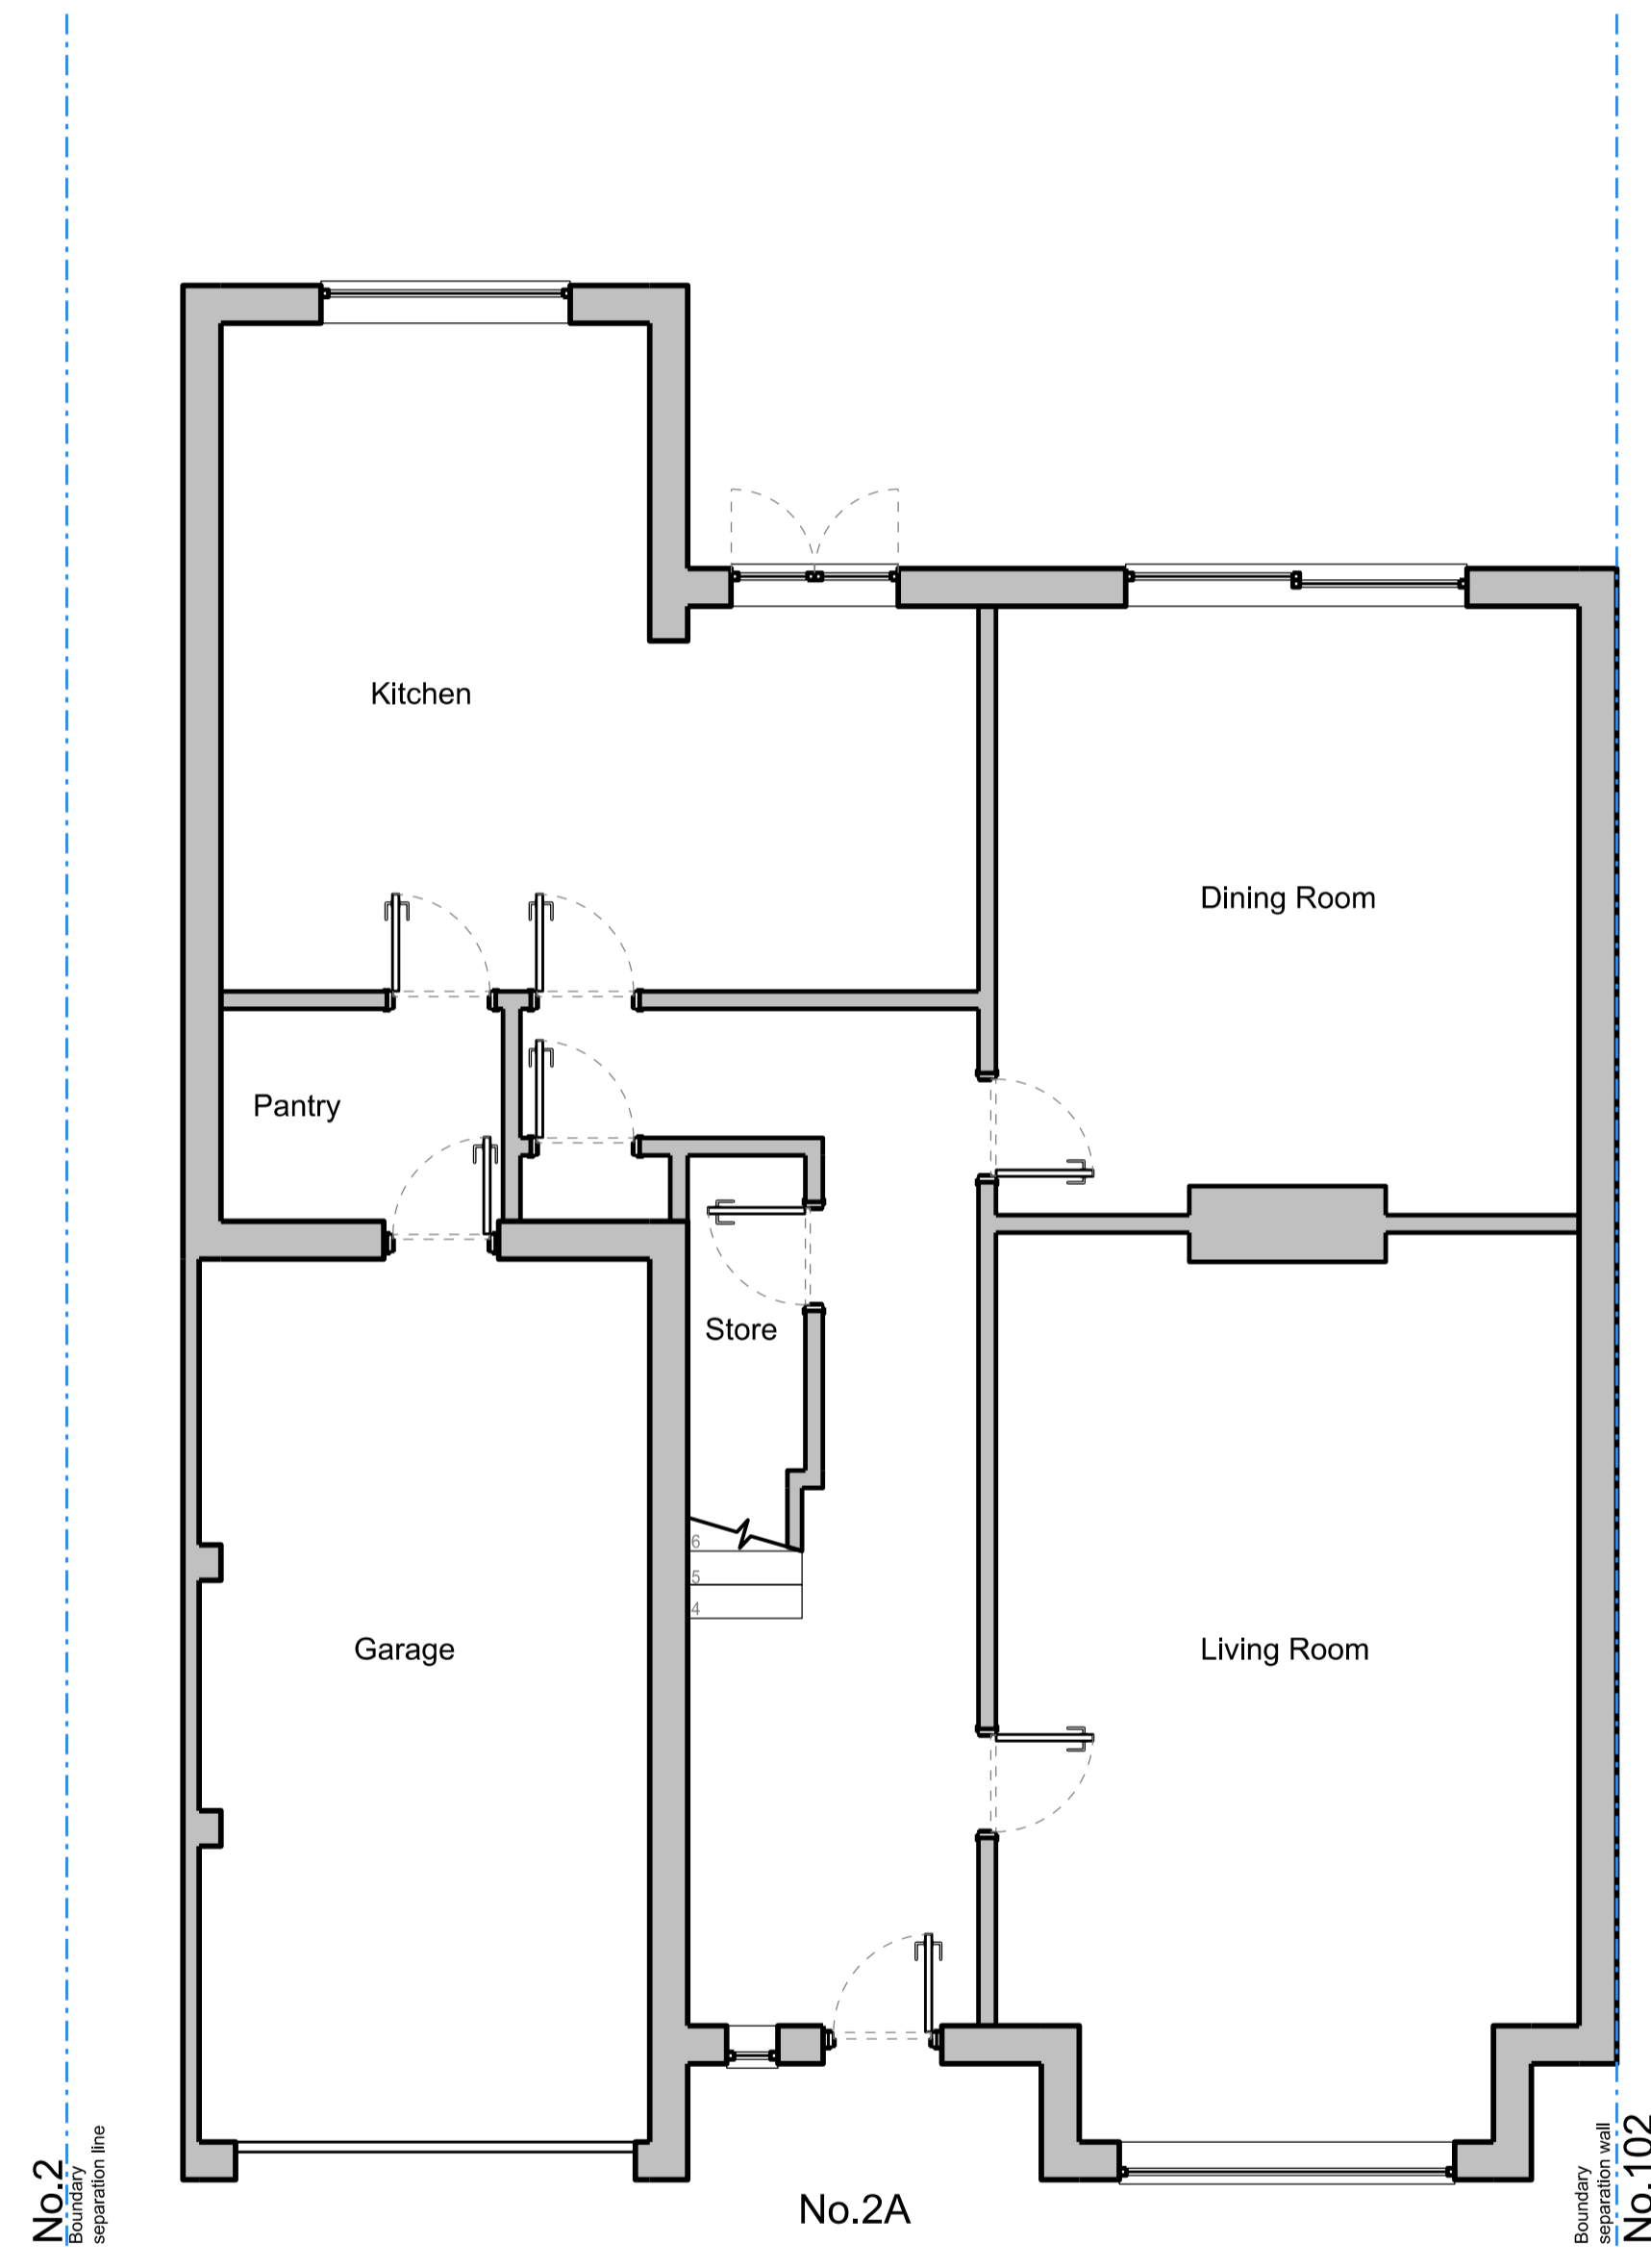


NOTE:
Contractors are to check all dimensions prior to commencement on site and notify the architect of any errors, omissions, or discrepancies.

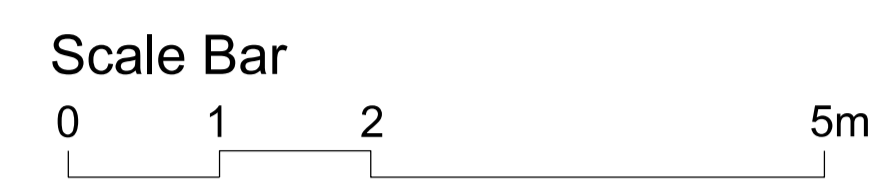

Rev	Description	Date	Checked
Status			
PLANNING			
Client			

Address
2A OAKLANDS CLOSE
DA6 7AP LONDON

Project
FIRST FLOOR SIDE EXTENSION FOR
NEW BEDROOM WITH LAYOUT ADJUSTMENT

Scale	Drawn	Date	Checked
1:50 @ A1	DC	30.07.2021	DC
1:100 @ A3			

Project no.	Drg	Revision
2124	A-10	00