




NOTE:
Contractors are to check all dimensions prior to commencement on site and notify the architect of any errors, omissions, or discrepancies.

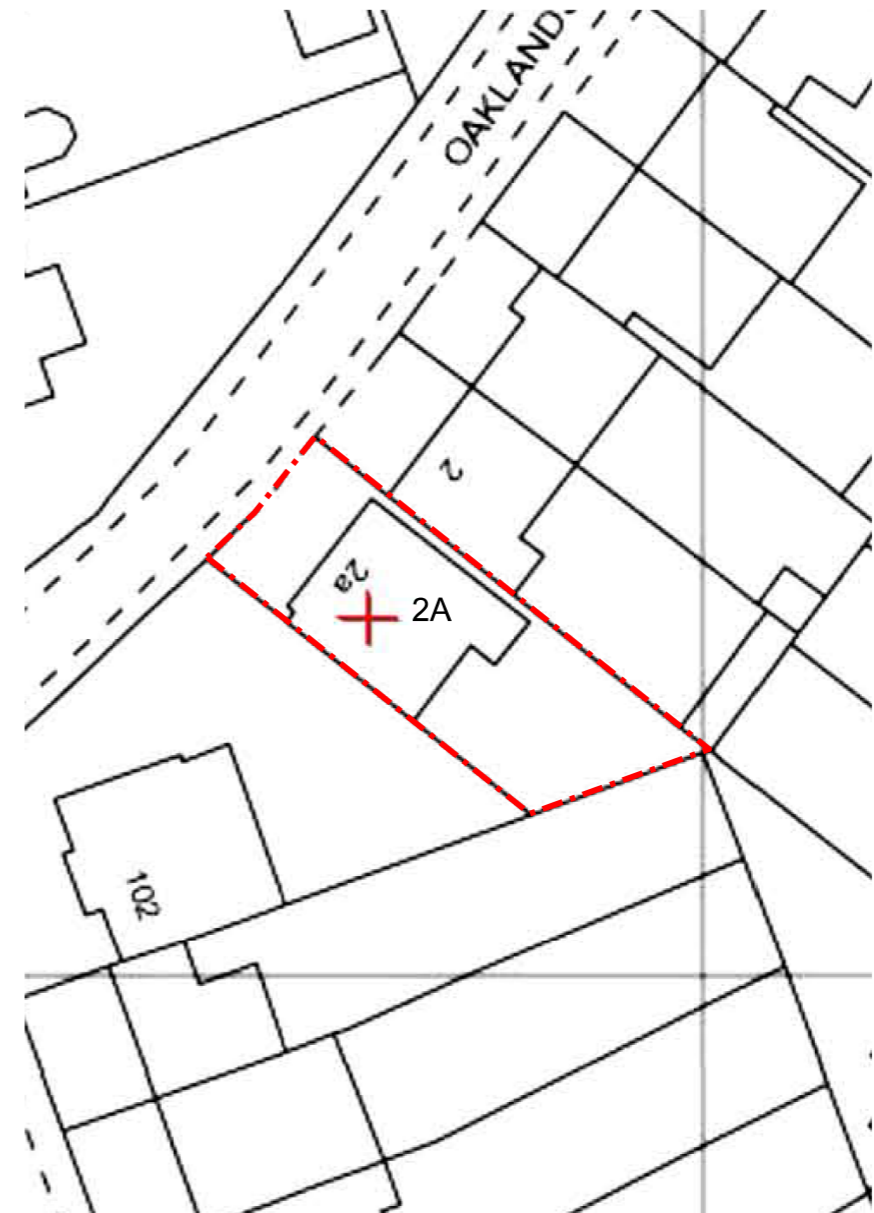

01 LOCATION PLAN
SCALE 1:1250

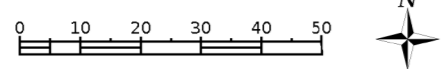

02 LOCATION PLAN
SCALE 1:500

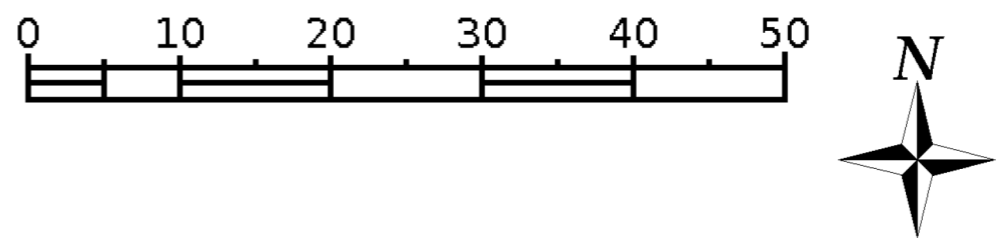

Rev	Description	Date	Checked
Status			
PLANNING			
Client			
[REDACTED]			
Address			
2A OAKLANDS CLOSE			
DA6 7AP LONDON			
Project			
FIRST FLOOR SIDE EXTENSION FOR NEW BEDROOM WITH LAYOUT ADJUSTMENT			
Drawing			
LOCATION PLAN			
Scale	Drawn	Date	Checked
1:1250 @ A3	DC	30.07.2021	DC
1:500 @ A3			
Project no.	Dwg	Revision	
2124	A-01	00	
Architect			
Daniel Correia			
T 07891 574 543			
hutandcastle@gmail.com			
			
WWW.HUTANDCASTLE.COM			