


139 SUTHERLAND AVE, WELLING, KENT, DA16 2NN.

SCALE

1:500 LOCATION PLAN



NORTH

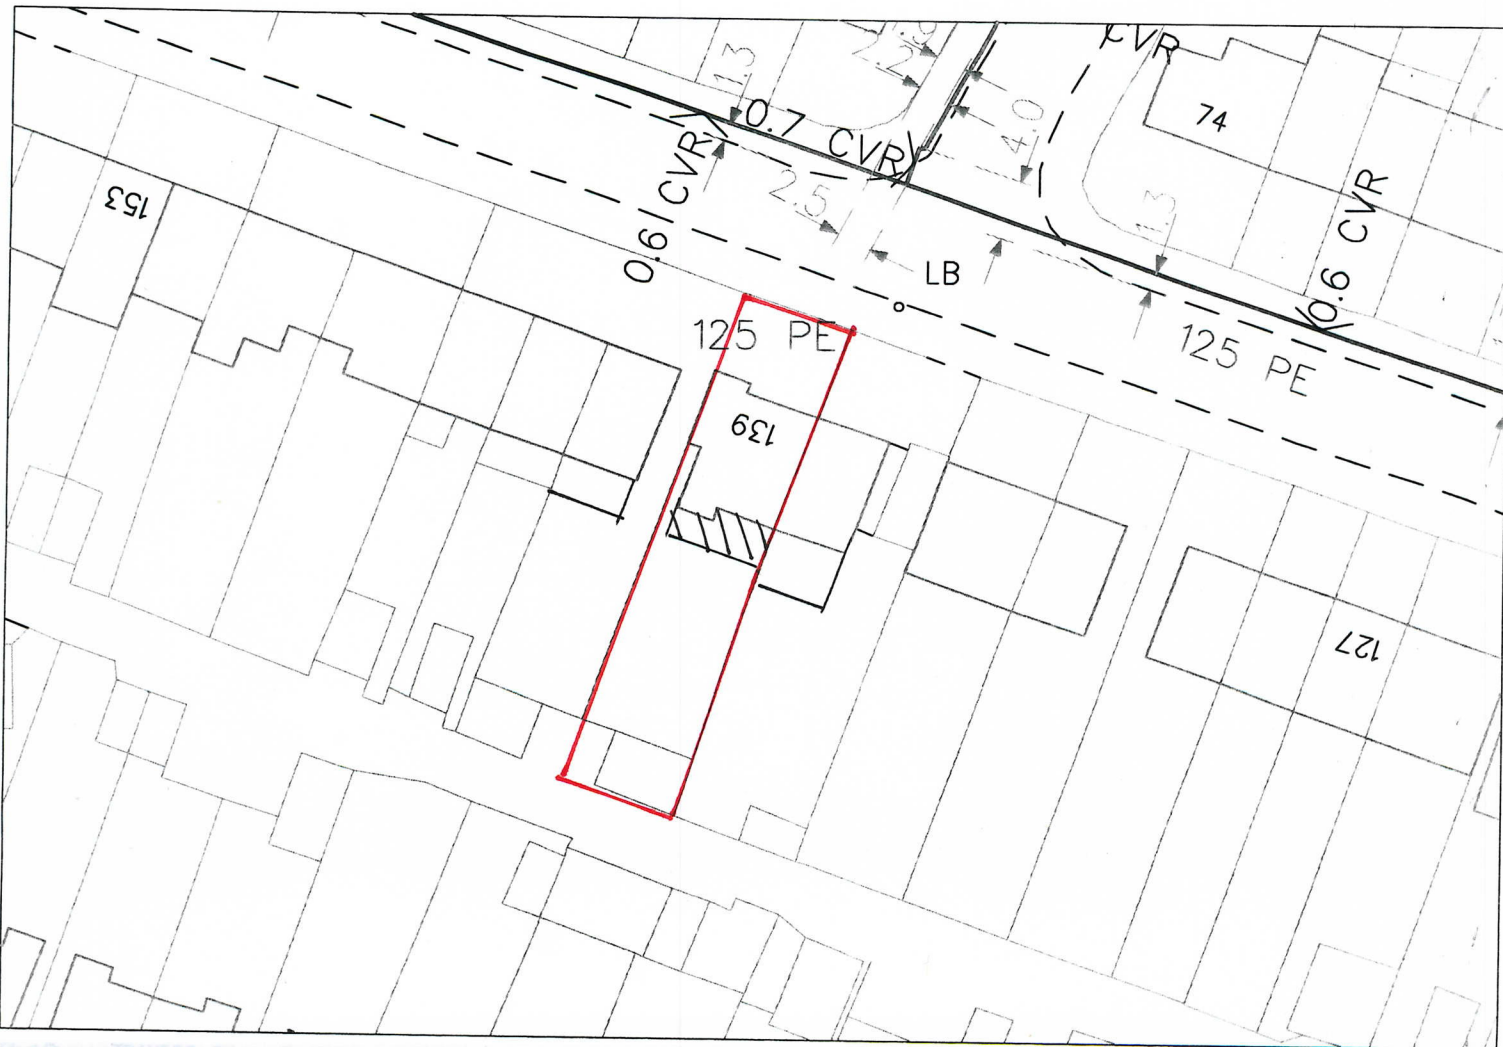

Plot Over = TRANSOCO Origin = (0542933,0174853) M...
MAPS Viewr V4.8.0
... extracted on 11/05/2004 Printed on 31/05/2004

This plan shows only those pipes owned by Transco plc in its
present in this area. Information with regard to such pipes and
the accuracy thereof cannot be guaranteed. Service pipes, valves
and whatsoever is accepted by Transco plc, its agents or ac-
establish the actual position of mains, pipes, services and other
provided to all persons (either direct labour or contractors) who

It is not permitted to use this plan for any purpose other than
This plan is reproduced from (or based on) the Ordnance Sur-
... mapping has been purchased.
... Office. Crown copyright reserved.