


139 SUTHERLAND AVE, WELLING, KENT, DA16 2NN.

SCALE

1:1250 LOCATION PLAN



NORTH

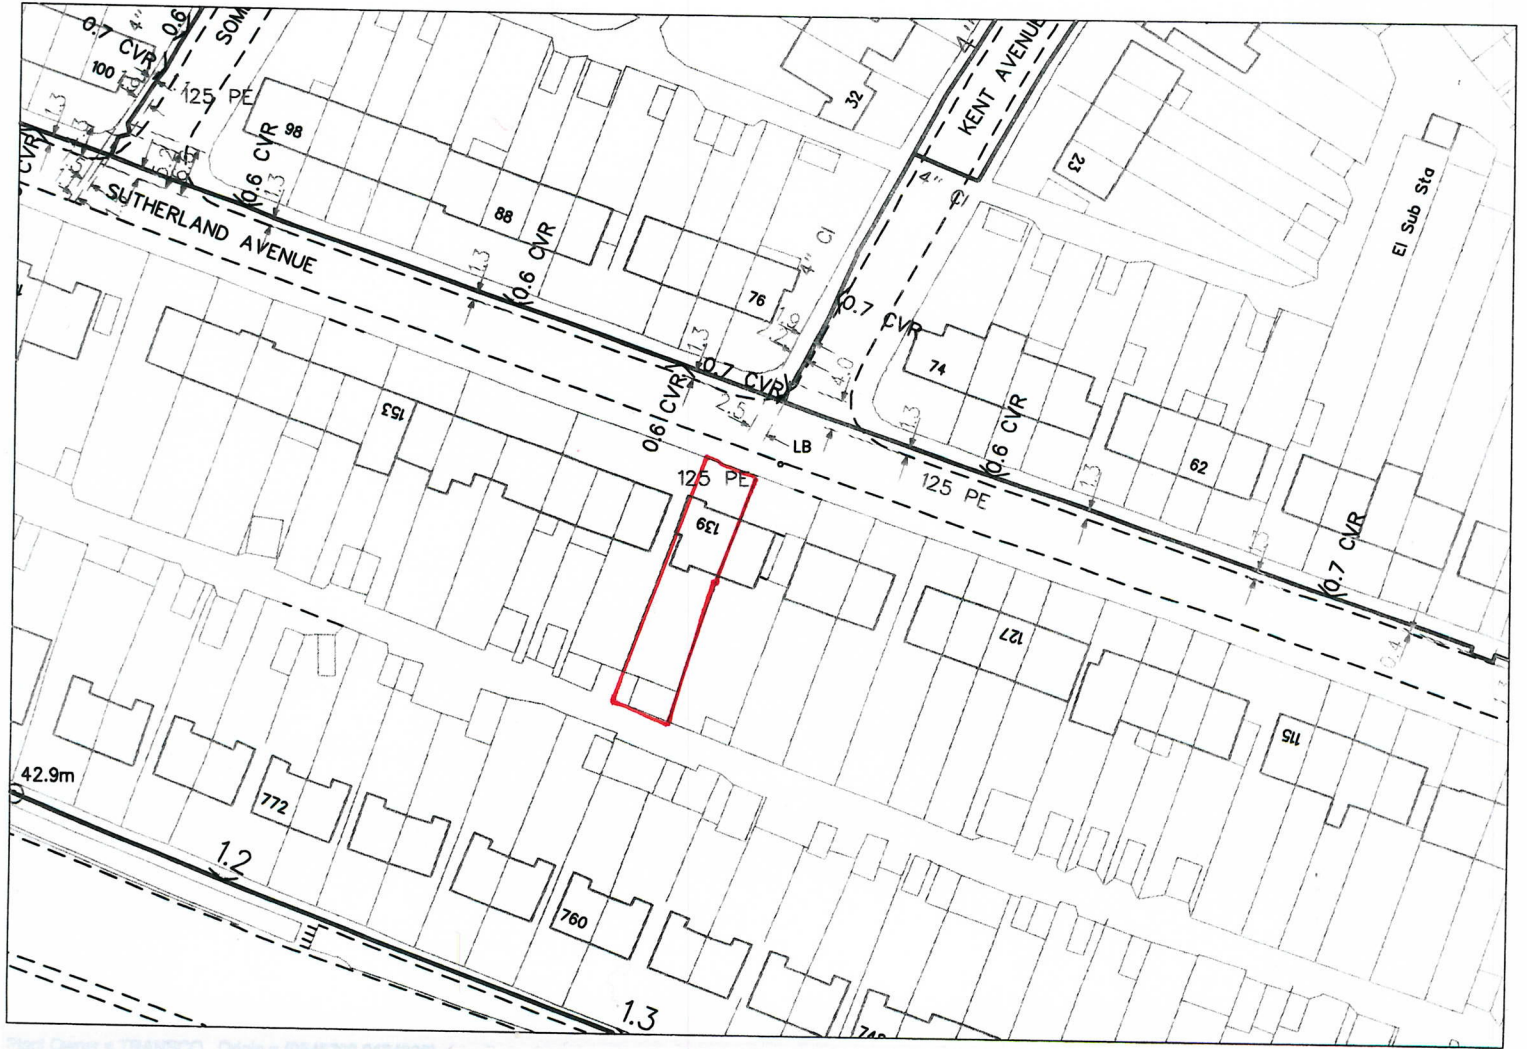

Plan Owner = TRANSCO Origin = (8545790,5174936)
Map Viewer V4.5.0
This plan shows only those pipes owned by Transco plc in
present in this area. Information with regard to each pipe
the accuracy thereof cannot be guaranteed. Service pipes
and whoever is accepted by Transco plc, its agents or
contractors to establish the actual position of mains, pipes, services and
provided to all persons (either direct labour or contractors)
It is not permitted to use this plan for any purpose other than
This plan is reproduced from (or based on) the Ordnance Survey
data extracted on 11/03/2014. This plan is 11/03/2014
The availability of this data may be
without obligation, or warranty,
is anticipated. No liability of any
type shall be accepted by Transco plc
to ensure that this information is
correct.
This mapping has been purchased.
© Crown copyright reserved.