




**NORTH FACING ELEVATION**

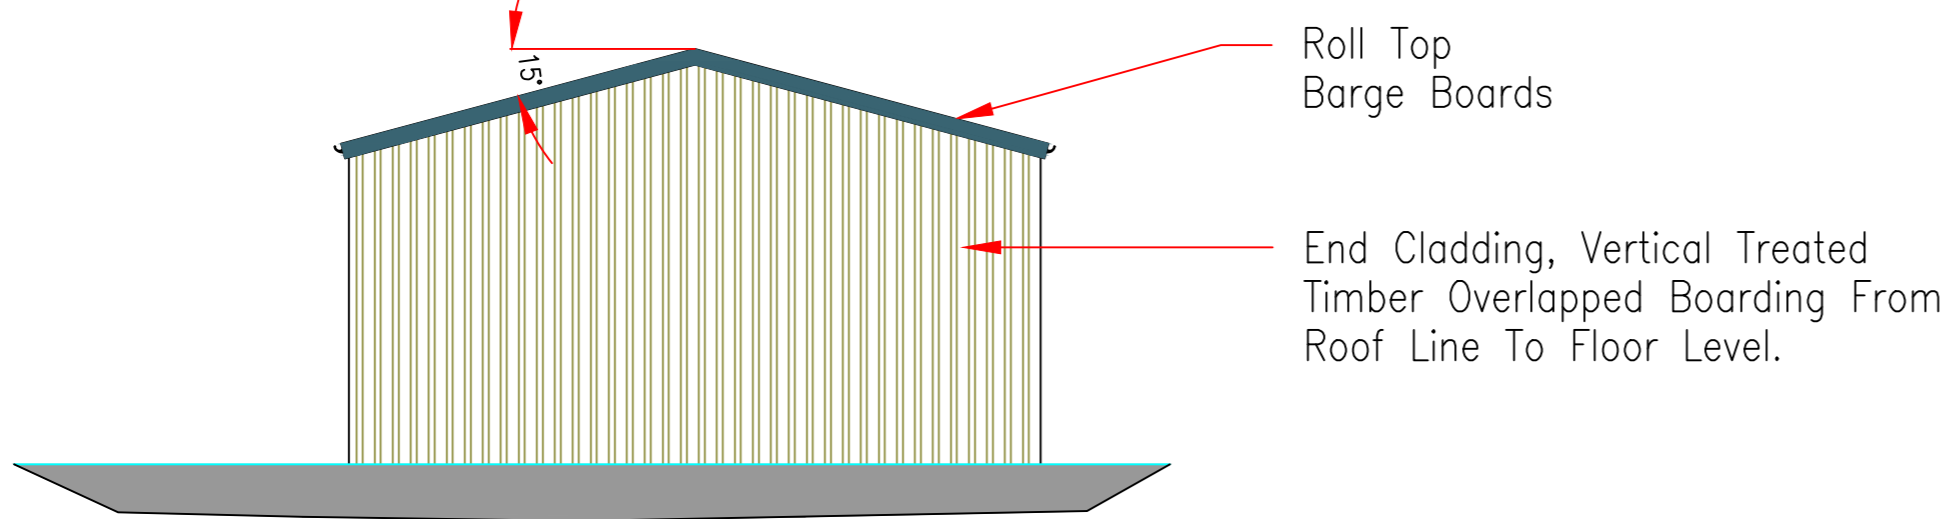


**SOUTH FACING ELEVATION**

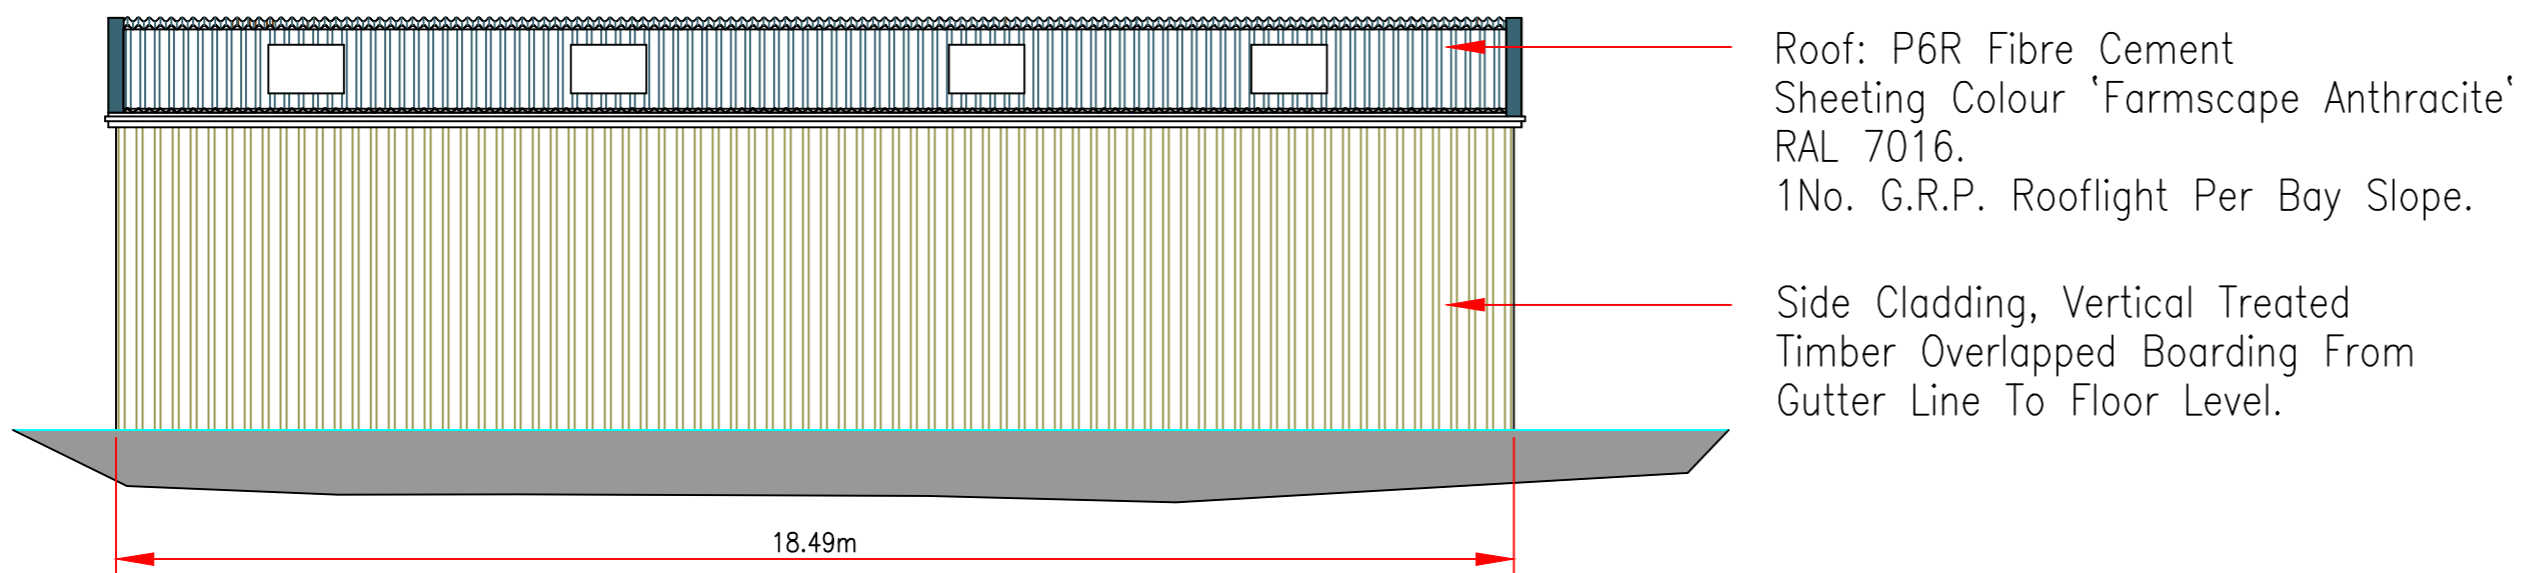

**EAST FACING ELEVATION**

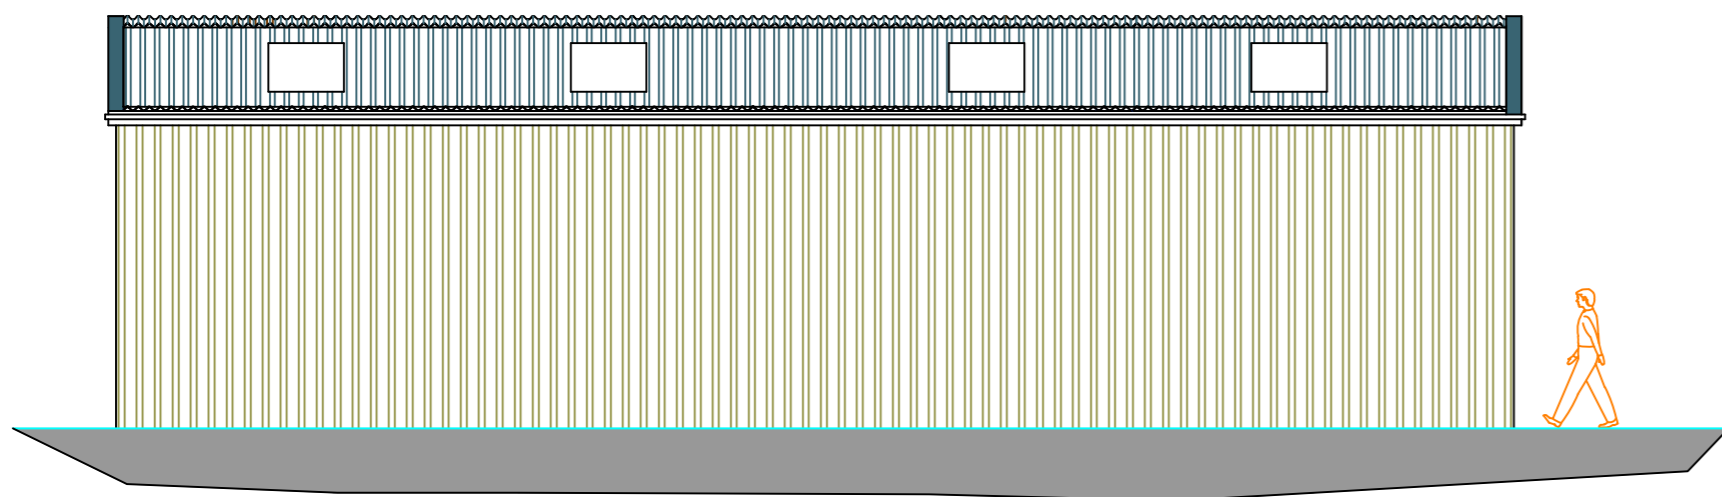

**WEST FACING ELEVATION**

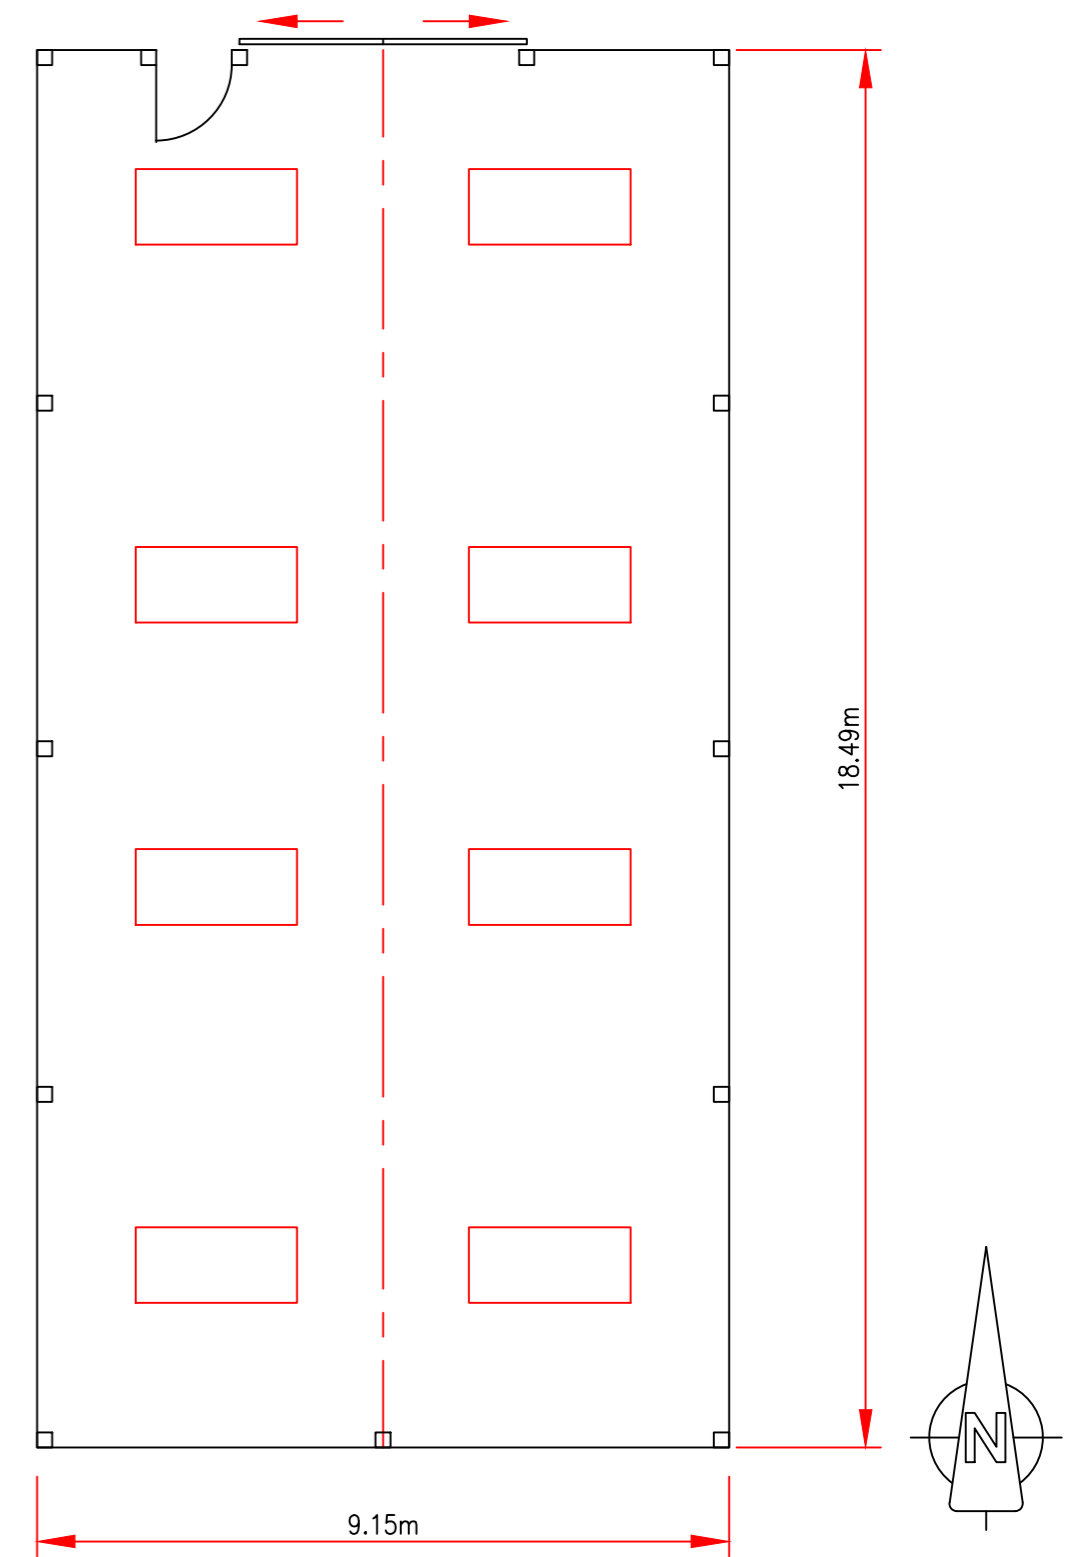

**LAYOUT**

Site Address:  
 Manor Cottage.  
 Manor Road.  
 Milstead.  
 Sittingbourne.  
 Kent.  
 ME9 0SE.

SCALE IN METRES



Plot Scale 1:100 @ A2 Sheet.  
 1:100

File Name 30ftPortalPlanningGage4200EavesDOverToFloorFC4Bay

**FARMPLUS**

LONGRIDGE 01772 785252

TITLE Elevations & Layout 9150m Wide  
 Agricultural Timber Portal Building.

DRG.No. Gage

SCALE; 1:100

DATE. Sept. 2021