




Existing Barn Ground Floor Plan - 1/100

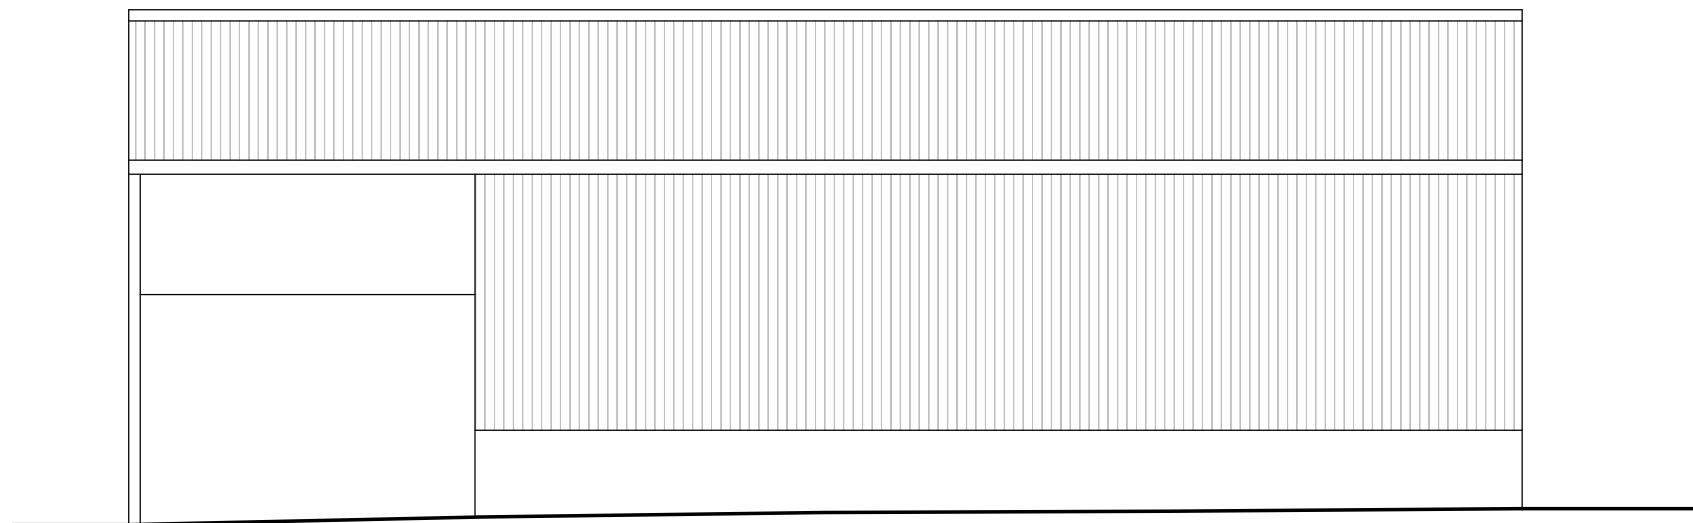


Existing Barn East Elevation - 1/100

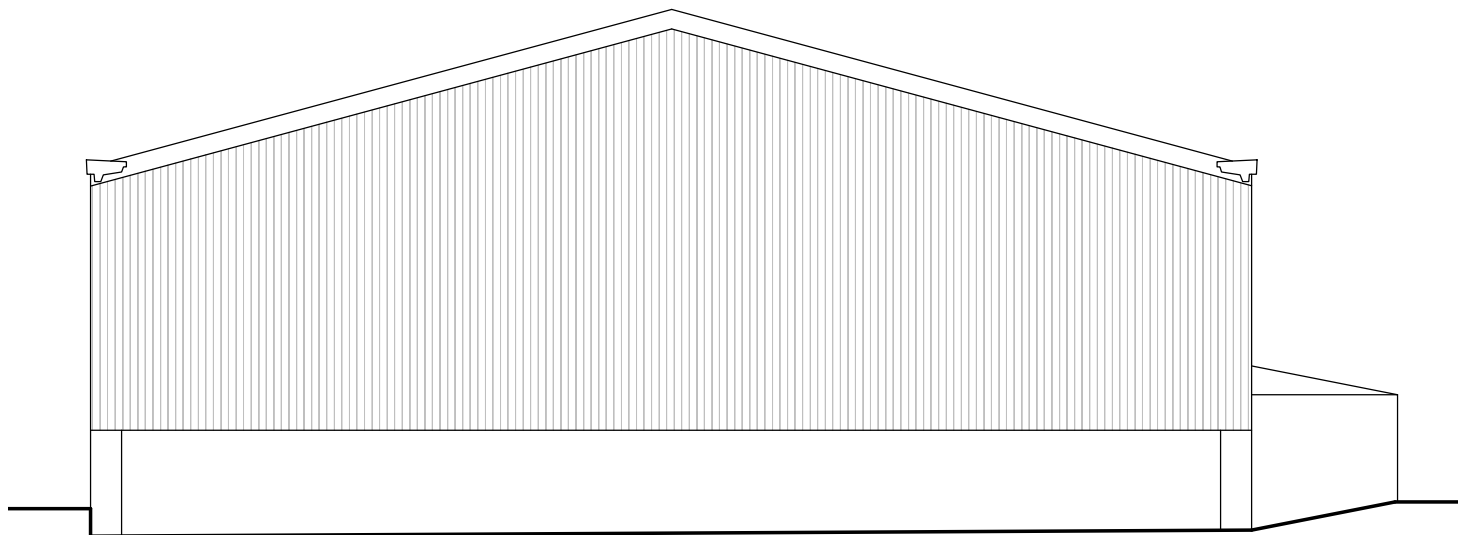



Existing Barn North Elevation - 1/100

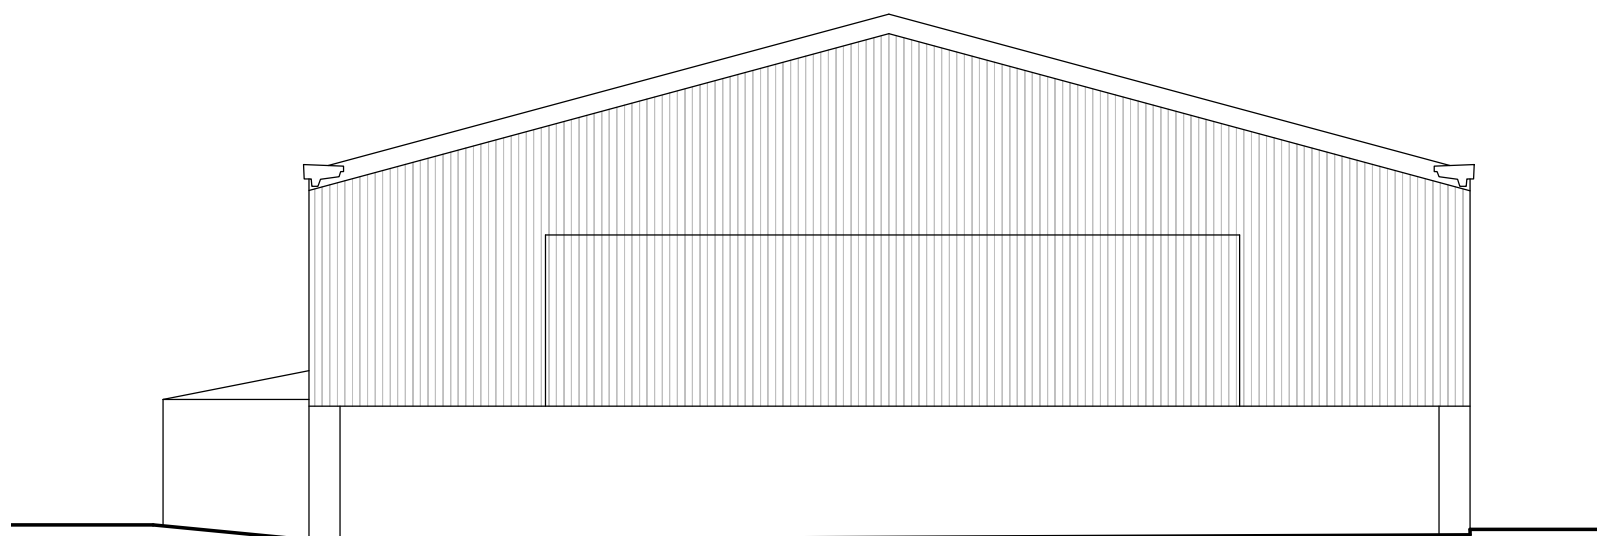


Existing Barn South Elevation - 1/100

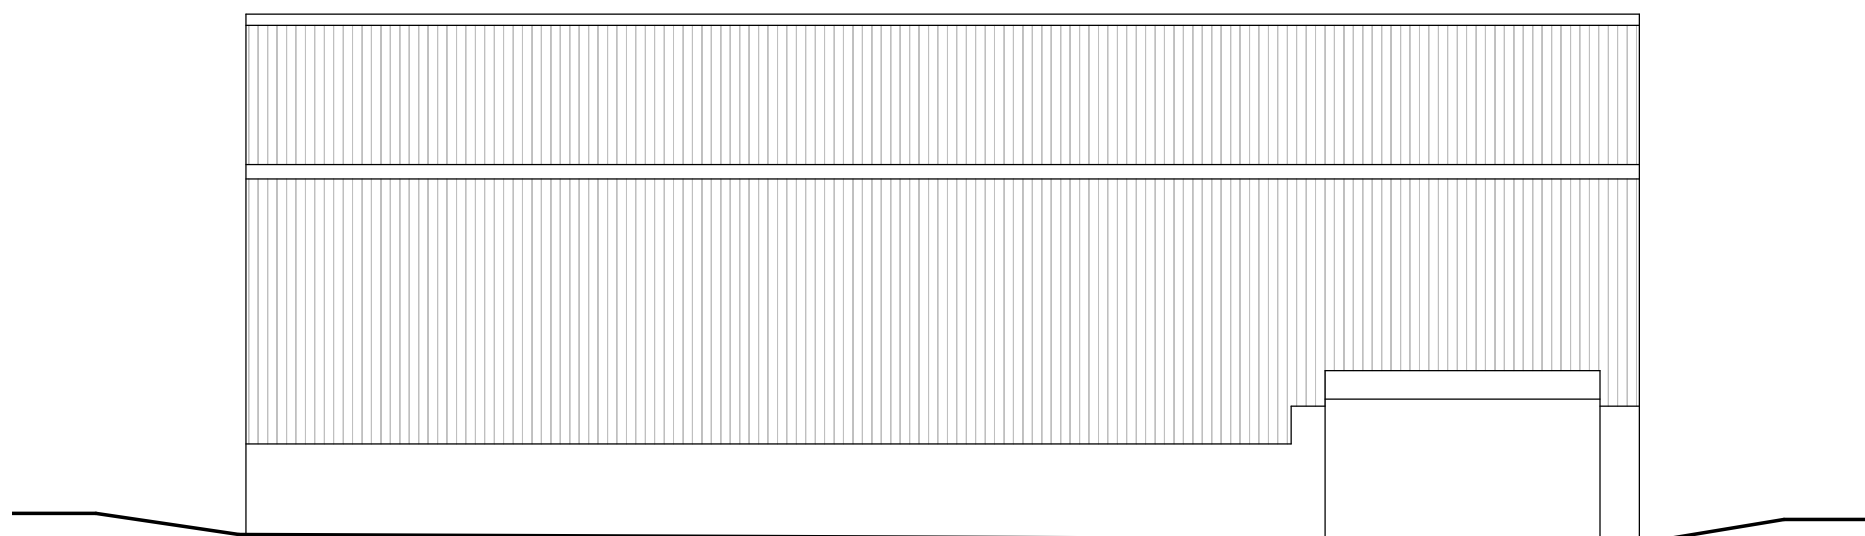


Existing Barn West Elevation - 1/100

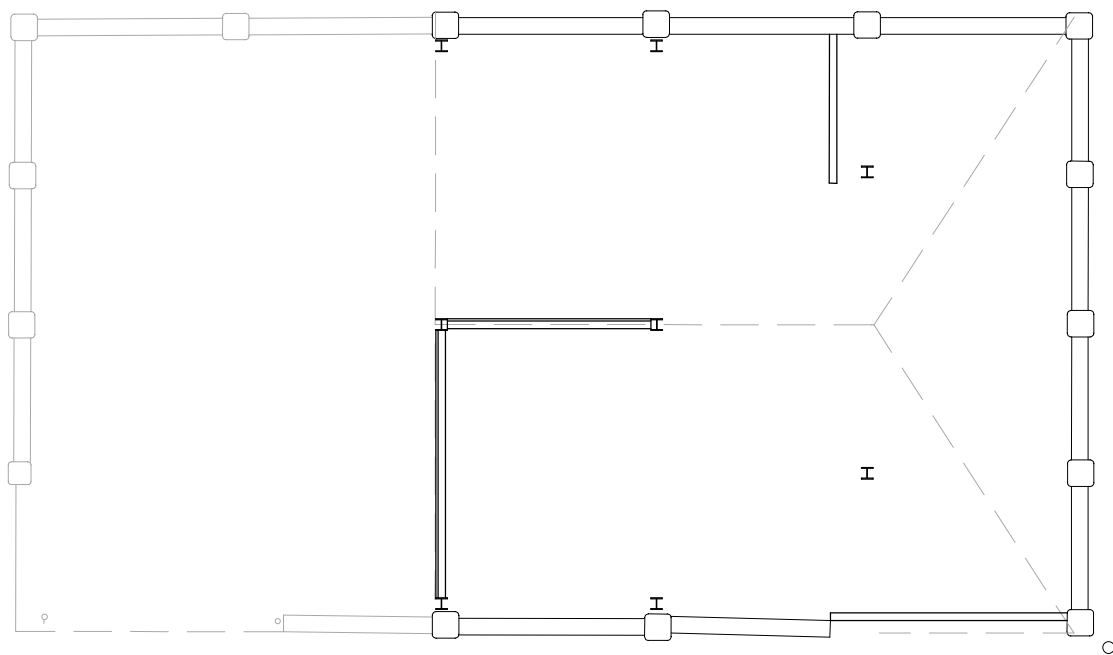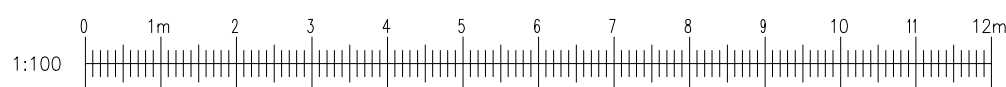


Existing Stable Ground Floor Plan - 1/100

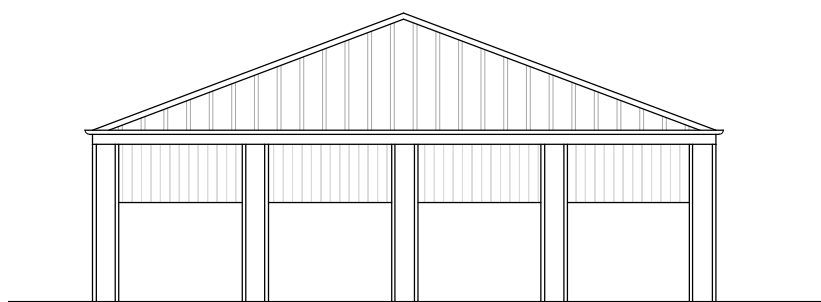


Existing Stable North-East Elevation - 1/100

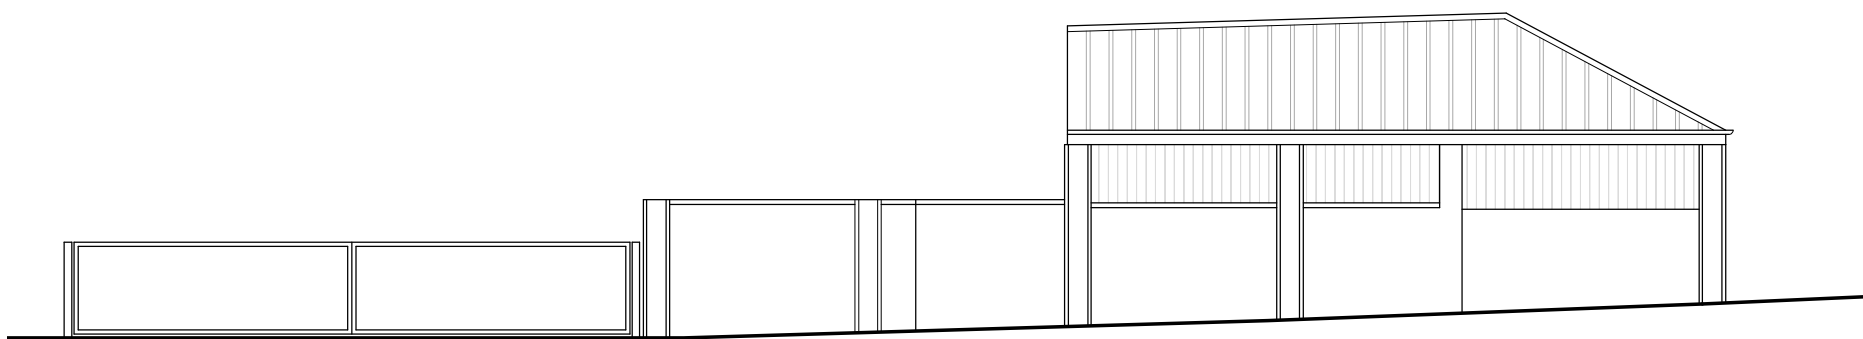

Existing Stable South-East Elevation - 1/100

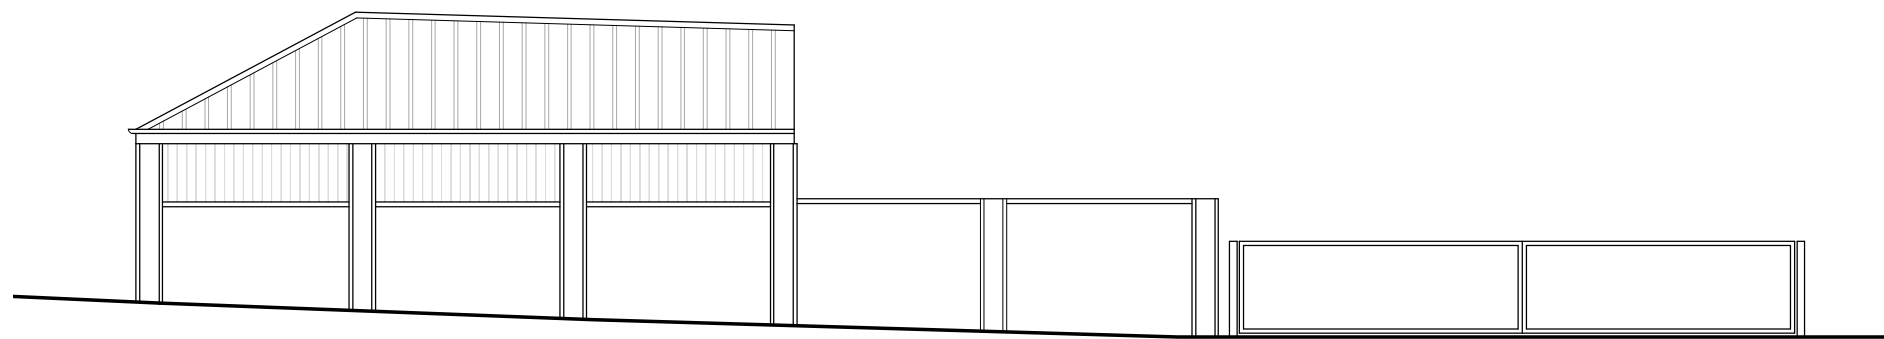

Existing Stable North-West Elevation - 1/100

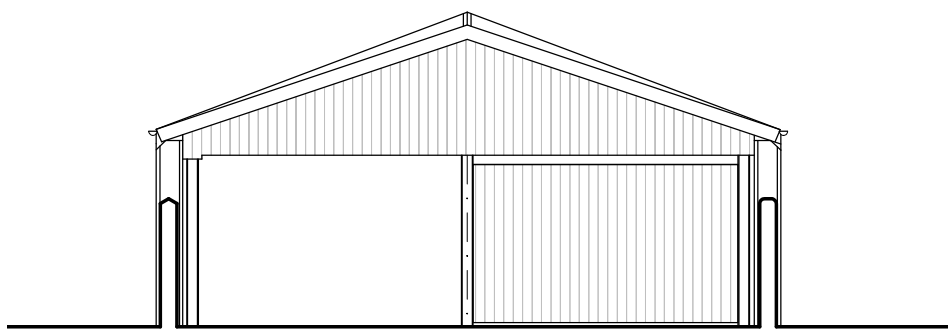

Existing Stable South-West Elevation - 1/100