
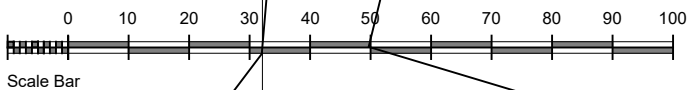


DRIVE TO BE RESURFACED AND FINISHED IN RESIN BONDED GRAVEL

EXISTING CONIFER HEDGEROW TO REMAIN

PROPOSED MIXED HEDGEROW (MAPLE, HAWTHORN & HOLLY)

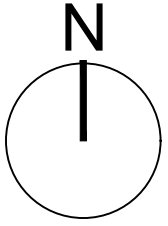

**FAIRFIELDS
HARD & SOFT
LANDSCAPE PLAN**

Drawing No: 1124(SP)03
 Rev: A
 Scale: 1:1250 @ A4
 Date: 02/09/2021

