


CONTRACTORS MUST CHECK ALL DIMENSIONS
ONLY WORK FROM FIGURED DIMENSIONS
DISCREPANCIES MUST BE REPORTED IMMEDIATELY TO THE ARCHITECT TO
AWAIT INSTRUCTIONS BEFORE PROCEEDING
IF IN DOUBT - ASK

DATE | REVISION

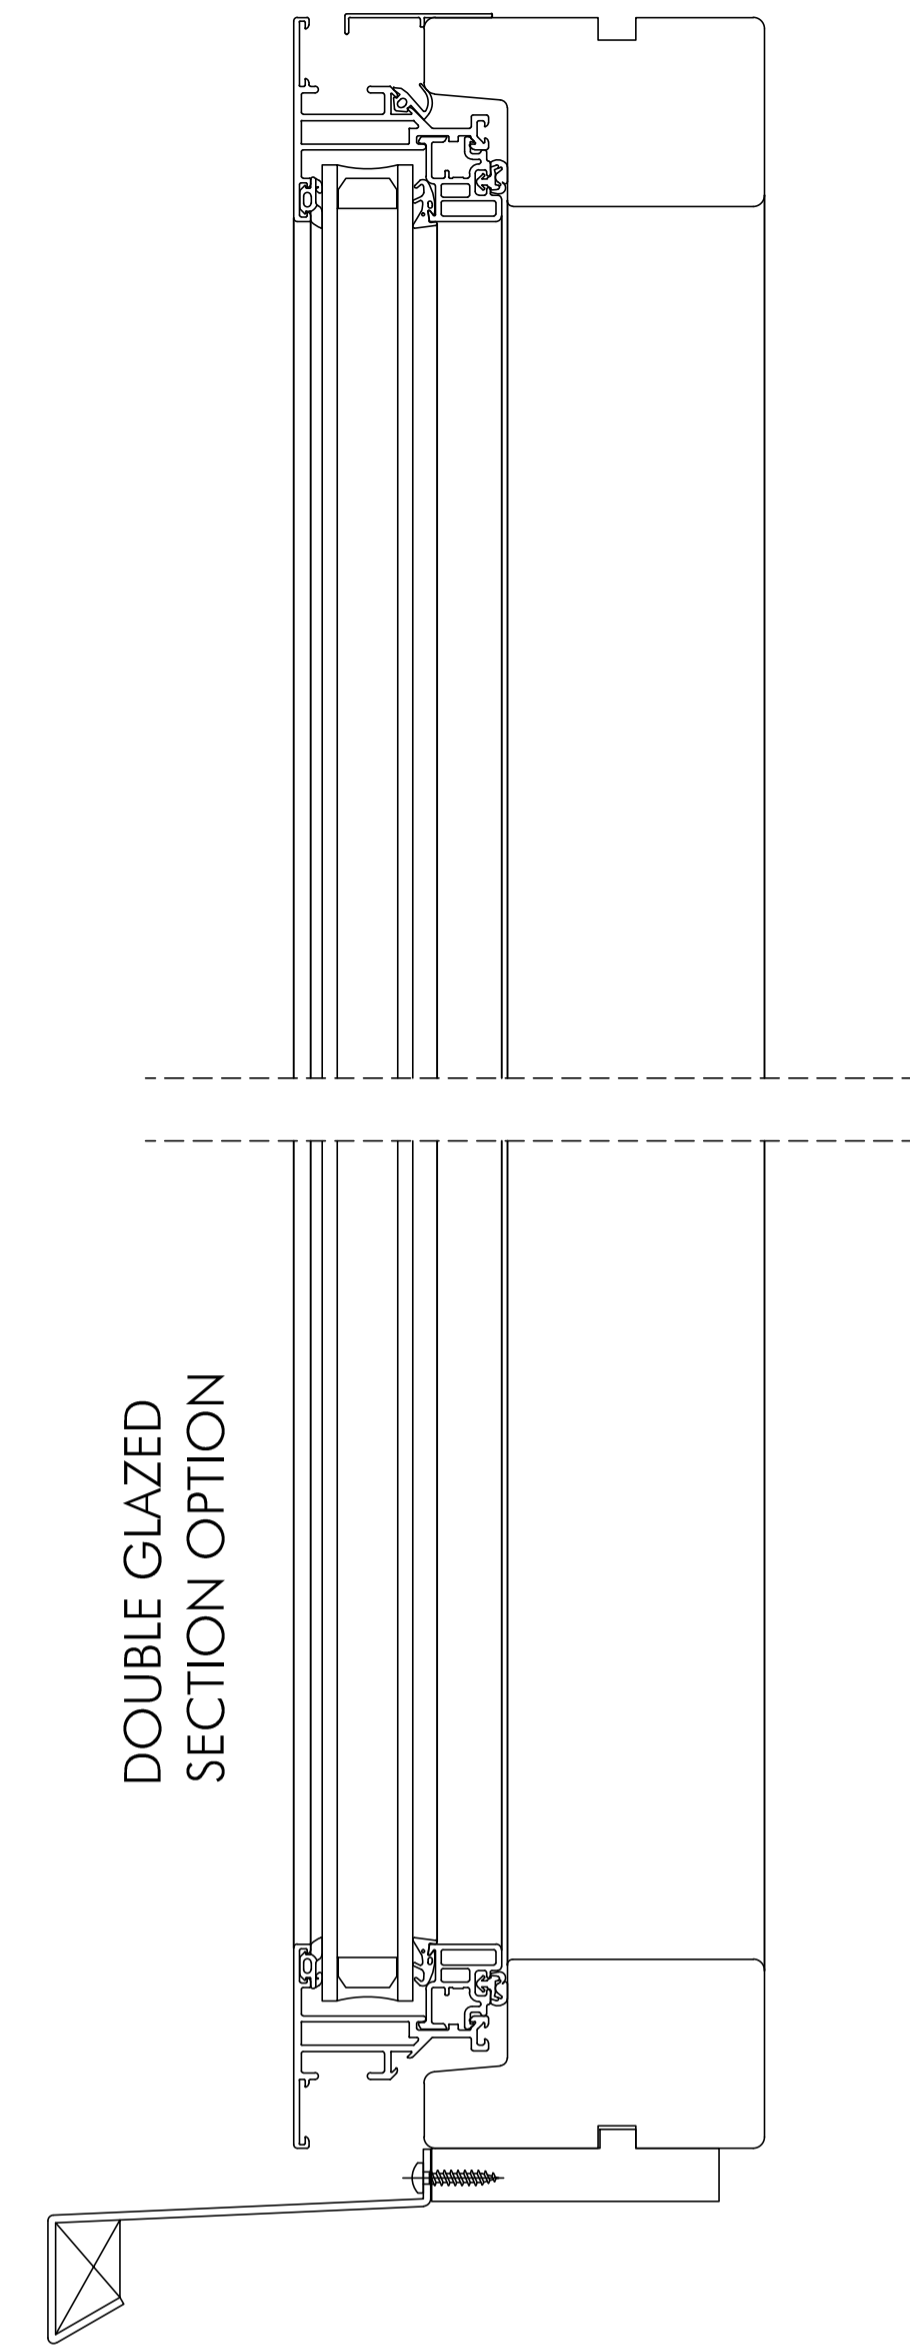


DOUBLE GLAZED
SECTION OPTION

TYPICAL SECTIONS

SCALE 1:2 @ A1

2000

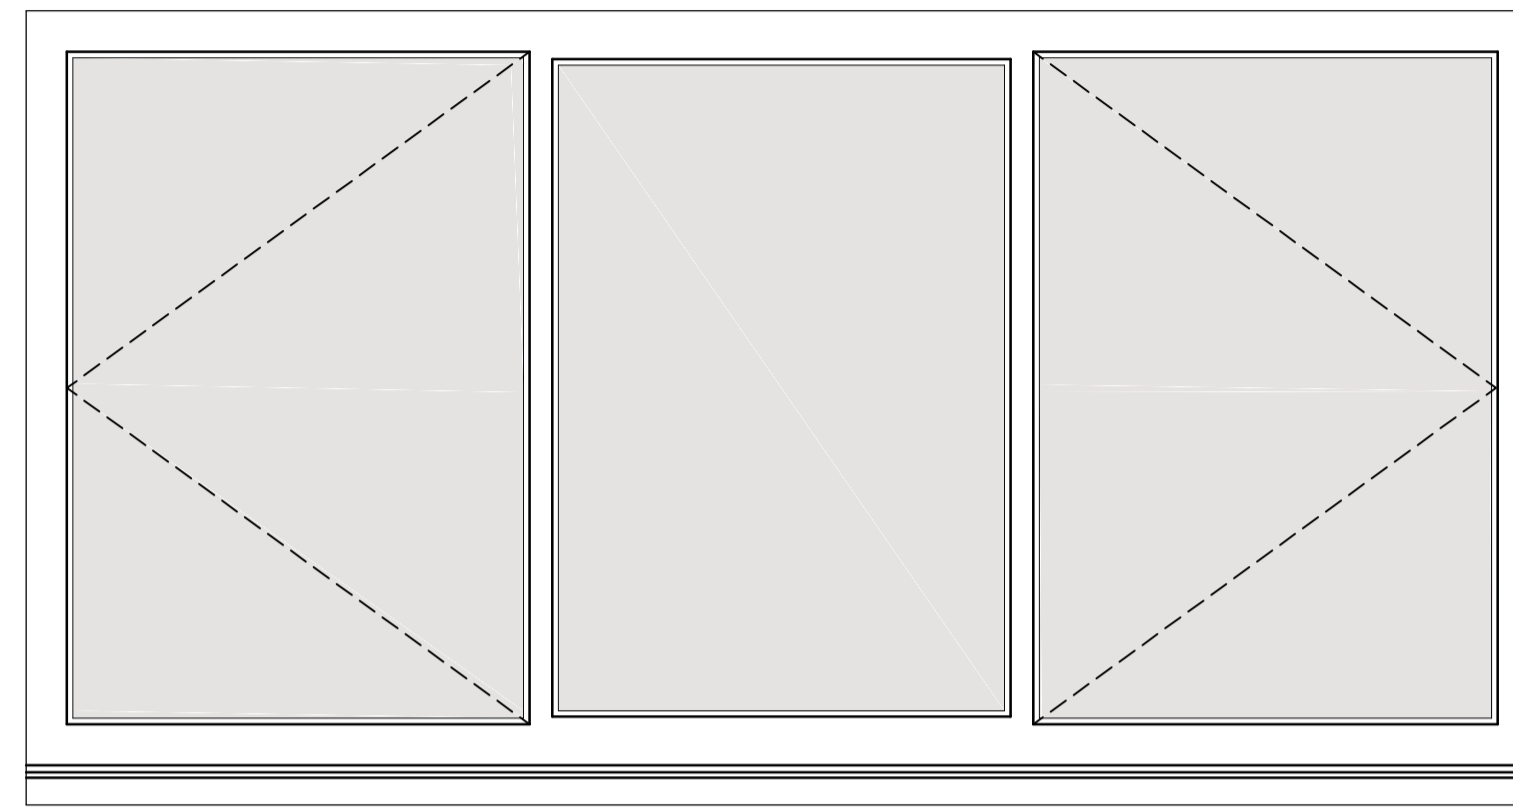

1050

TYPICAL ELEVATION


SCALE 1:5 @ A1

PROPOSED EXTERNAL WINDOW TYPE 6



DIMENSIONS	●●●	2000mm x 1050mm
DESCRIPTION	●●●	ALUMINIUM 3 PIECE, MIDDLE FIXED, LEFT AND RIGHT OPENING CASEMENT
CORRESPONDING WINDOWS	●●●	WG.05
CORRESPONDING ROOMS	●●●	RG.10
FINISH	●●●	FACTORY FINISHED POLYESTER POWDER COATED FINISH - COLOUR - GREY

NOTES/REMARKS:

- PROPOSED NEW WINDOWS TO BE INSERTED IN TO A NEWLY FORMED STRUCTURAL OPENINGS - PROPOSED NEW LINTELS TO BE INSTALLED IN STRICT ACCORDANCE WITH THE STRUCTURAL ENGINEER'S DETAILS AND SPECIFICATIONS
- ALL DIMENSIONS TO BE CHECKED ON SITE;
- CONCEALED HINGES

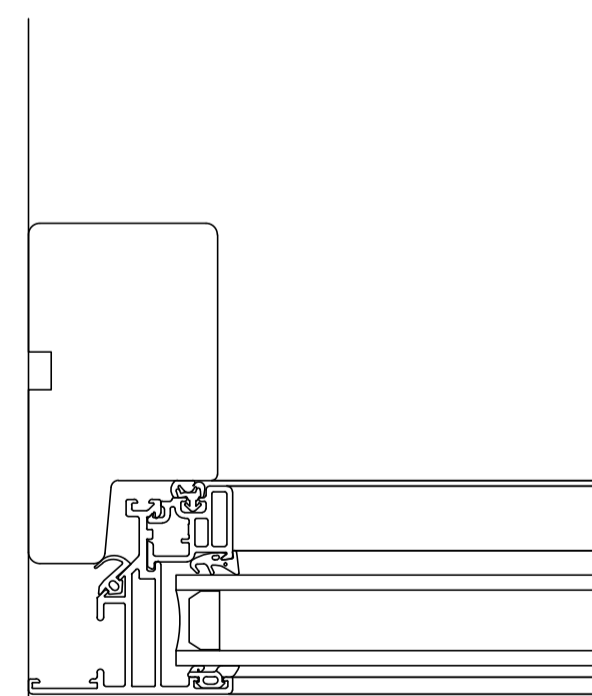


DOUBLE GLAZED PLAN OPTION

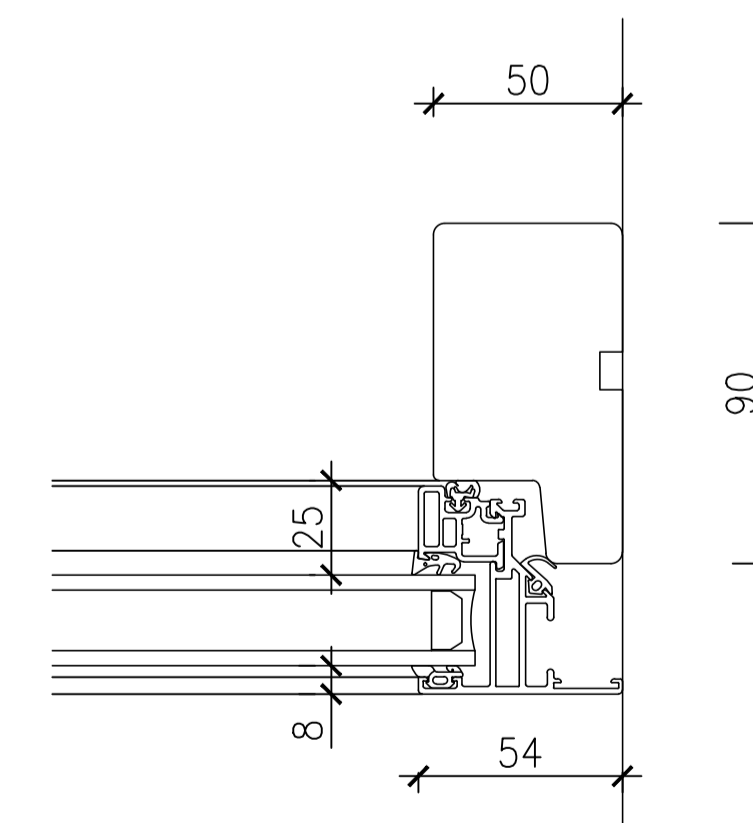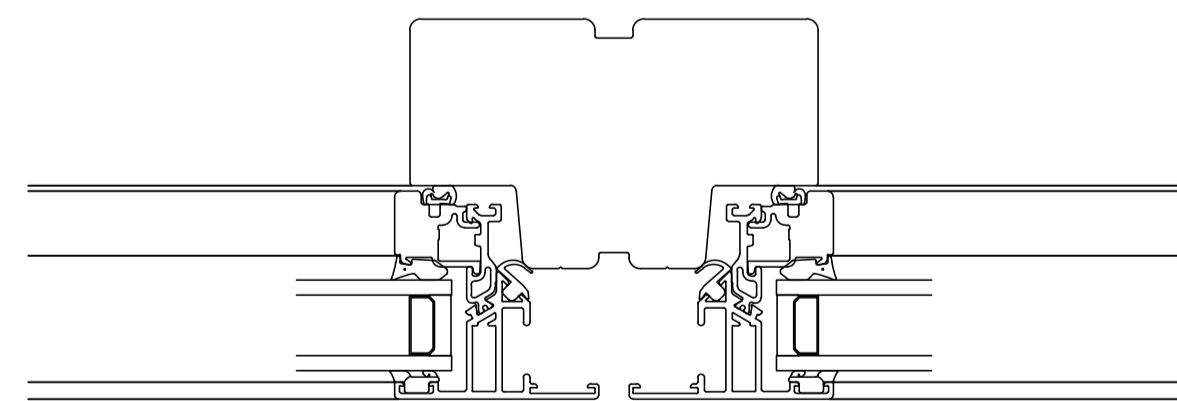

TYPICAL PLANS

SCALE 1:2 @ A1

WINDOW SCHEDULE (SHEET 6)

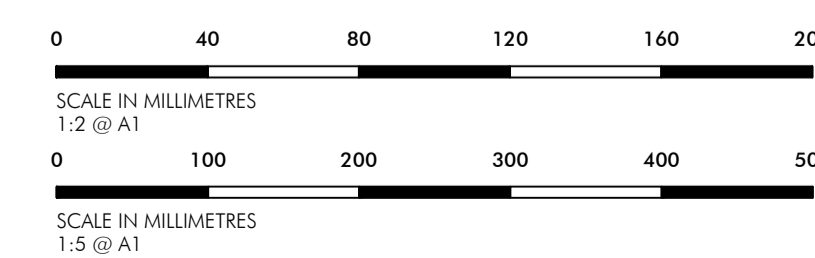

LILLY LEWARNE ARCHITECTS

No. 1 Victoria Wharf, Malpas Road, Truro, Cornwall, TR1 1QH
T: 01872 261000 E: architects@lillylewarne.co.uk
www.lillylewarne.co.uk

CLIENT MR P SOLOMON
DOWNINNEY MANOR
LAUNCESTON
PROJECT RENNOVATIONS AND EXTENSION
TO DOWNINNEY MANOR
LAUNCESTON
DRAWING WINDOW SCHEDULES
AS PROPOSED

SCALE: AS SHOWN DIRECTOR: JSM
DRAWN: DC CHECKED: PC

DRAWING STATUS: **PLANNING** DATE: SEP 2021

PROJECT NUMBER: **21035.3.020** STAGE: DRAWING NUMBER: REVISION:

© LILLY LEWARNE PRACTICE 2021