


CONTRACTORS MUST CHECK ALL DIMENSIONS
ONLY WORK FROM FIGURED DIMENSIONS
DISCREPANCIES MUST BE REPORTED IMMEDIATELY TO THE ARCHITECT TO
AWAIT INSTRUCTIONS BEFORE PROCEEDING
IF IN DOUBT - ASK

DATE | REVISION

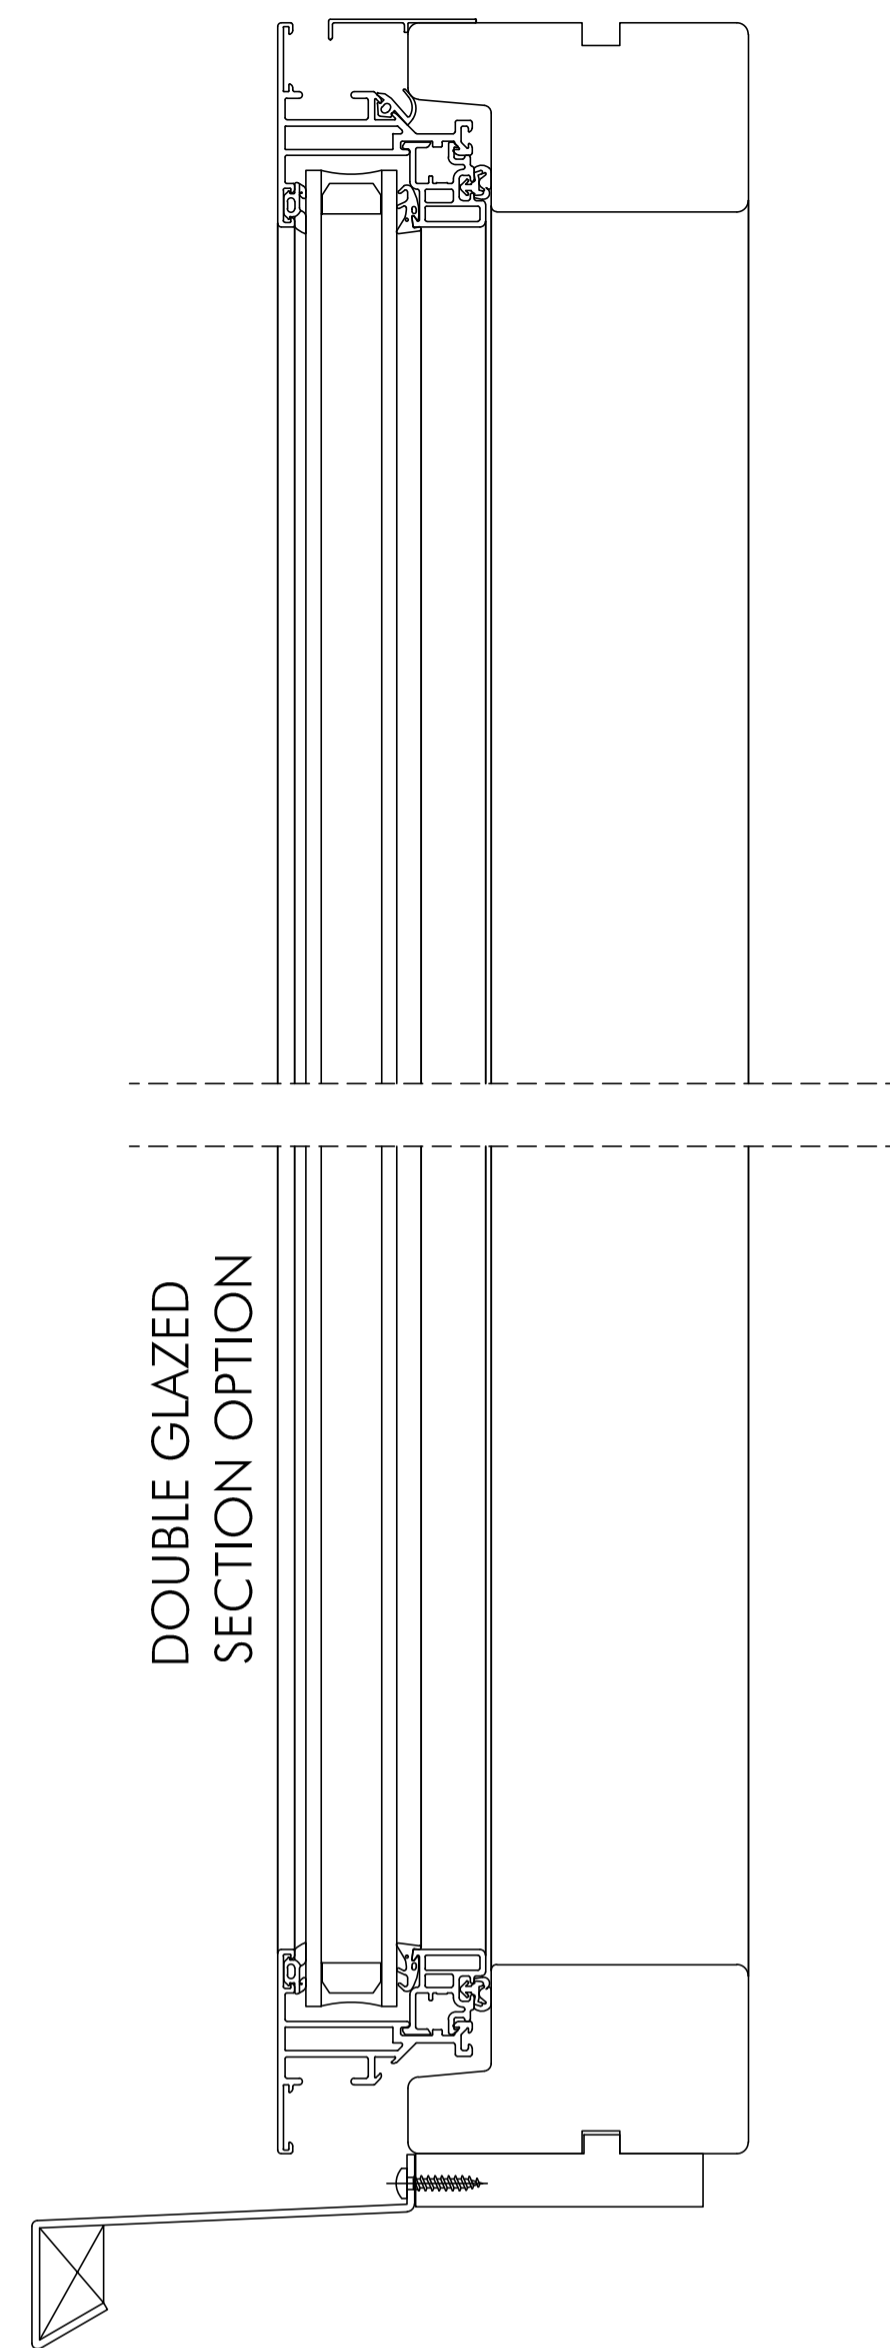


DOUBLE GLAZED
SECTION OPTION

TYPICAL SECTIONS

SCALE 1:2 @ A1

1200

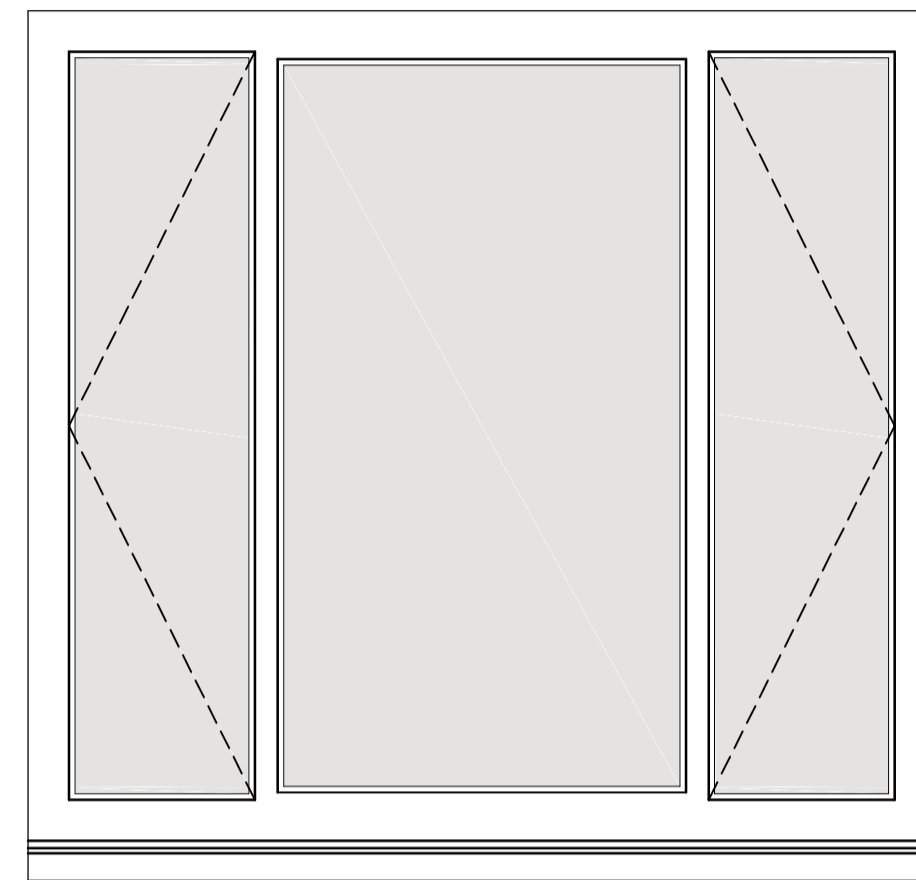

1150

TYPICAL ELEVATION


SCALE 1:5 @ A1

PROPOSED EXTERNAL WINDOW TYPE 5



DIMENSIONS	● 1200mm x 1150mm
DESCRIPTION	● ALUMINIUM 3 PIECE, MIDDLE FIXED, LEFT AND RIGHT OPENING CASEMENT
CORRESPONDING WINDOWS	● WG.04
CORRESPONDING ROOMS	● RG.09
FINISH	● FACTORY FINISHED POLYESTER POWDER COATED FINISH - COLOUR - GREY

NOTES/REMARKS:

- PROPOSED NEW WINDOWS TO BE INSERTED IN TO A NEWLY FORMED STRUCTURAL OPENINGS - PROPOSED NEW LINTELS TO BE INSTALLED IN STRICT ACCORDANCE WITH THE STRUCTURAL ENGINEER'S DETAILS AND SPECIFICATIONS
- ALL DIMENSIONS TO BE CHECKED ON SITE;
- CONCEALED HINGES

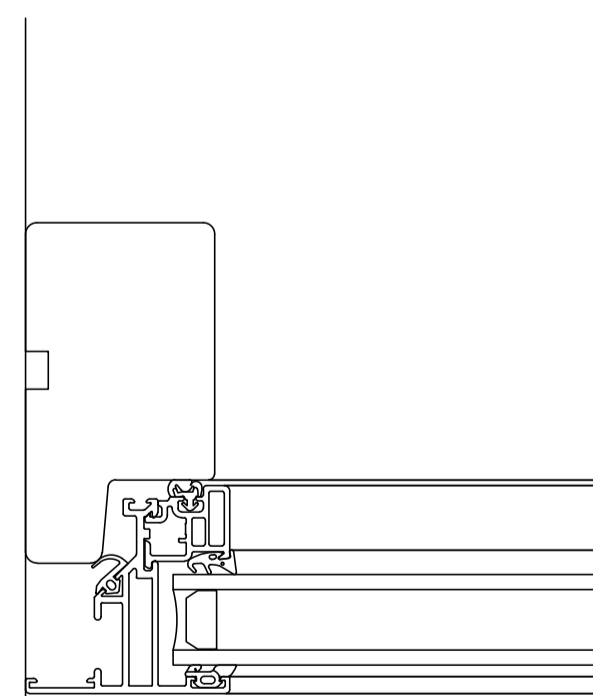


DOUBLE GLAZED PLAN OPTION

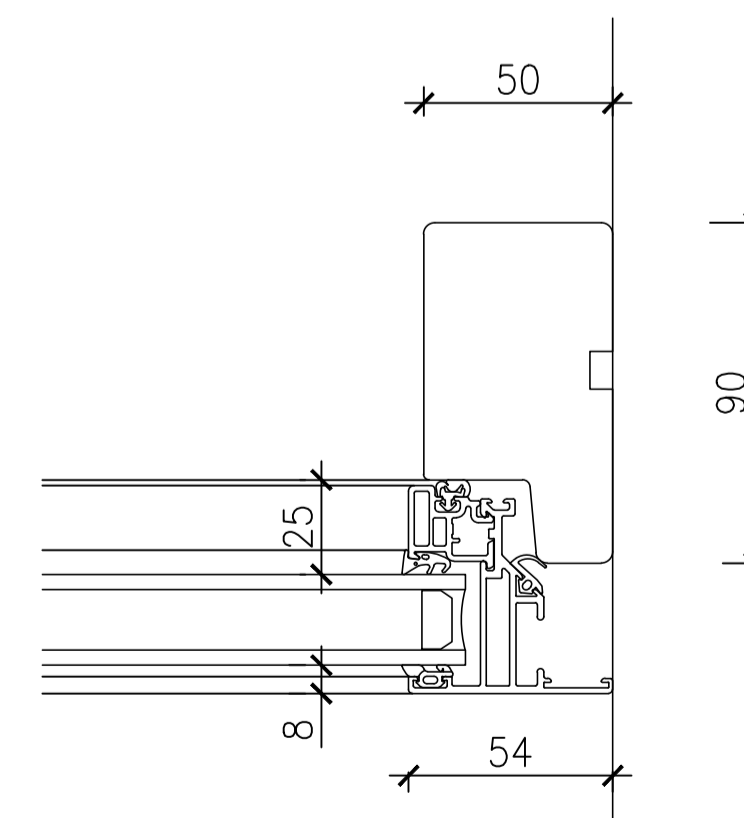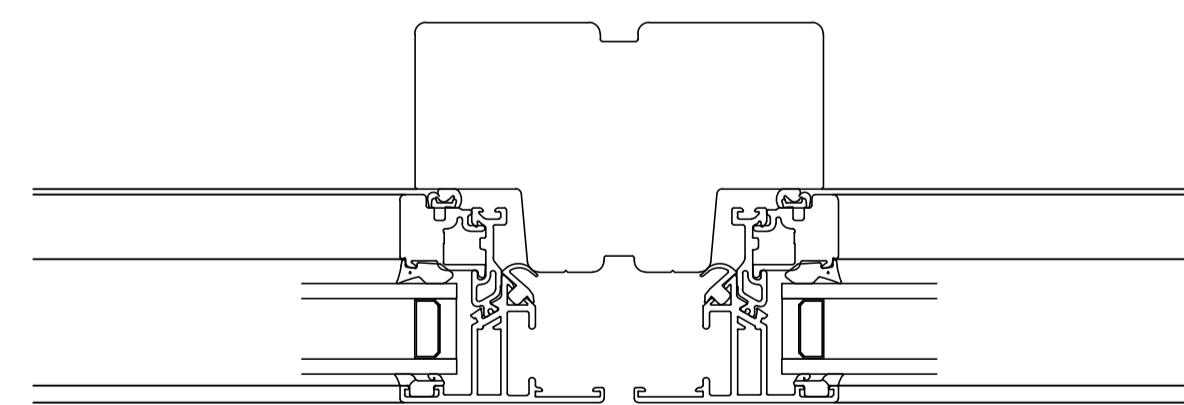

TYPICAL PLANS

SCALE 1:2 @ A1

WINDOW SCHEDULE (SHEET 5)

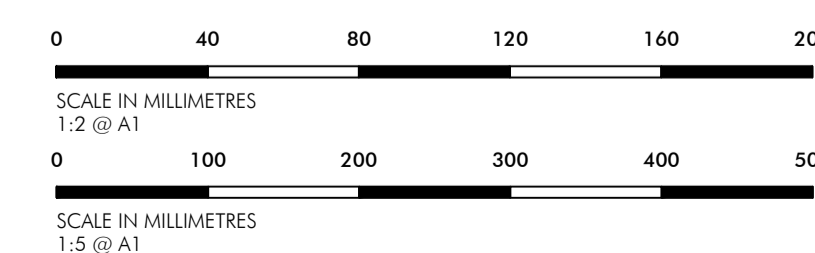

LILLY LEWARNE ARCHITECTS

No. 1 Victoria Wharf, Malpas Road, Truro, Cornwall, TR1 1QH
T: 01872 261000 E: architects@lillylewarne.co.uk
www.lillylewarne.co.uk

CLIENT MR P SOLOMON
DOWNINNEY MANOR
LAUNCESTON
PROJECT RENNOVATIONS AND EXTENSION
TO DOWNINNEY MANOR
LAUNCESTON
DRAWING WINDOW SCHEDULES
AS PROPOSED

SCALE: AS SHOWN DIRECTOR: JSM
DRAWN: DC CHECKED: PC

DRAWING STATUS: **PLANNING** DATE: SEP 2021

PROJECT NUMBER: **21035.3.019** STAGE: DRAWING NUMBER: REVISION:

© LILLY LEWARNE PRACTICE 2021