



CONTRACTORS MUST CHECK ALL DIMENSIONS
 ONLY WORK FROM FIGURED DIMENSIONS
 DISCREPANCIES MUST BE REPORTED IMMEDIATELY TO THE ARCHITECT TO
 AWAIT INSTRUCTIONS BEFORE PROCEEDING
IF IN DOUBT - ASK


DATE | REVISION

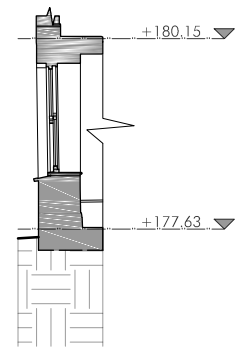

SECTION C-C' OF
 EXISTING SASH
 WINDOWS

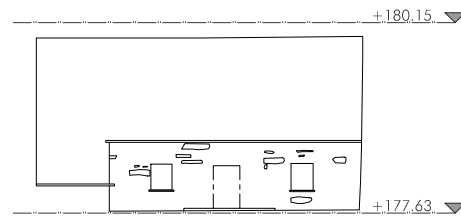

INTERNAL ELEVATION OF
 EXISTING FIREPLACE

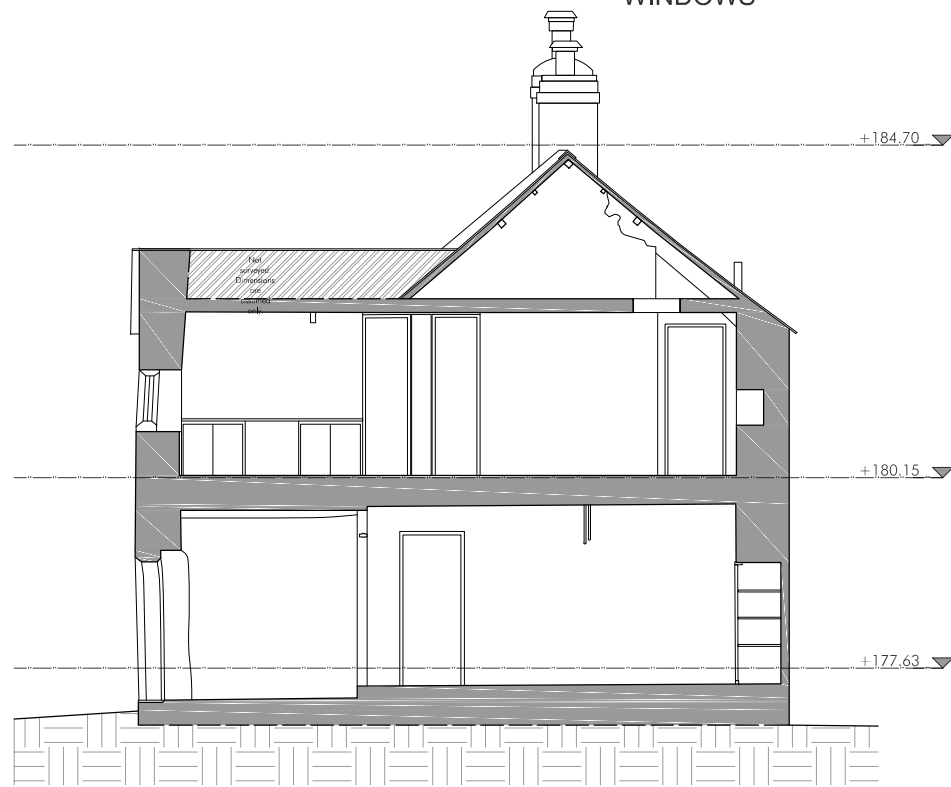

SECTION A-A'



SECTION B-B'

SECTIONS AS EXISTING

SCALE: 1:100@A3



SCALE IN METRES
 1:100 @ A3

LILLY LEWARNE ARCHITECTS

No.1 Victoria Wharf, Malpas Road, Truro, Cornwall, TR1 1QH
 T: 01872 261000 E: architects@lillylewarne.co.uk
 www.lillylewarne.co.uk

CLIENT MR P SOLOMON
 DOWNINNEY MANOR
 LAUNCESTON
 PROJECT RENNOVATIONS AND EXTENSION
 TO DOWNINNEY MANOR
 LAUNCESTON
 DRAWING SECTIONS
 AS EXISTING

SCALE: 1:100@A3 DIRECTOR: JSM
 DRAWN: DC CHECKED: PC

DRAWING STATUS: **PLANNING** DATE: SEP 2021

PROJECT NUMBER: **21035.3.006** STAGE: DRAWING NUMBER: REVISION:

© LILLY LEWARNE PRACTICE 2021