



CONTRACTORS MUST CHECK ALL DIMENSIONS
ONLY WORK FROM FIGURED DIMENSIONS
DISCREPANCIES MUST BE REPORTED IMMEDIATELY TO THE ARCHITECT TO
AWAIT INSTRUCTIONS BEFORE PROCEEDING
IF IN DOUBT - ASK

DATE | REVISION

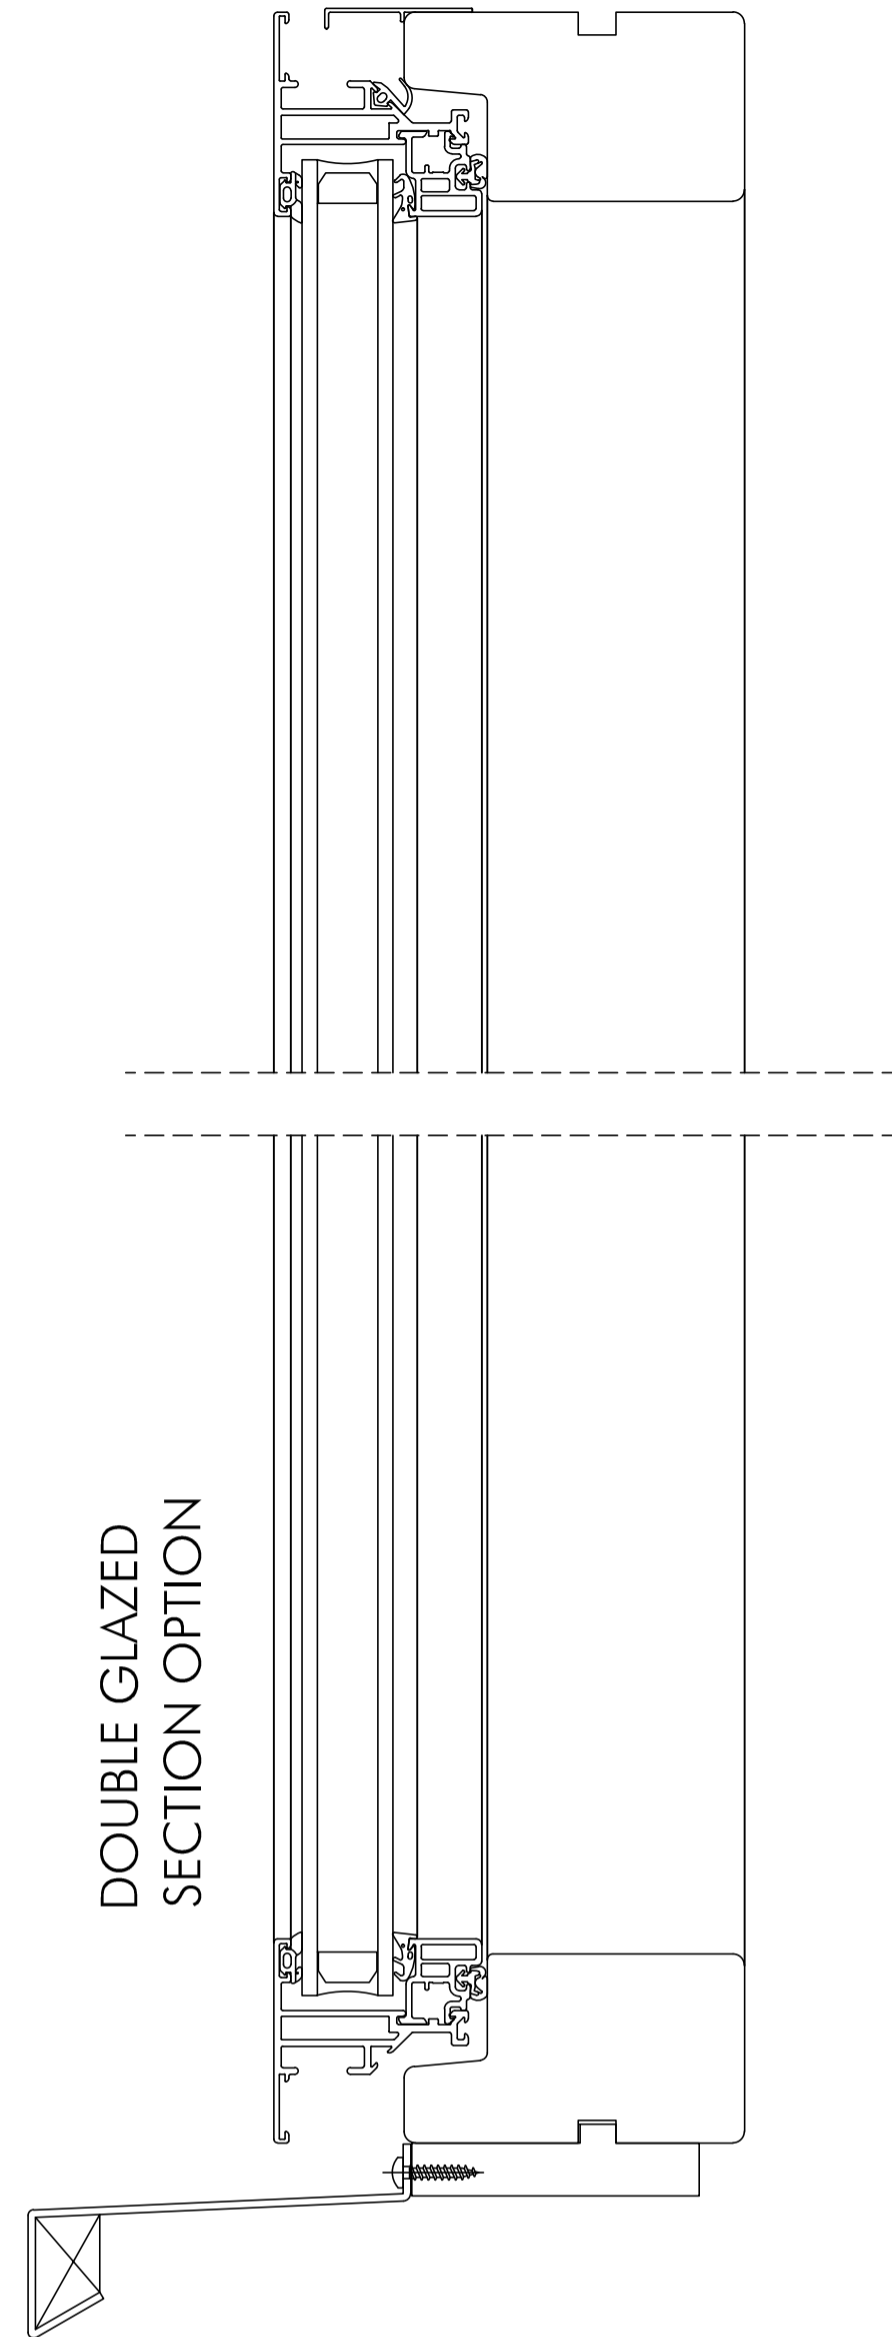

TYPICAL SECTIONS
SCALE 1:2 @ A1

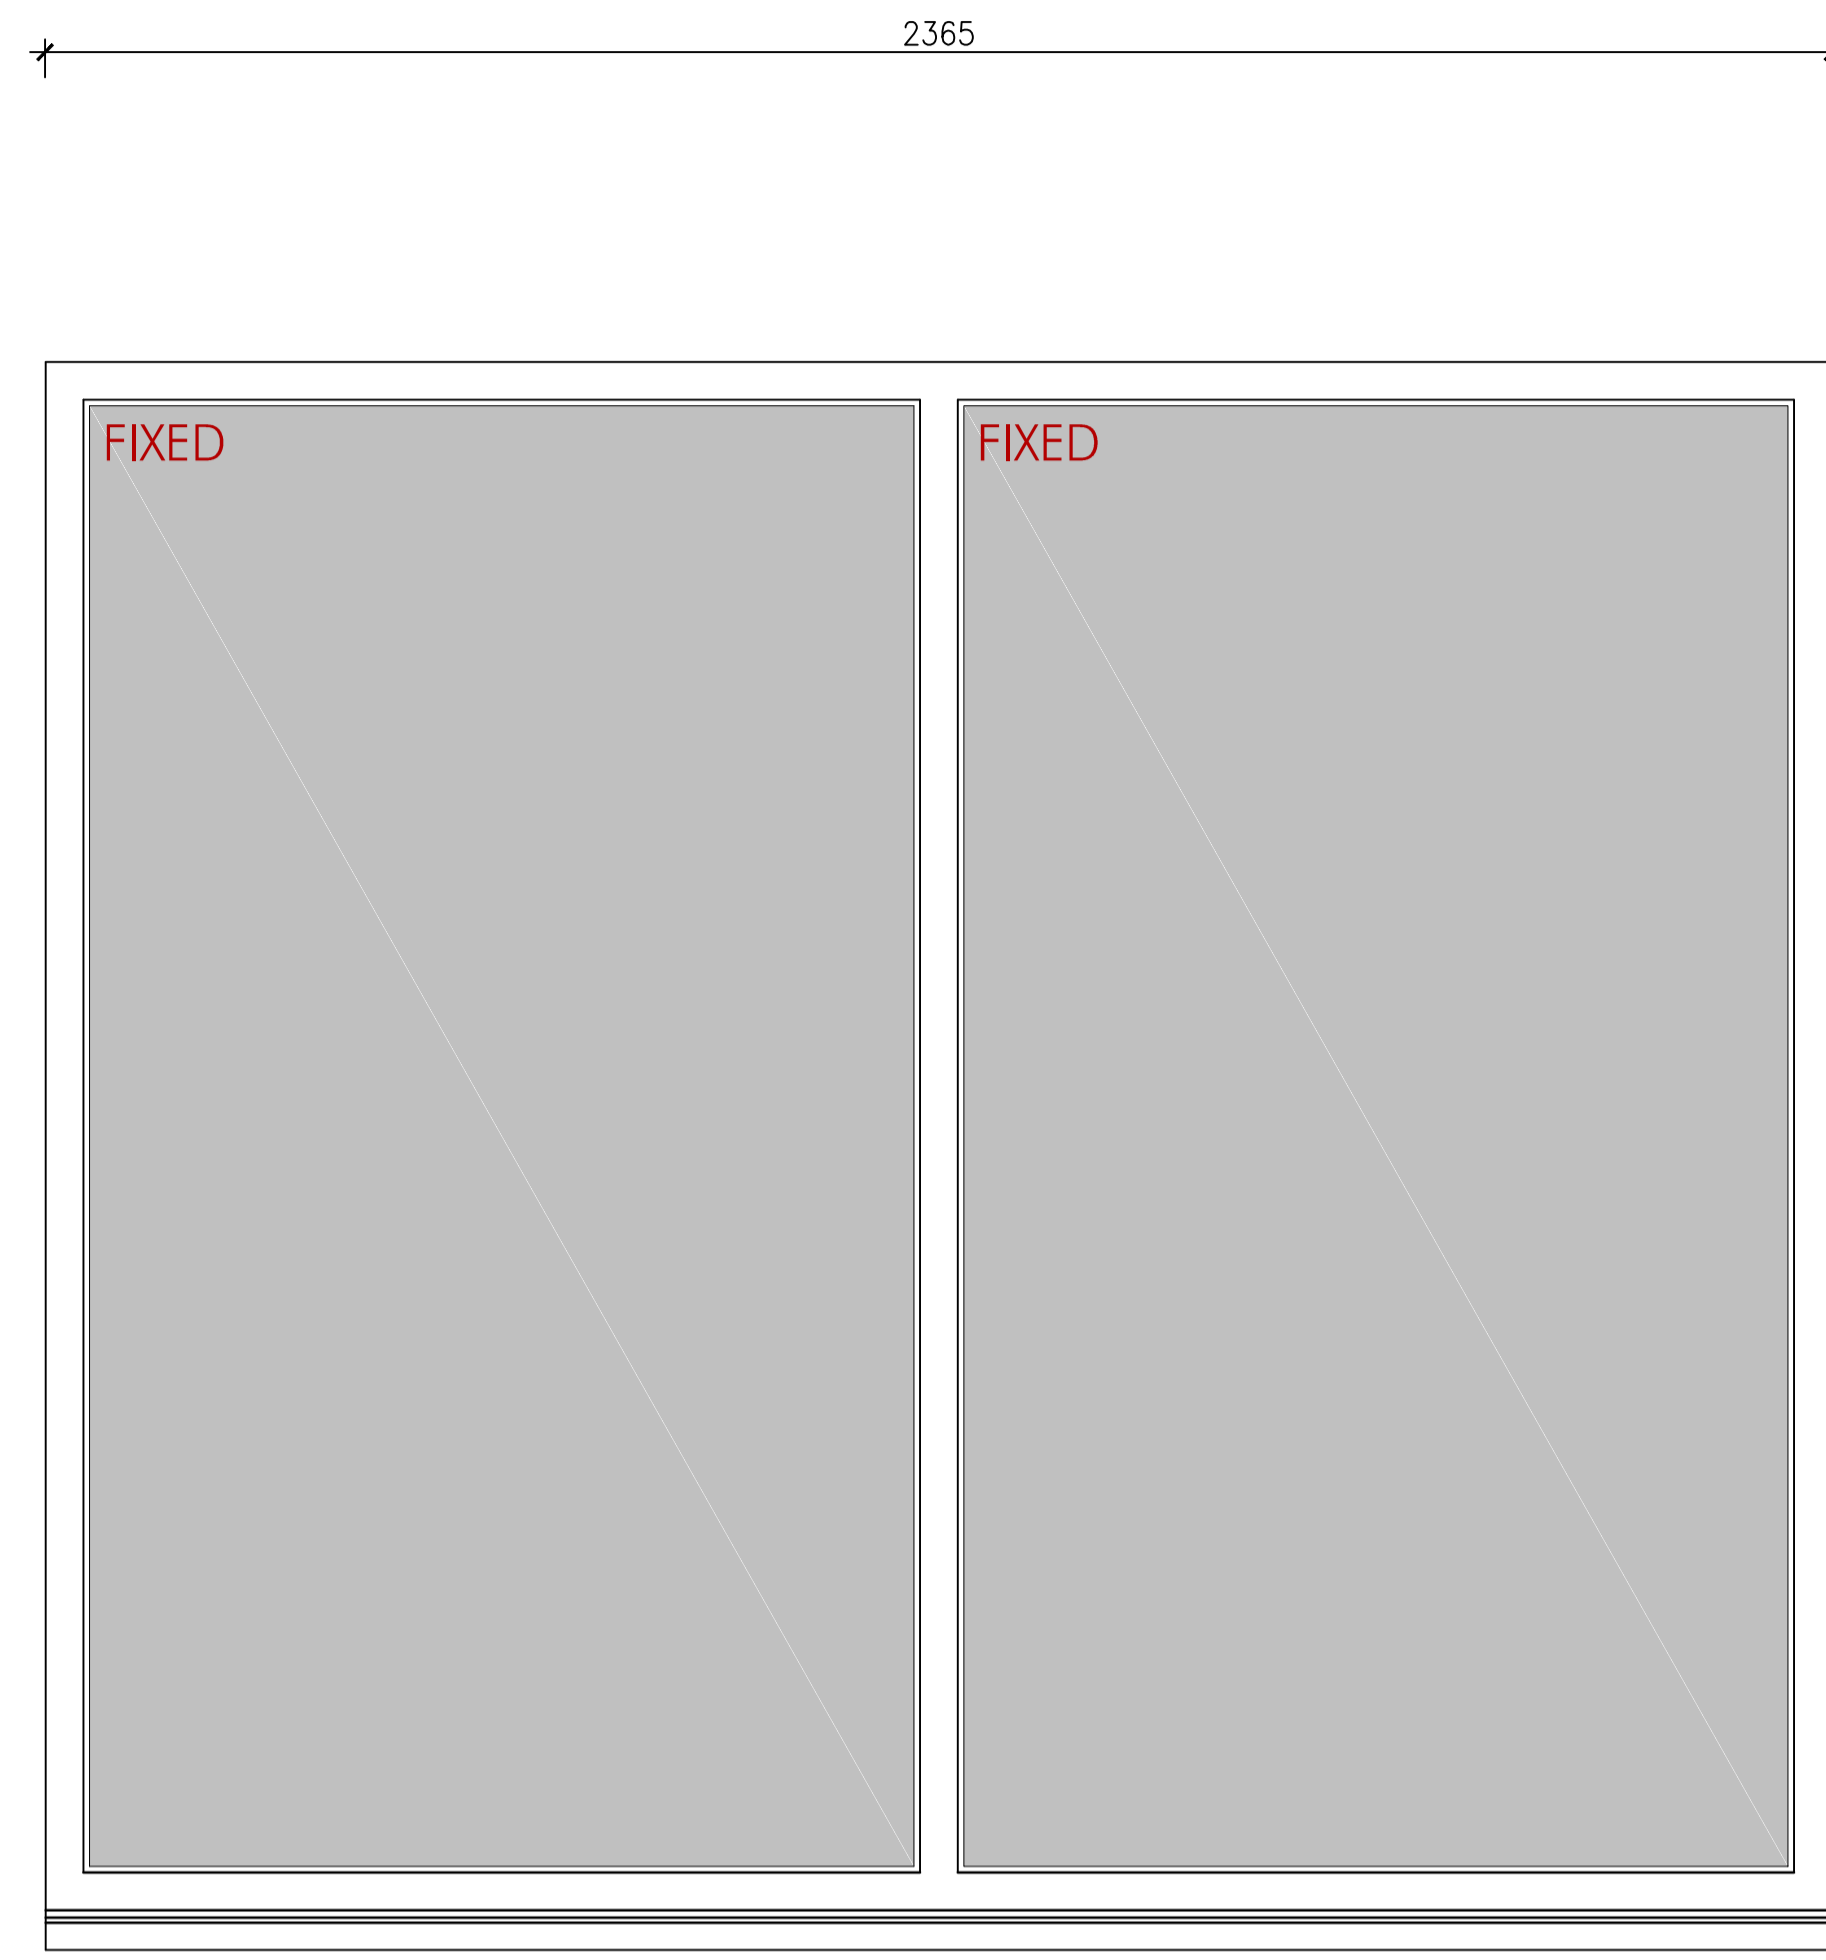




TYPICAL ELEVATION
SCALE 1:5 @ A1

PROPOSED EXTERNAL WINDOW TYPE 7

DIMENSIONS	●●●	2365mm x 2100mm
DESCRIPTION	●●●	ALUMINIUM DOUBLE FIXED WINDOWS
CORRESPONDING WINDOWS	●●●	WG.06
CORRESPONDING ROOMS	●●●	RG.12
FINISH	●●●	FACTORY FINISHED POLYESTER POWDER COATED FINISH - COLOUR - GREY

NOTES/REMARKS:


- PROPOSED NEW WINDOWS TO BE INSERTED IN TO A NEWLY FORMED STRUCTURAL OPENINGS - PROPOSED NEW LINTELS TO BE INSTALLED IN STRICT ACCORDANCE WITH THE STRUCTURAL ENGINEER'S DETAILS AND SPECIFICATIONS
- ALL DIMENSIONS TO BE CHECKED ON SITE;

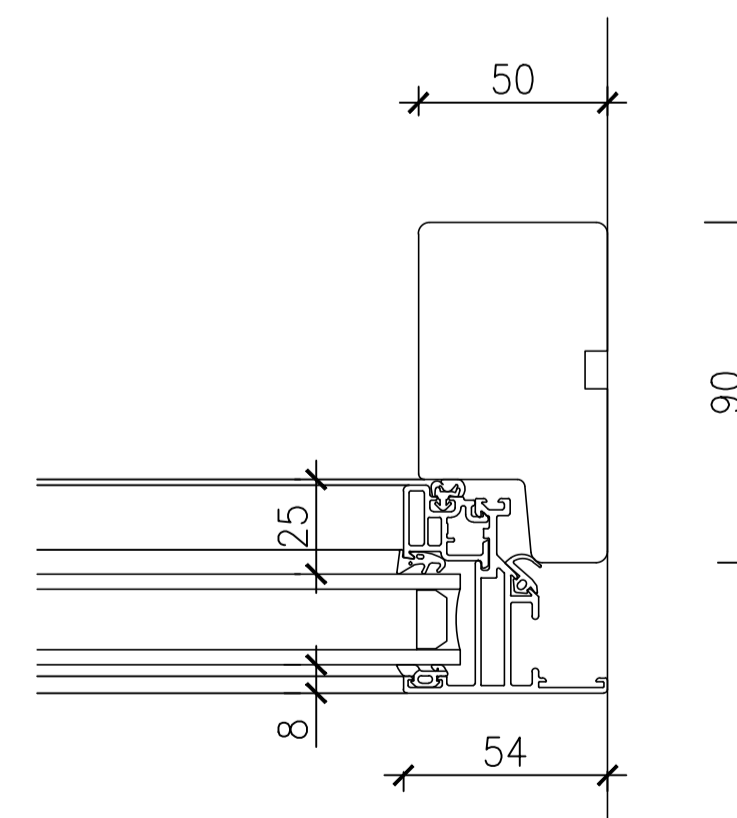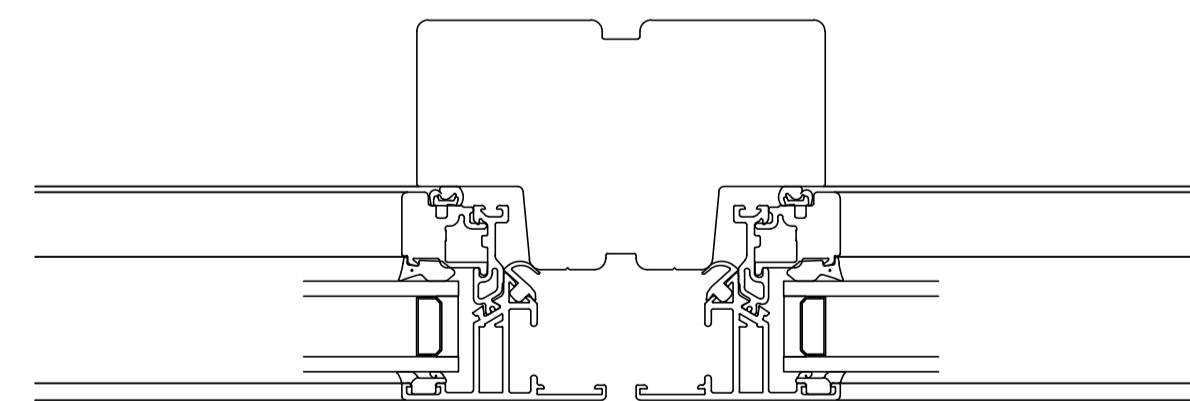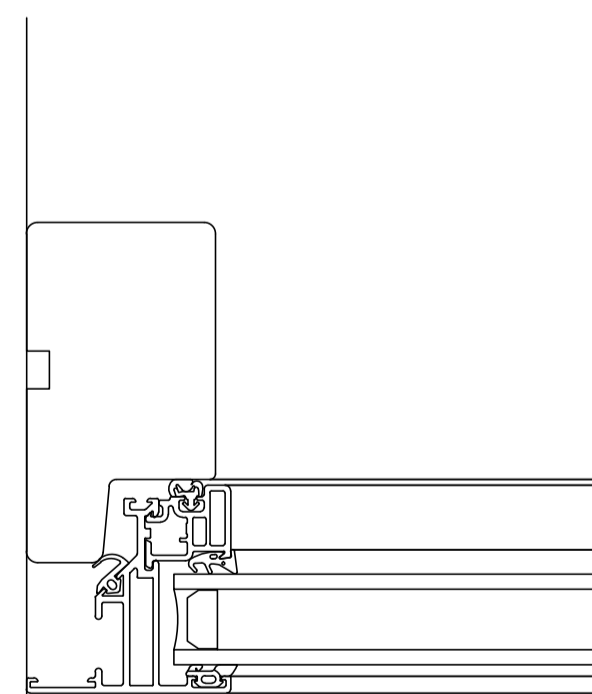

DOUBLE GLAZED PLAN OPTION

TYPICAL PLANS
SCALE 1:2 @ A1

WINDOW SCHEDULE (SHEET 7)

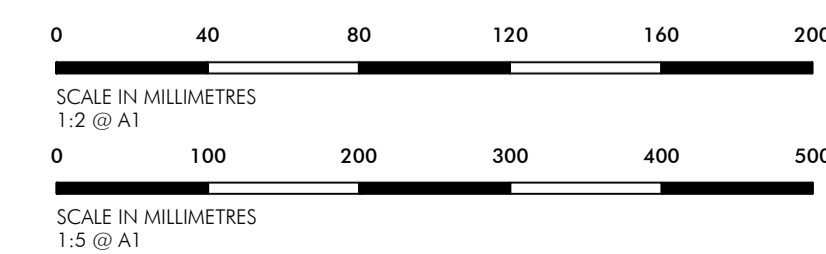

LILLY LEWARNE ARCHITECTS

No. 1 Victoria Wharf, Malpas Road, Truro, Cornwall, TR1 1QH
T: 01872 261000 E: architects@lillylewarne.co.uk
www.lillylewarne.co.uk

CLIENT MR P SOLOMON
DOWNINNEY MANOR
LAUNCESTON
PROJECT RENNOVATIONS AND EXTENSION
TO DOWNINNEY MANOR
LAUNCESTON
DRAWING WINDOW SCHEDULES
AS PROPOSED

SCALE: AS SHOWN DIRECTOR: JSM
DRAWN: DC CHECKED: PC

DRAWING STATUS: **PLANNING** DATE: SEP 2021

PROJECT NUMBER: **21035.3.021**

© LILLY LEWARNE PRACTICE 2021