



DOUBLE GLAZED SECTION OPTION

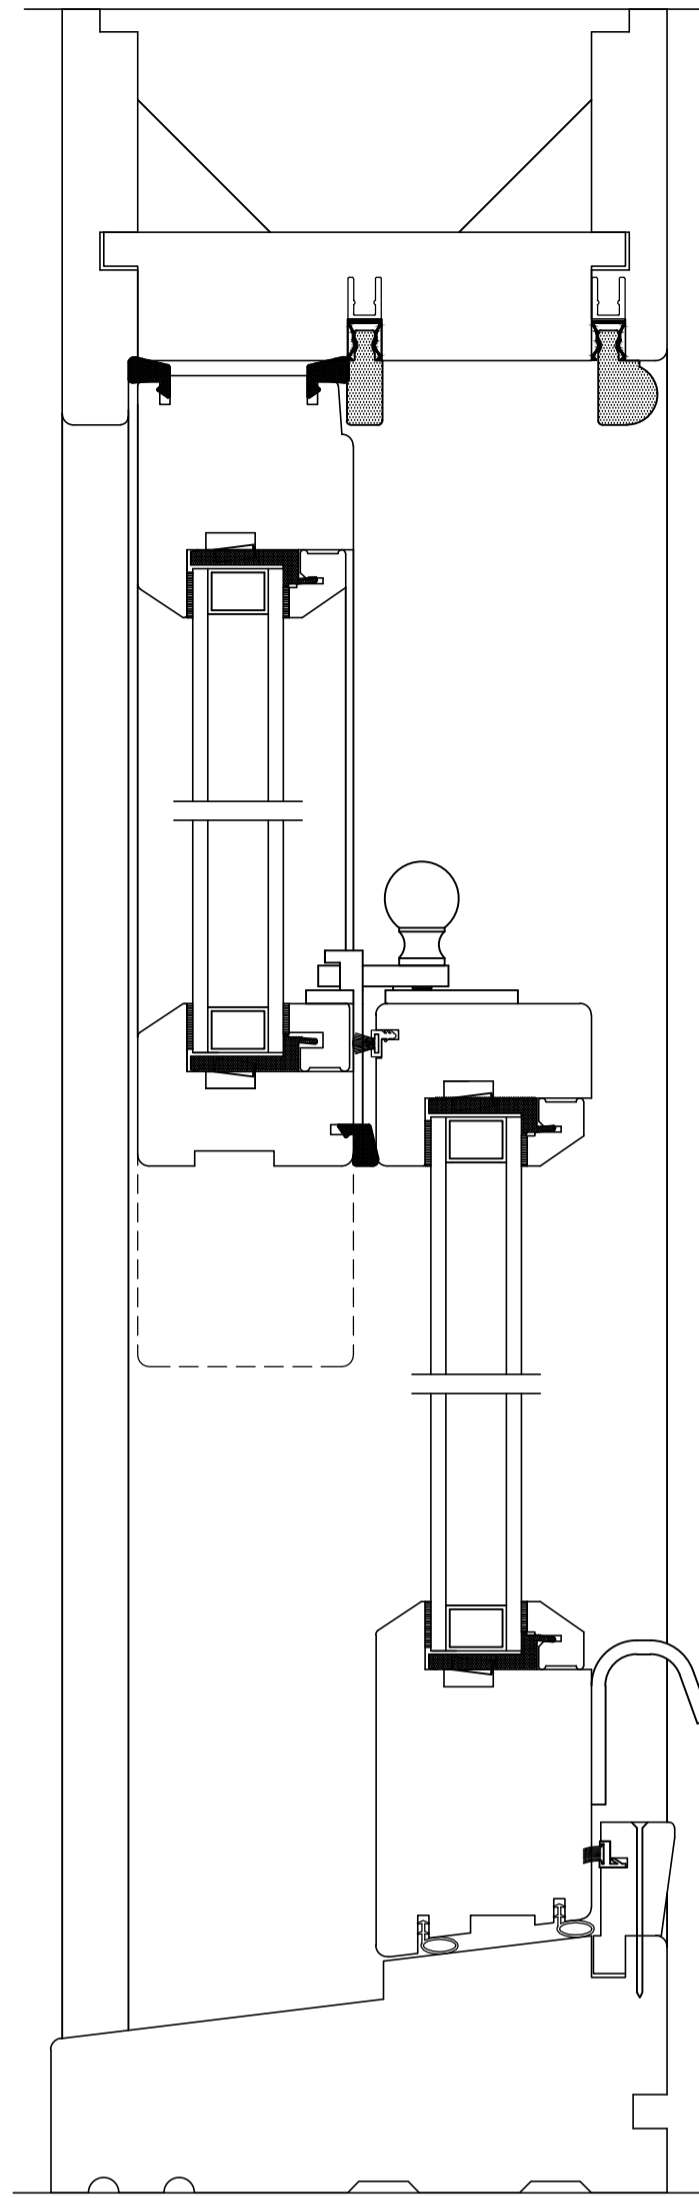

TYPICAL SECTIONS  
SCALE 1:2 @ A1

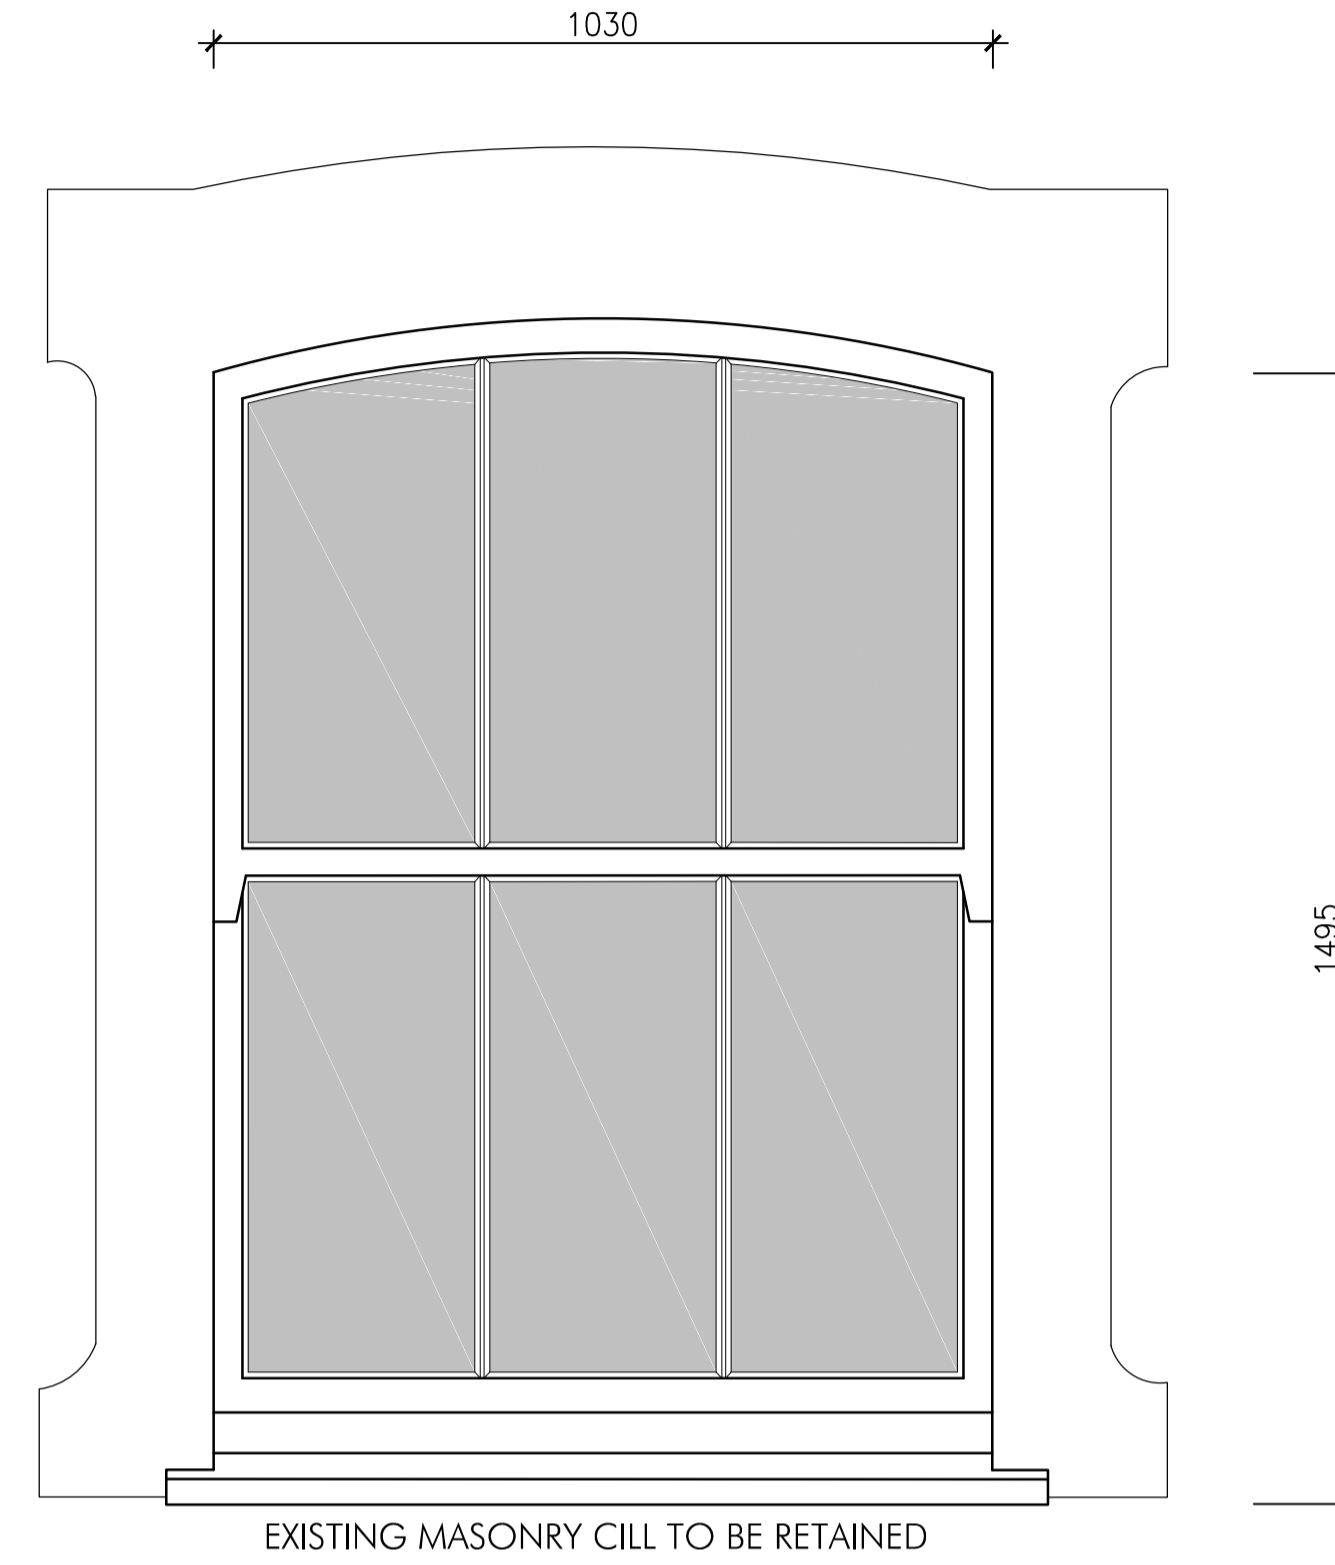

TYPICAL ELEVATION  
SCALE 1:5 @ A1

**PROPOSED EXTERNAL WINDOW TYPE 1**


DIMENSIONS	● 1030mm x 1495mm (EXISTING S/O)
DESCRIPTION	● DOUBLE TIMBER SWEPT HEAD SASH WINDOW
CORRESPONDING WINDOWS	● WG.01, WG.02, WF.01, WF.02, WF.03 (5 No.)
CORRESPONDING ROOMS	● RG.01, RG.04, RF.01, RF.02, RF.03
FINISH	● HIGH PERFORMANCE MICRO-POROUS PAINT

**NOTES/REMARKS:**

- PROPOSED NEW WINDOW TO BE INSERTED IN TO AN EXISTING STRUCTURAL OPENING - EXISTING LINTELS TO BE INSPECTED AND SUITABILITY FOR RETENTION CONFIRMED - WHERE REQUIRED NEW LINTELS TO BE INSERTED TO S.E. DETAILS AND SPECIFICATIONS.
- ALL DIMENSIONS TO BE CHECKED ON SITE;

CONTRACTORS MUST CHECK ALL DIMENSIONS ONLY WORK FROM FIGURED DIMENSIONS DISCREPANCIES MUST BE REPORTED IMMEDIATELY TO THE ARCHITECT TO AWAIT INSTRUCTIONS BEFORE PROCEEDING  
**IF IN DOUBT - ASK**

DATE | REVISION

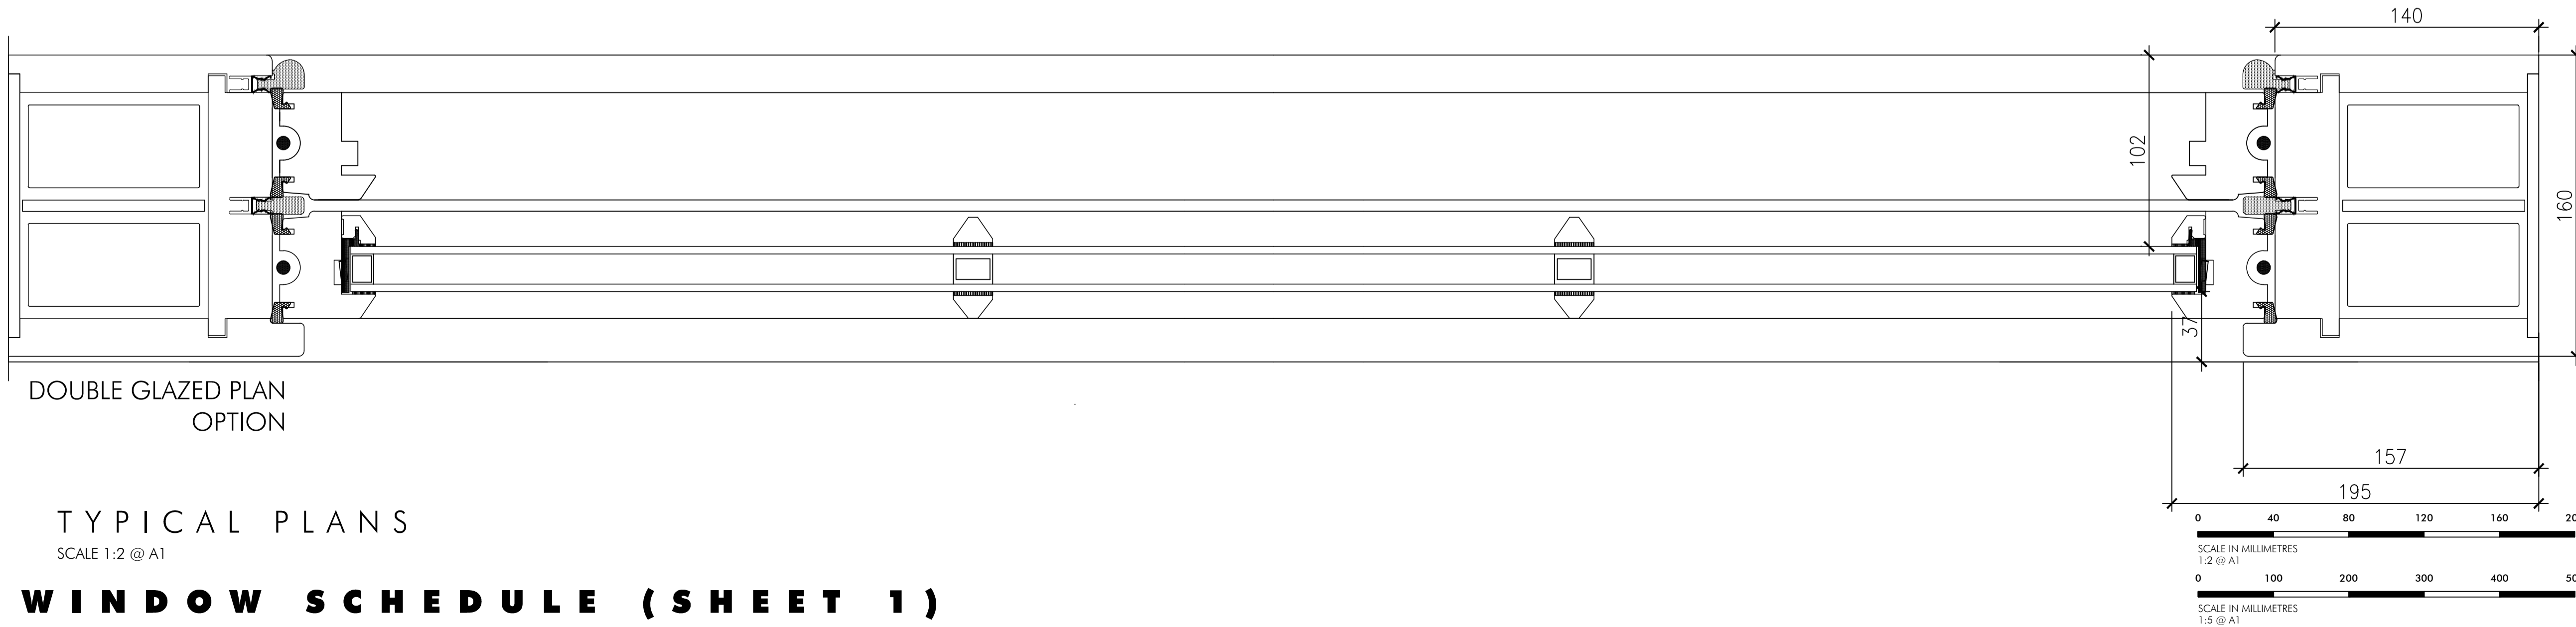

DOUBLE GLAZED PLAN OPTION

TYPICAL PLANS  
SCALE 1:2 @ A1

**WINDOW SCHEDULE (SHEET 1)**

**LILLY LEWARNE ARCHITECTS**

No. 1 Victoria Wharf, Malpas Road, Truro, Cornwall, TR1 1QH  
T: 01872 261000 E: architects@lillylewarne.co.uk  
www.lillylewarne.co.uk

CLIENT MR P SOLOMON  
DOWNINNEY MANOR  
LAUNCESTON  
PROJECT RENOVATIONS AND EXTENSION  
TO DOWNINNEY MANOR  
LAUNCESTON  
DRAWING WINDOW SCHEDULES  
AS PROPOSED

SCALE: AS SHOWN DIRECTOR: JSM  
DRAWN: DC CHECKED: PC

DRAWING STATUS: **PLANNING** DATE: SEP 2021

PROJECT NUMBER: **21035.3.015**

© LILLY LEWARNE PRACTICE 2021