



CONTRACTORS MUST CHECK ALL DIMENSIONS  
 ONLY WORK FROM FIGURED DIMENSIONS  
 DISCREPANCIES MUST BE REPORTED IMMEDIATELY TO THE ARCHITECT TO  
 AWAIT INSTRUCTIONS BEFORE PROCEEDING  
**IF IN DOUBT - ASK**

DATE | REVISION

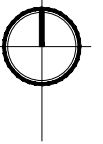

**BLOCK PLAN AS PROPOSED**  
 SCALE: 1:200@A3

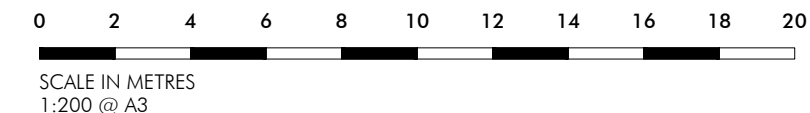

**LILLY LEWARNE ARCHITECTS**  
 No.1 Victoria Wharf, Malpas Road, Truro, Cornwall, TR1 1QH  
 T: 01872 261000 E: architects@lillylewarne.co.uk  
 www.lillylewarne.co.uk

CLIENT: MR P SOLOMON  
 DOWNINNEY MANOR  
 LAUNCESTON  
 PROJECT: RENNOVATIONS AND EXTENSION  
 TO DOWNINNEY MANOR  
 LAUNCESTON  
 DRAWING: BLOCK PLAN  
 AS PROPOSED

SCALE: 1:200@A3 DIRECTOR: JSM  
 DRAWN: DC CHECKED: PC

DRAWING STATUS: **PLANNING** DATE: OCT 2021  
 PROJECT NUMBER: 21035.3.014  
 STAGE: DRAWING NUMBER: REVISION:

© LILLY LEWARNE PRACTICE 2021