
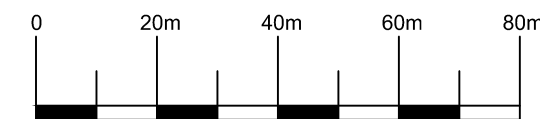



NOTES:

This drawing may not be used for any purpose other than that which is stated on the face of the drawing. The user of this drawing shall be liable for and shall indemnify Jonathan Holland Architects against any expense, liability, loss, claim or proceedings suffered or arising out of or in connection with any use of this drawing other than for the purpose for which it was supplied. Jonathan Holland Architects shall have no liability whatsoever for any damage, loss and / or expense resulting directly or indirectly from a use of this drawing. Copyright in all drawings is vested in Jonathan Holland Architects who are prepared to grant a licence to use this drawing for the purpose for which it is supplied and not for any other purpose whatsoever. The accuracy of dimensions scaled from the drawing is not guaranteed. Required dimensions which are not given in figures on the drawing or not calculable therefrom must be obtained from Jonathan Holland Architects.

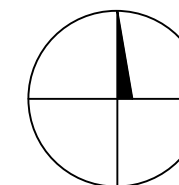

Scale 1:1250

Ordnance Survey map reproduced by Holland Architects Ltd under licence number 100029579.

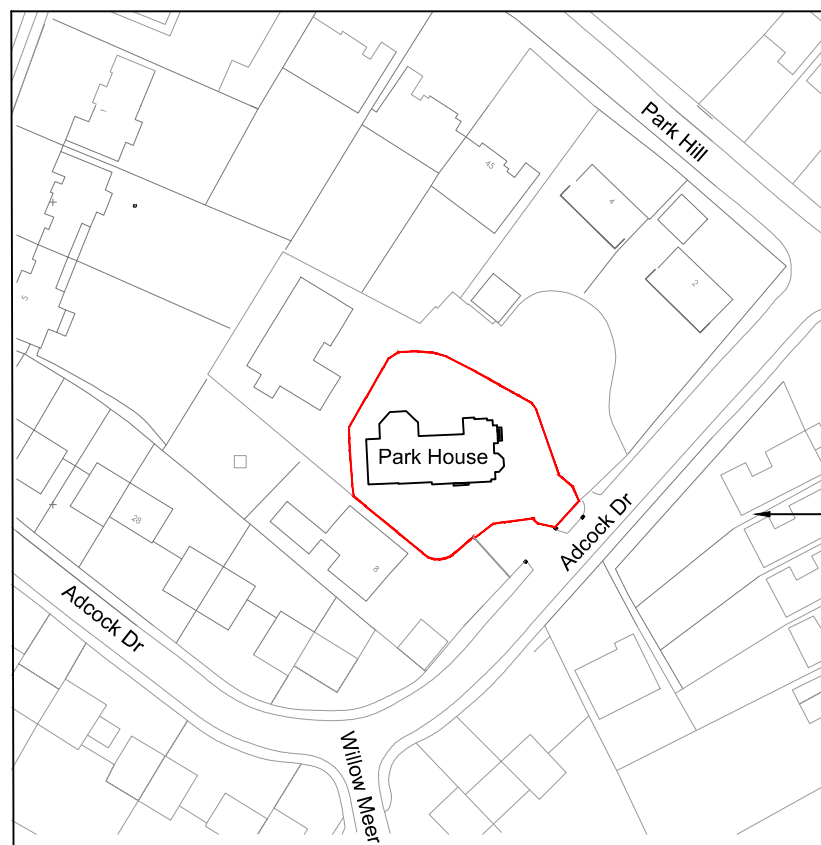

Existing boundary line

Existing Location Plan Scale 1:1250@A3

SKETCH

REV	NAME	DATE	AMENDMENTS

JONATHAN HOLLAND

ARCHITECTS

17 HIGH STREET . KENILWORTH . WARWICKSHIRE CV8 1LY
 TELEPHONE 01926 855259 FACSIMILE 01926 855260
 e-mail admin@hollandarchitects.co.uk

CLIENT

Paul & Harriet Sleath

JOB TITLE

Park House,
 6 Adcock Drive, Kenilworth

DRAWING TITLE

Proposed Location Plan

SCALE	DRAWN	CHECKED	DATE
1:1250@A3	IS	JH	June 2021
JOB NO.	DRG. NO.	REVISION	
2056	PL04	-	