



EXISTING BLOCK PLAN 1:500

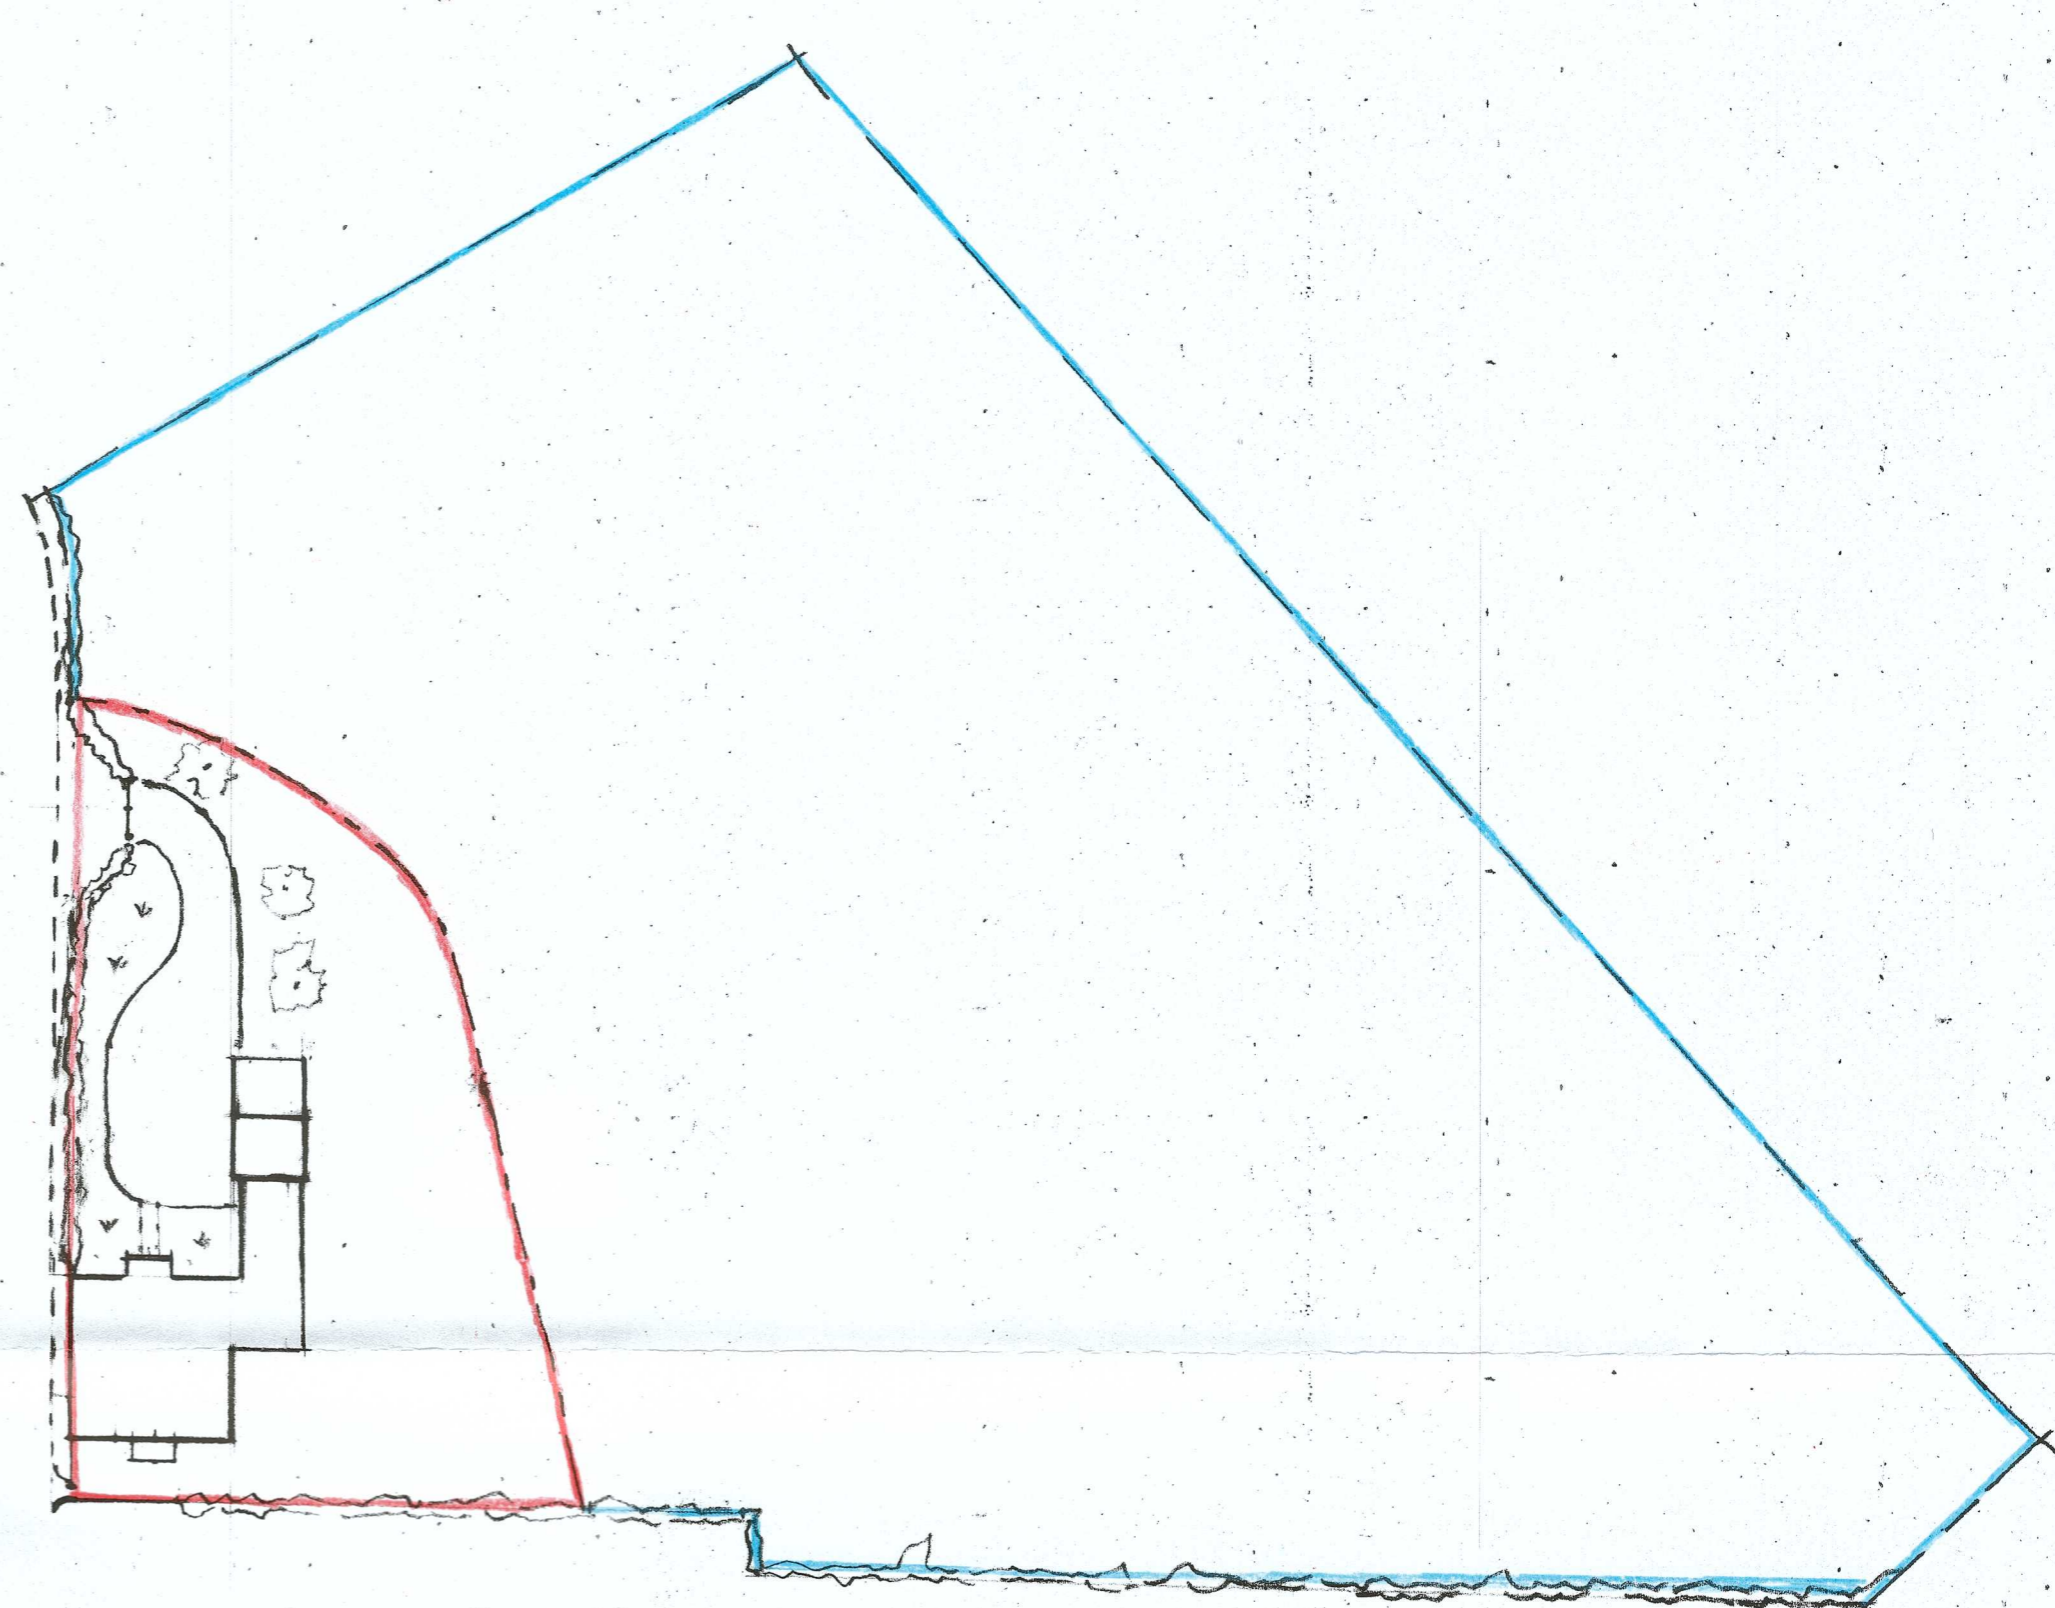

PROPOSED BLOCK PLAN 1:500

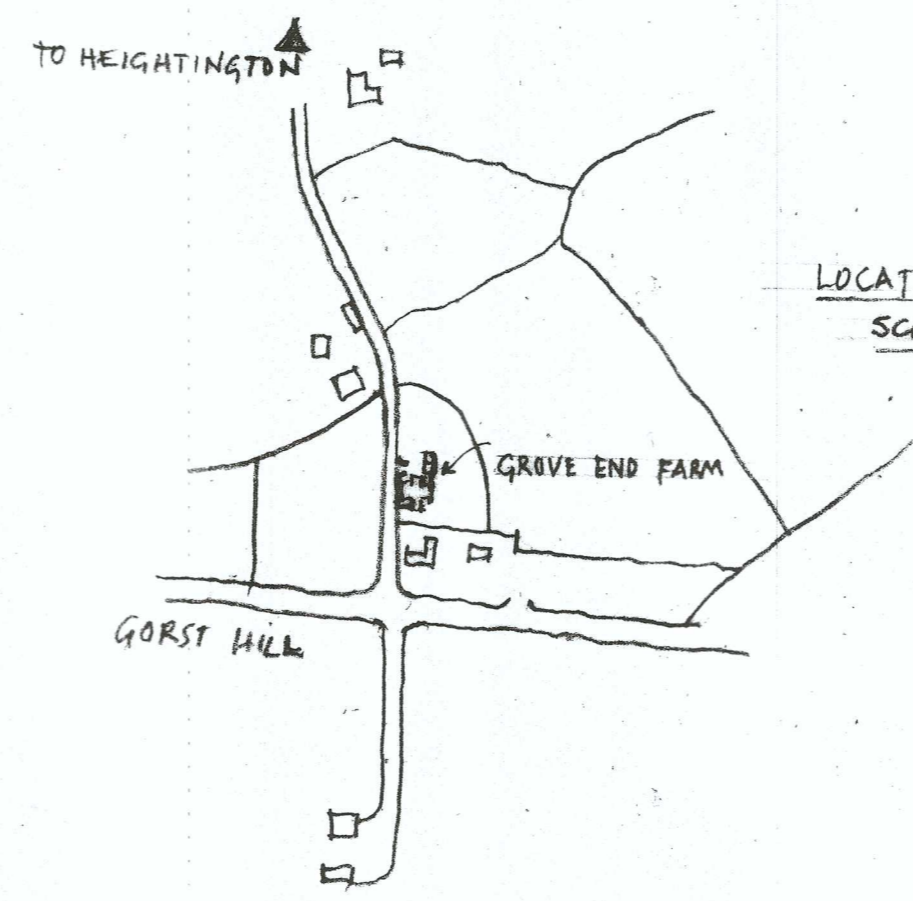

LOCATION PLAN
SCALE 1:2500

MR. MRS R. & WHITE
GROVE END FARM
GORST HILL
ROCK
WOLCS
DY 14 9 YA