


SITE LAYOUT PLAN .

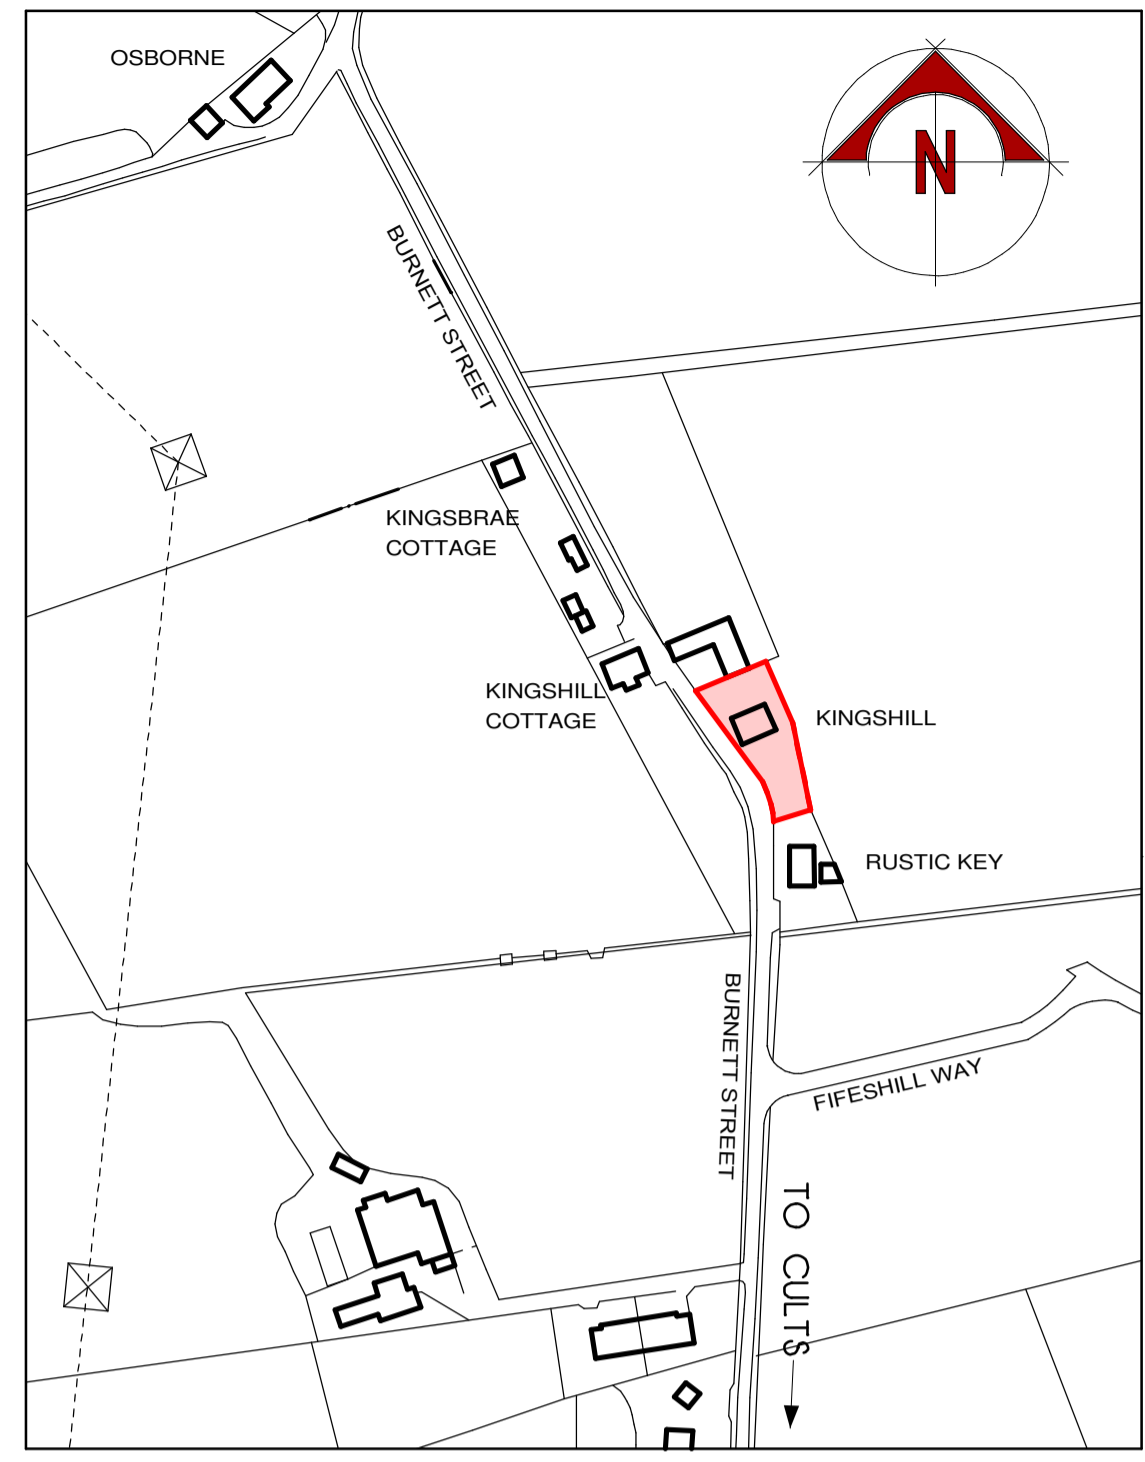

SITE LOCATION PLAN. 1:2500.

Note:
The copyright relating to this drawing remains the property of Allardyce Design Limited and must not be reproduced without the written consent of same.

General Notes:
All information is to be checked on site prior to the commencement of any work and the ordering or fabrication of any components.
Any variation or decision required is to be referred back to this office for further consideration and the issuing of revised instructions.
This drawing is to be read in conjunction with all other information produced for this development including all information produced by the project Engineer.
Do not scale from drawings. Where possible, large scale drawings take precedent over smaller scale drawings. If in doubt, please contact this office.

DATE	NO	REVISION COMMENT
05.10.21	A	SOLID RED LINES INDICATED.

ad
Allardyce Design
Chartered Architectural Technologists

Registered Office:
Suite A, Ground Floor, 9 Queens Road,
Aberdeen,
AB15 4YL
Tel: 07763787302
Email: info@allardycedesign.co.uk
Website: allardycedesign.co.uk

CIAT
CHARTERED PRACTICE

Project
**ALTERATION & EXTENSION OF KINGSHILL,
KINGSWELLS, ABERDEEN. AB15 8QB.**

Drwg
PROPOSED SITE LAYOUT & LOCATION PLANS.

Scale	Date	Drwg No.	Rev.
1:100	SEPT.2021	AD.O45/201A	
1:2500			