




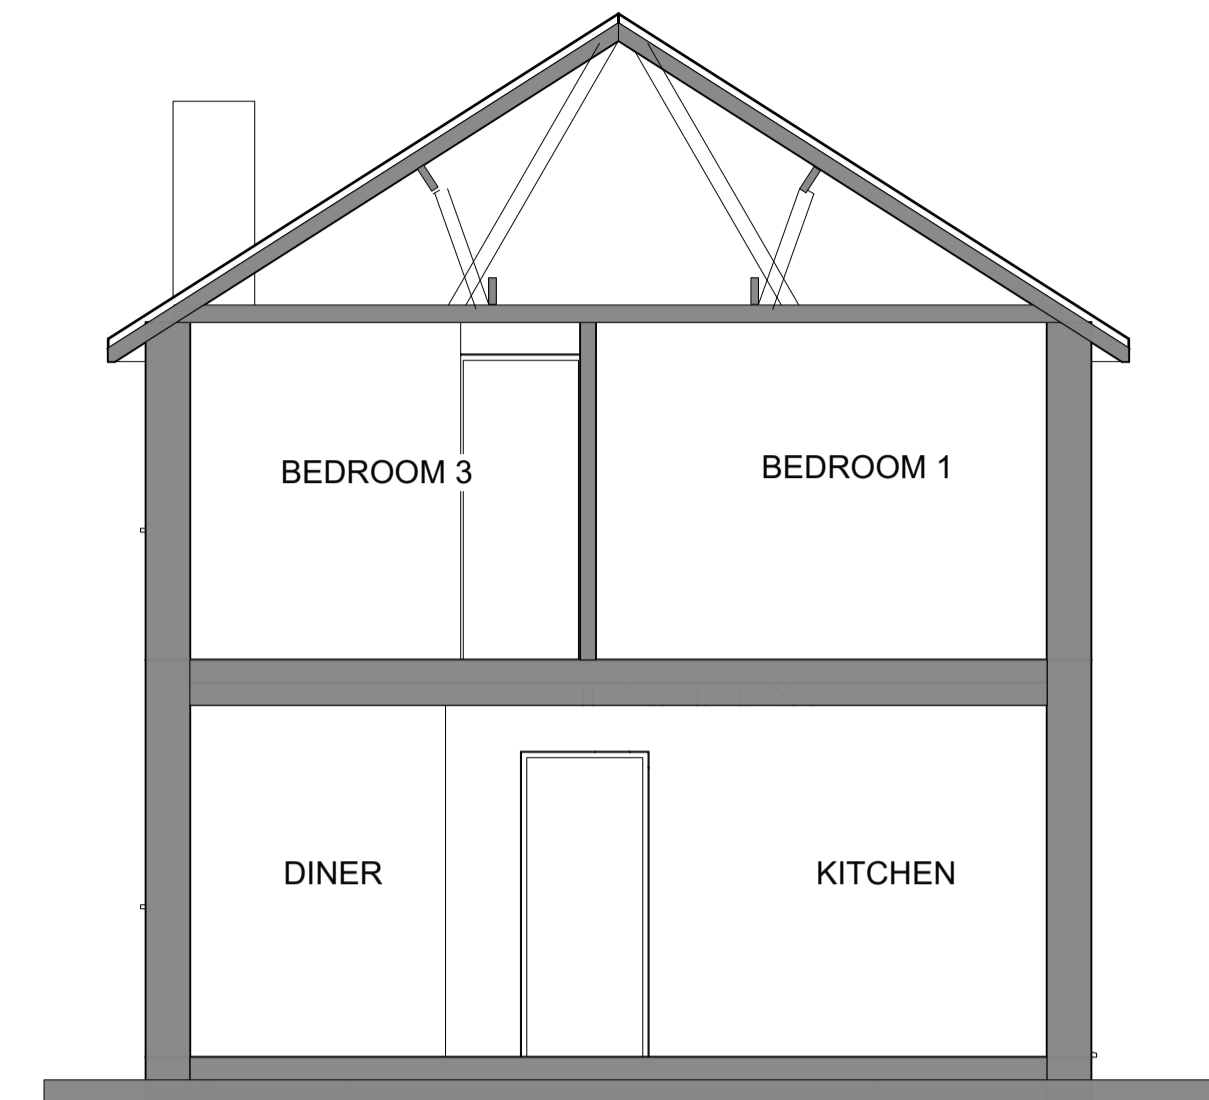

4 SECTION AA
Scale: 1:50

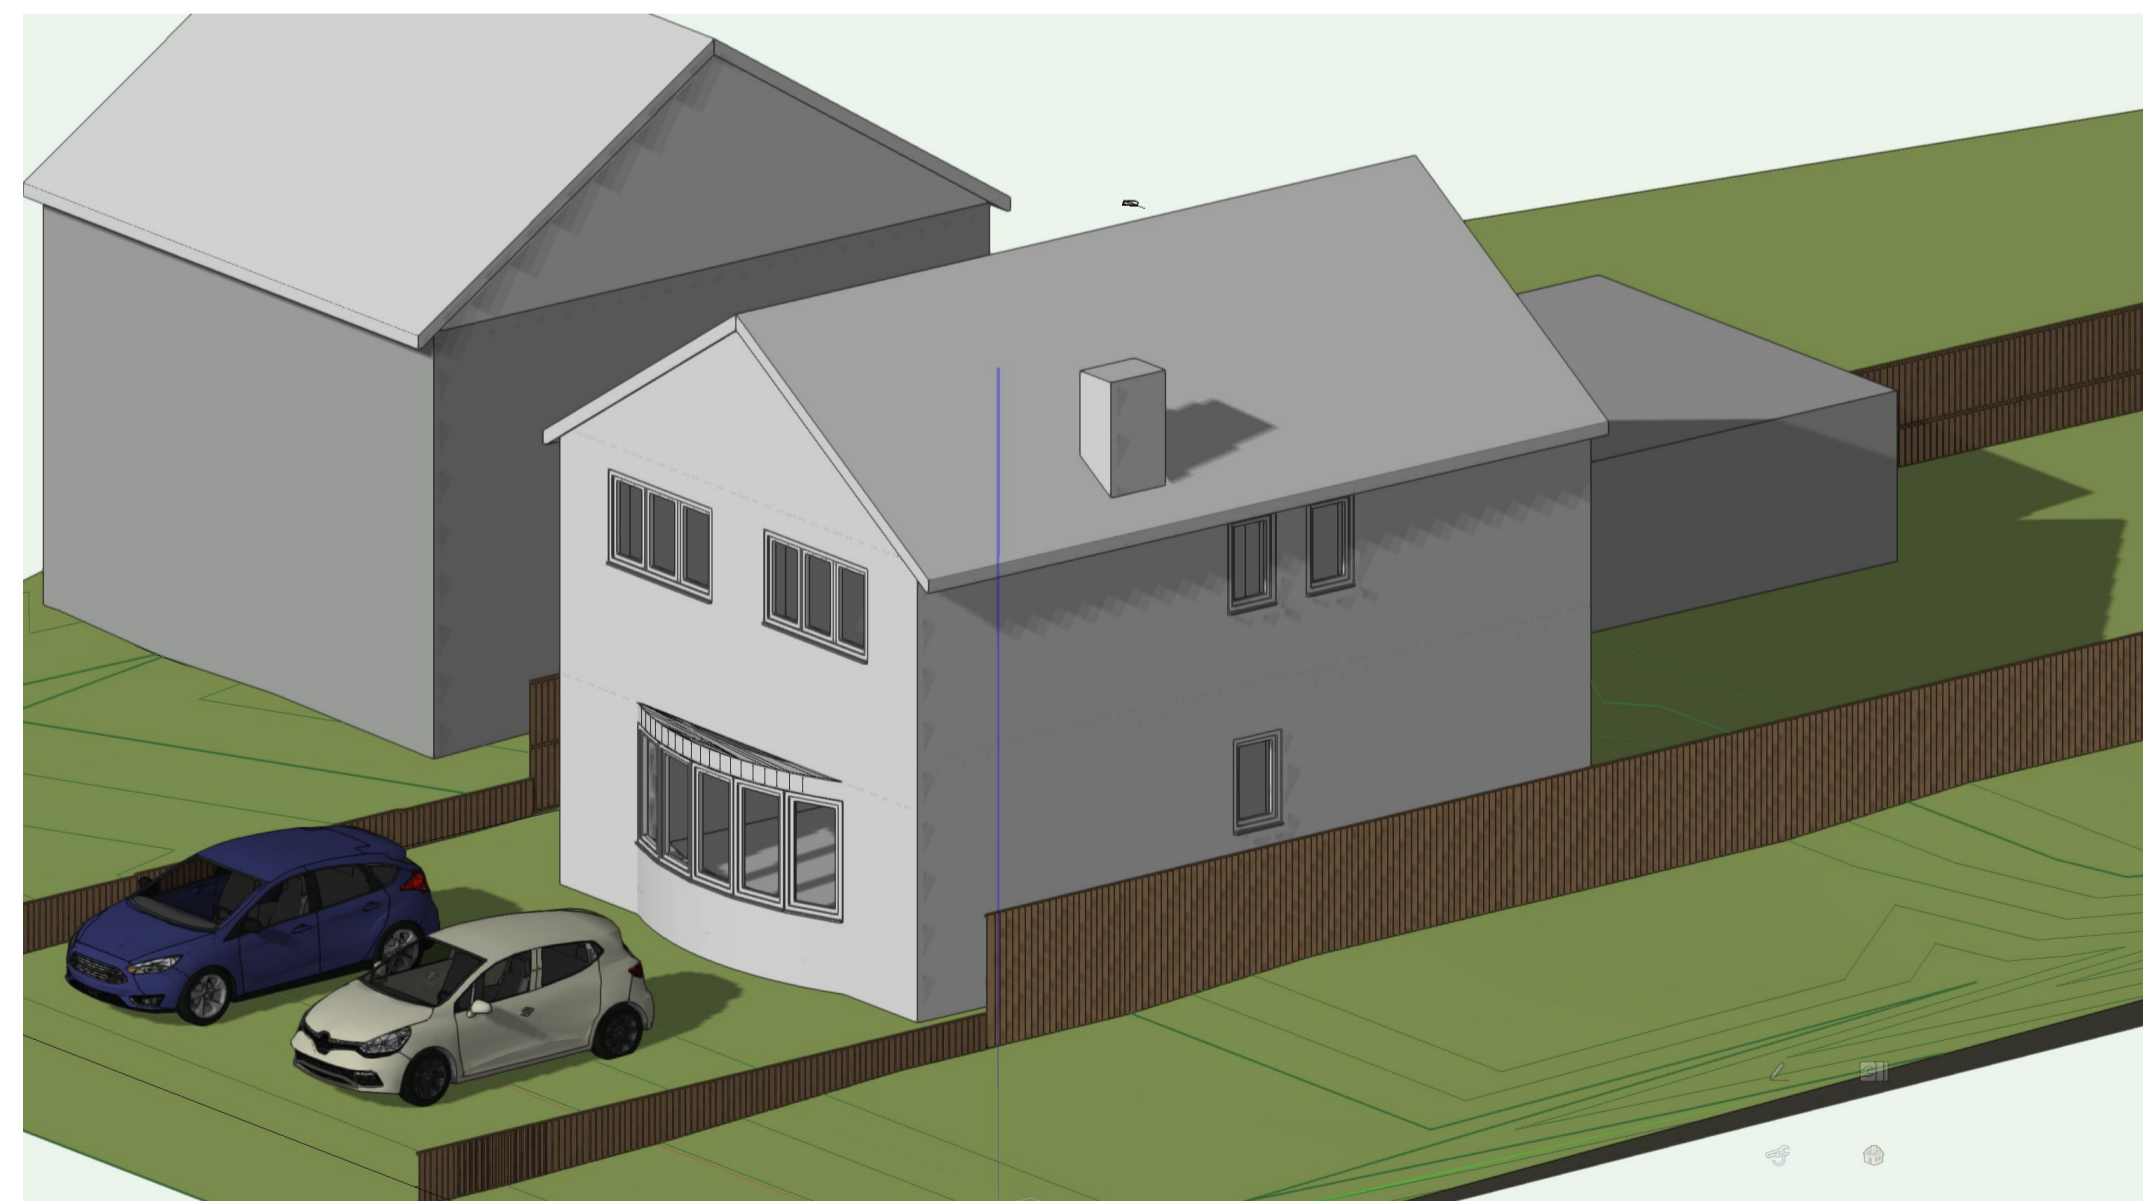

6 Section BB
Scale: 1:50

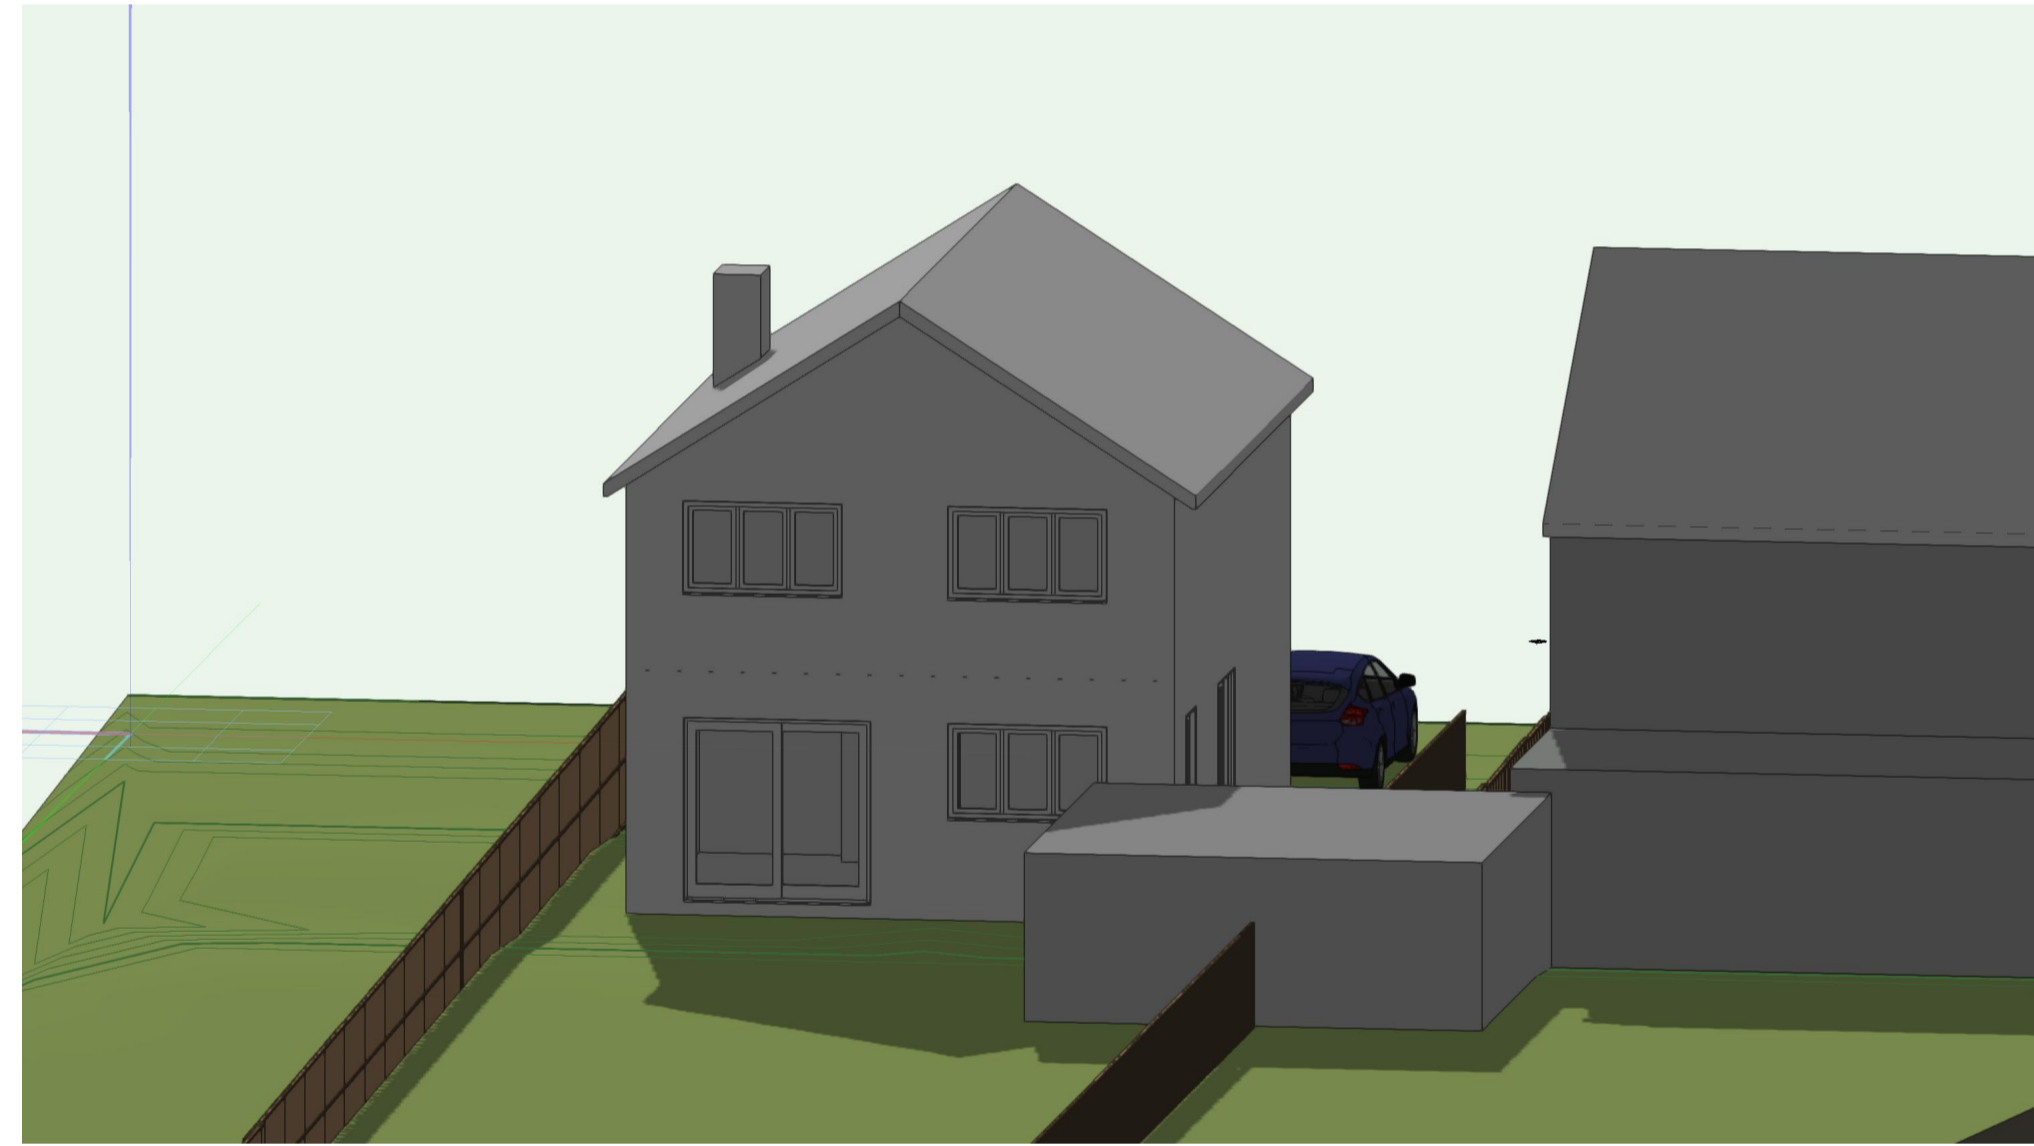

Client:
Mr & Mrs Butler-Walters

Job title:
Extension and alterations

Site address:
Gossellin
Main Road
Dorton
HP18 9NH

Date:
June 2021
Scale (at A1): 1:50

Job Number:
B1824

Drawing Number: B1824.102
EXISTING -SECTIONS A-A & B-B
ISOMETRICS (NOT TO SCALE)

Revision