

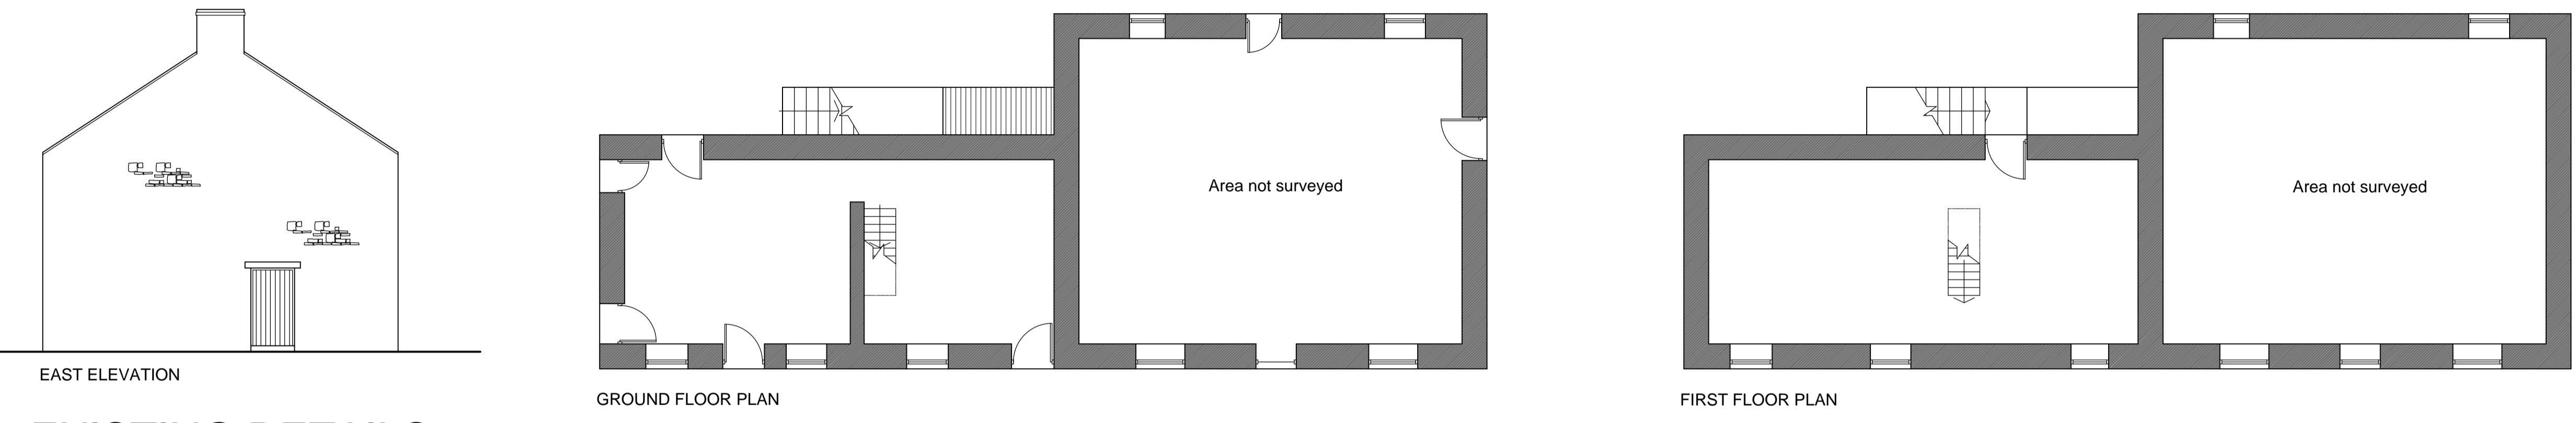
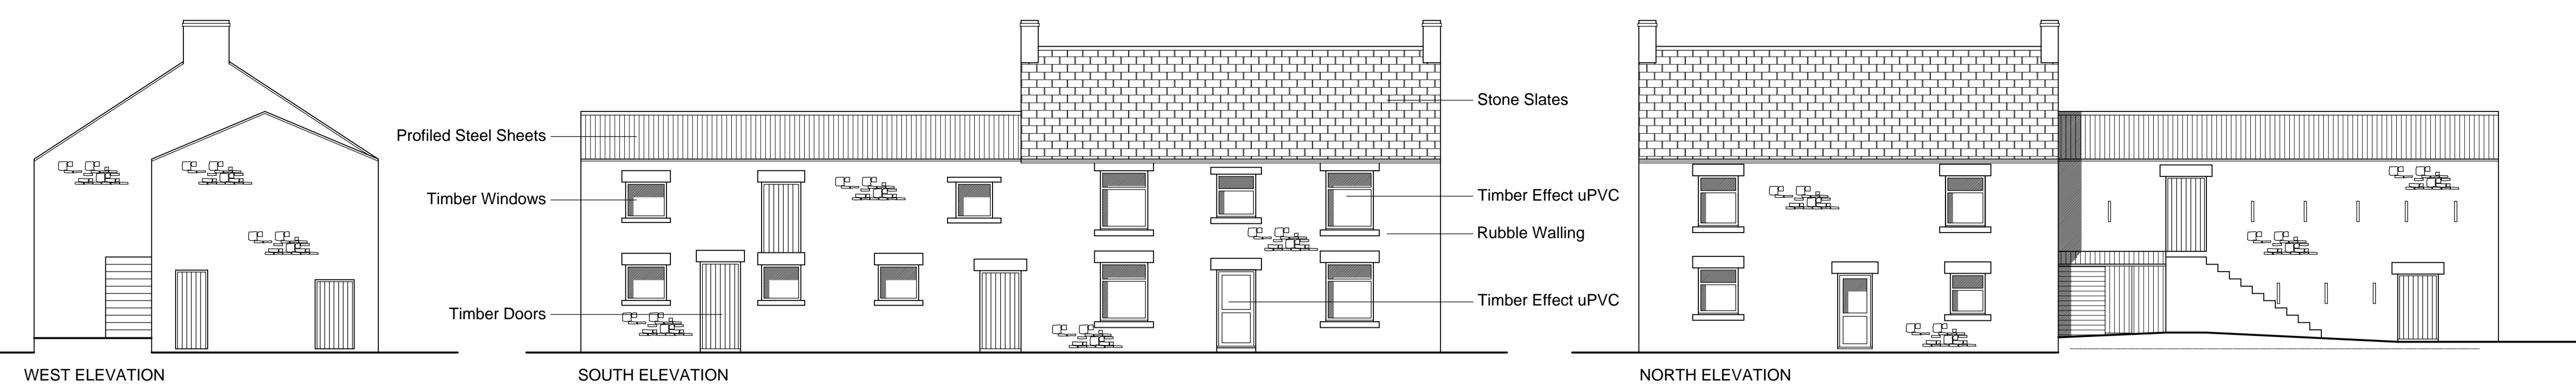



All dimensions to be checked on site.  
Do not scale from this drawing, work to figured dimensions only.  
Any omissions or discrepancies shall be reported to Colling Morris.

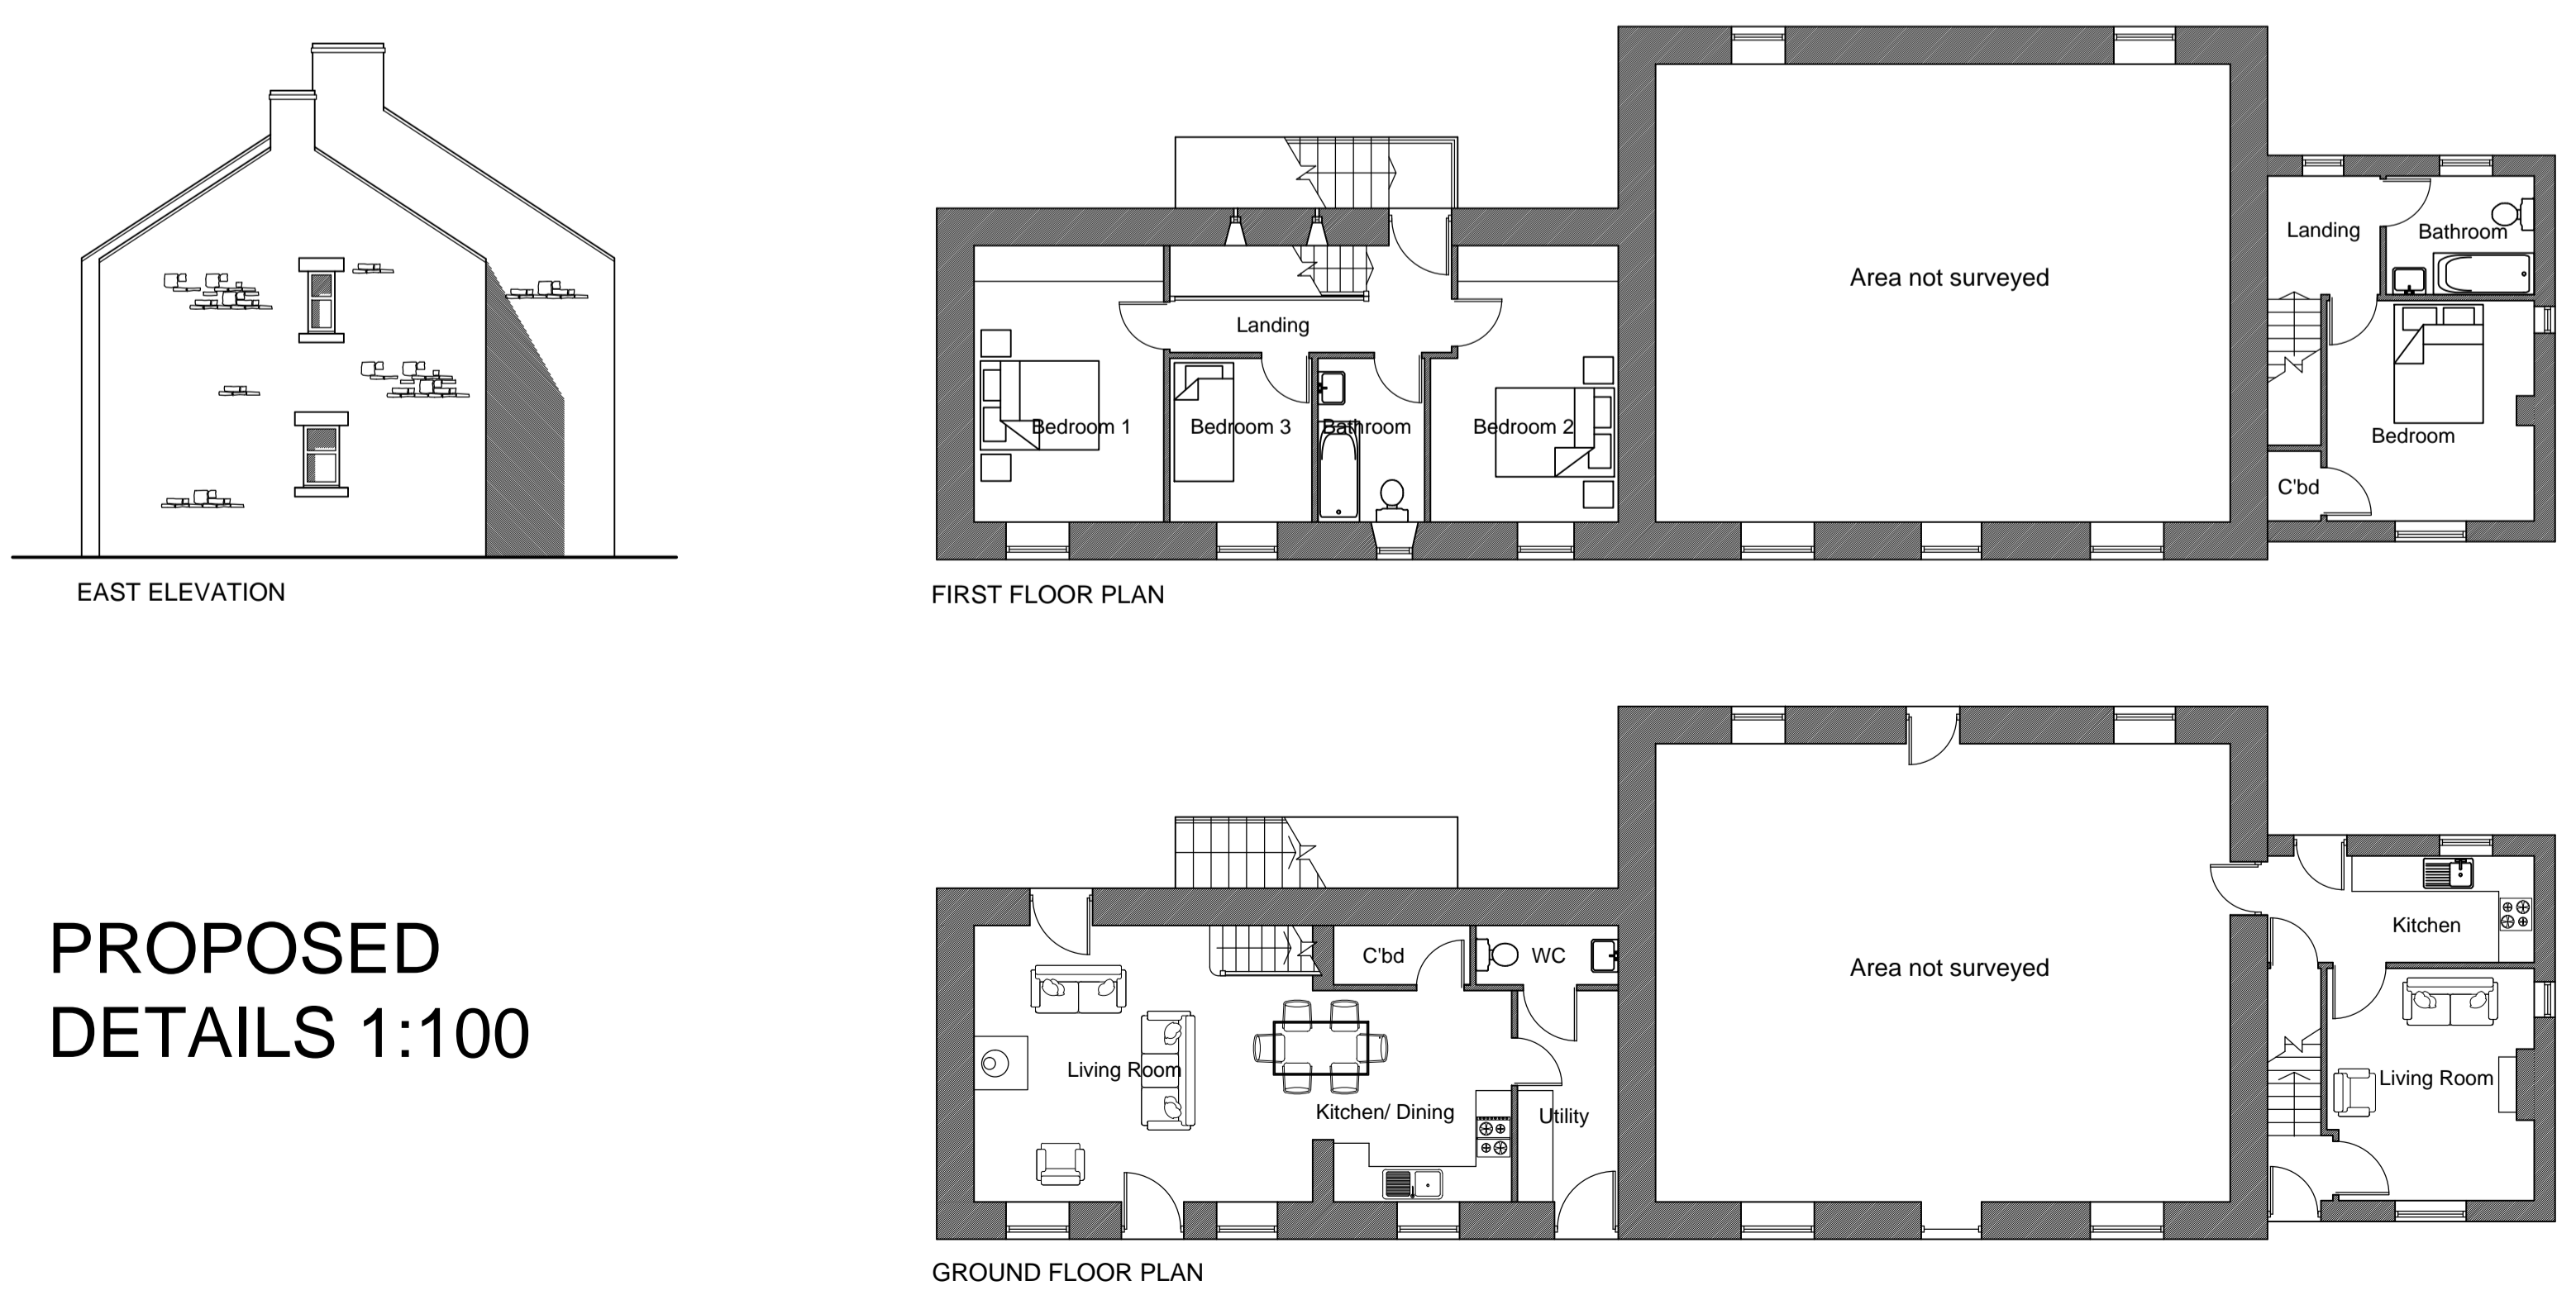

**EXISTING DETAILS 1:100**

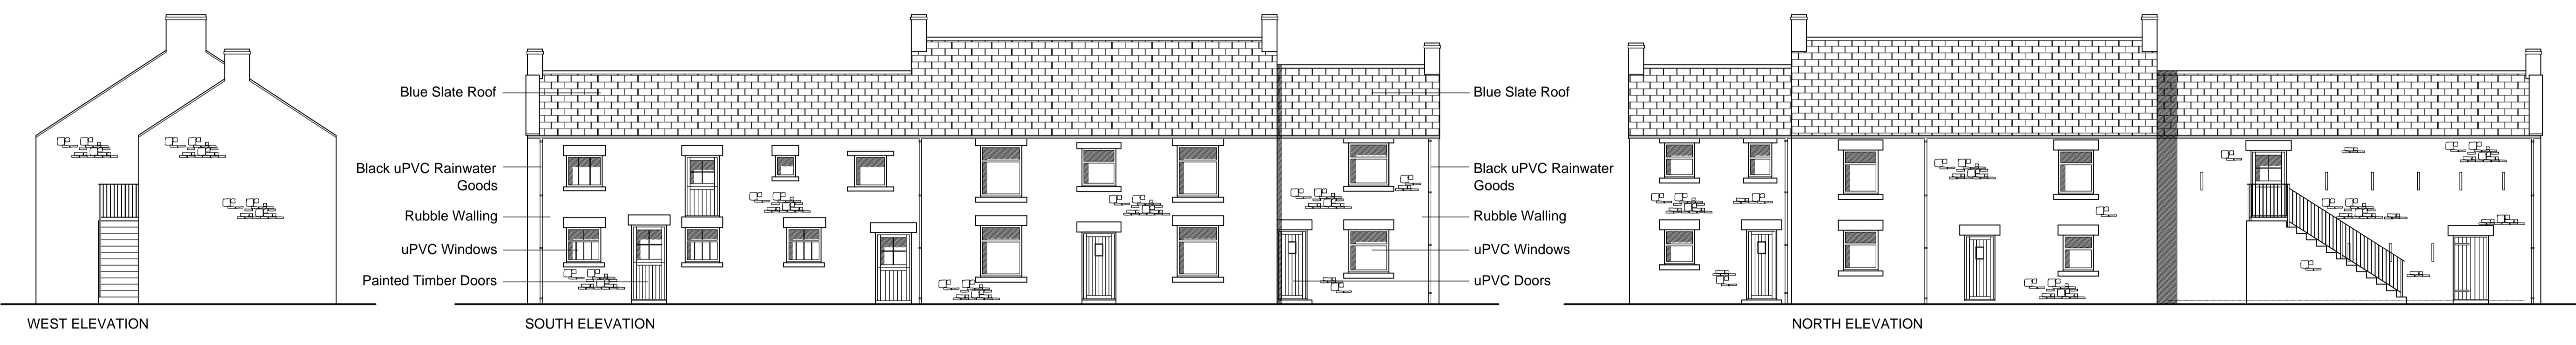

**PROPOSED DETAILS 1:100**

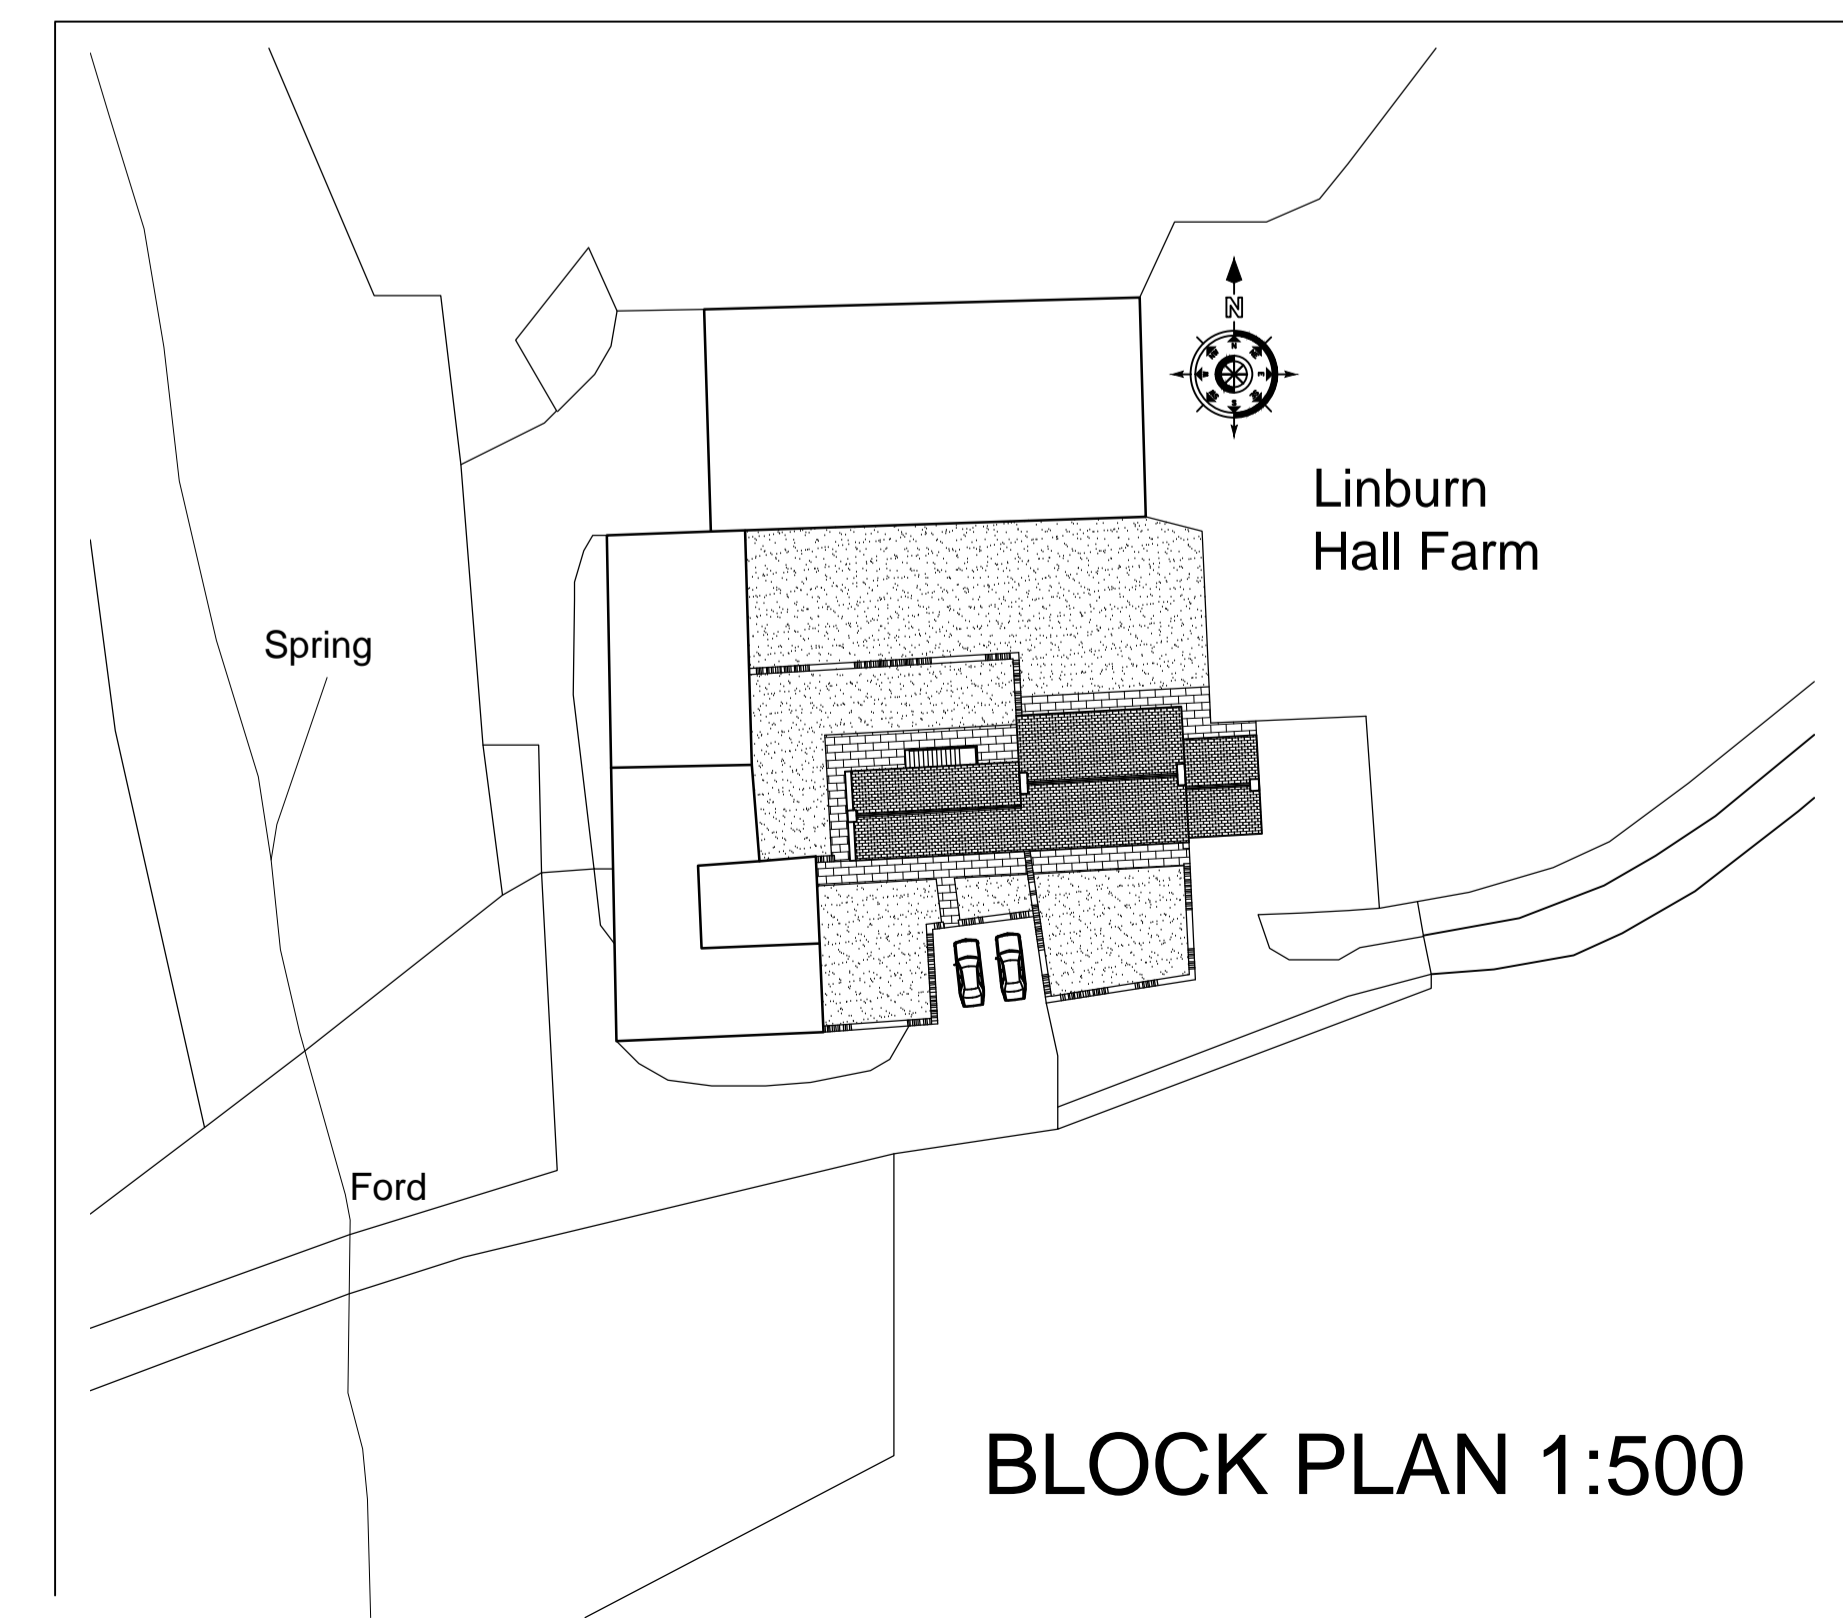

Rev A - 13.9.21 - Revised to clients comments

**Colling Morris**™  
Architectural Services

1 Greenbank  
Eggleston  
Barnard Castle  
Co Durham  
DL12 0BQ

@: info@collingmorris.co.uk  
wr: collingmorris.co.uk  
t: 01833 650250  
m: 07443 479043

Project:  
Linburn Hall Farm  
Hamsterley  
Bishop Auckland  
Co. Durham  
Client:  
Mr and Mrs Walton

Drawing:  
Planning Details

Existing, Proposed and Block Plan

Scale: 1:100, 1:500 @ A1	Date: Sept 2021	Drawn: CM
Proj. No.: CM415	Dwg. No.: 01	Rev No.: A

**BLOCK PLAN 1:500**