


location plan 1:1250

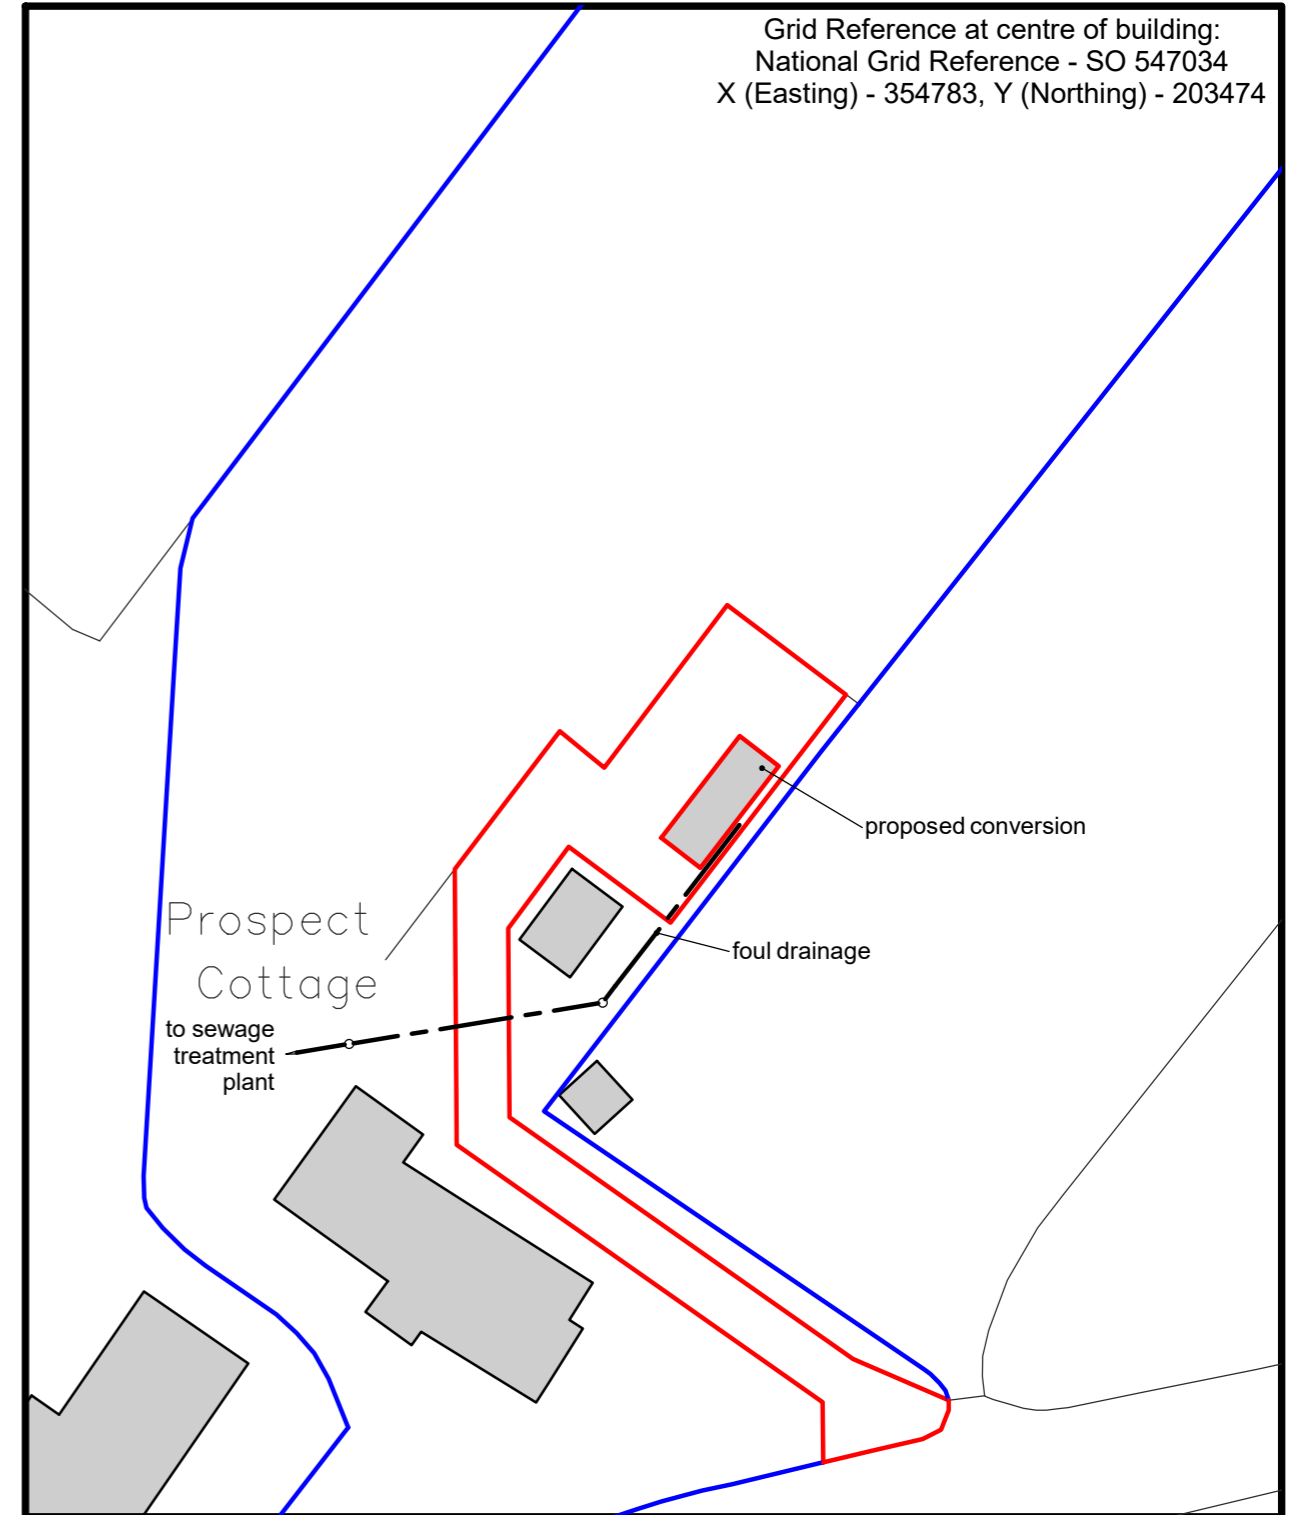

block plan 1:500

<p><i>Project:</i> Proposed conversion of storage building to holiday let at Prospect Cottage, St Briavels Common, Lydney GL15 6SP</p>	<p><i>Drawn by:</i> S. Mumford.</p>	<p><i>Drg Title:</i> OS Mapping</p>	<p><i>Scale:</i> 1:500 - 1:1250</p>	<p><i>Date:</i> June 2021</p>	<p>Stewart Mumford Architectural Consulting Ltd. Mortimer Bungalow, Lion lane, Cleobury Mortimer, Kidderminster DY14 8BT T. 01299271068 M.07977921039 E. stewart.mumford@btinternet.com</p>
<p><i>Client:</i> Trustees of P V Bennett</p>	<p><i>Revision Description:</i> A: FOUL DRAINAGE ADDED - SEPT 2021</p>		<p><i>Drg. Nr.:</i> 06/2021/01c</p>	<p><i>Rev.:</i> A</p>	