




SIDE ELEVATION (viewed from No. 20)
(As Existing)

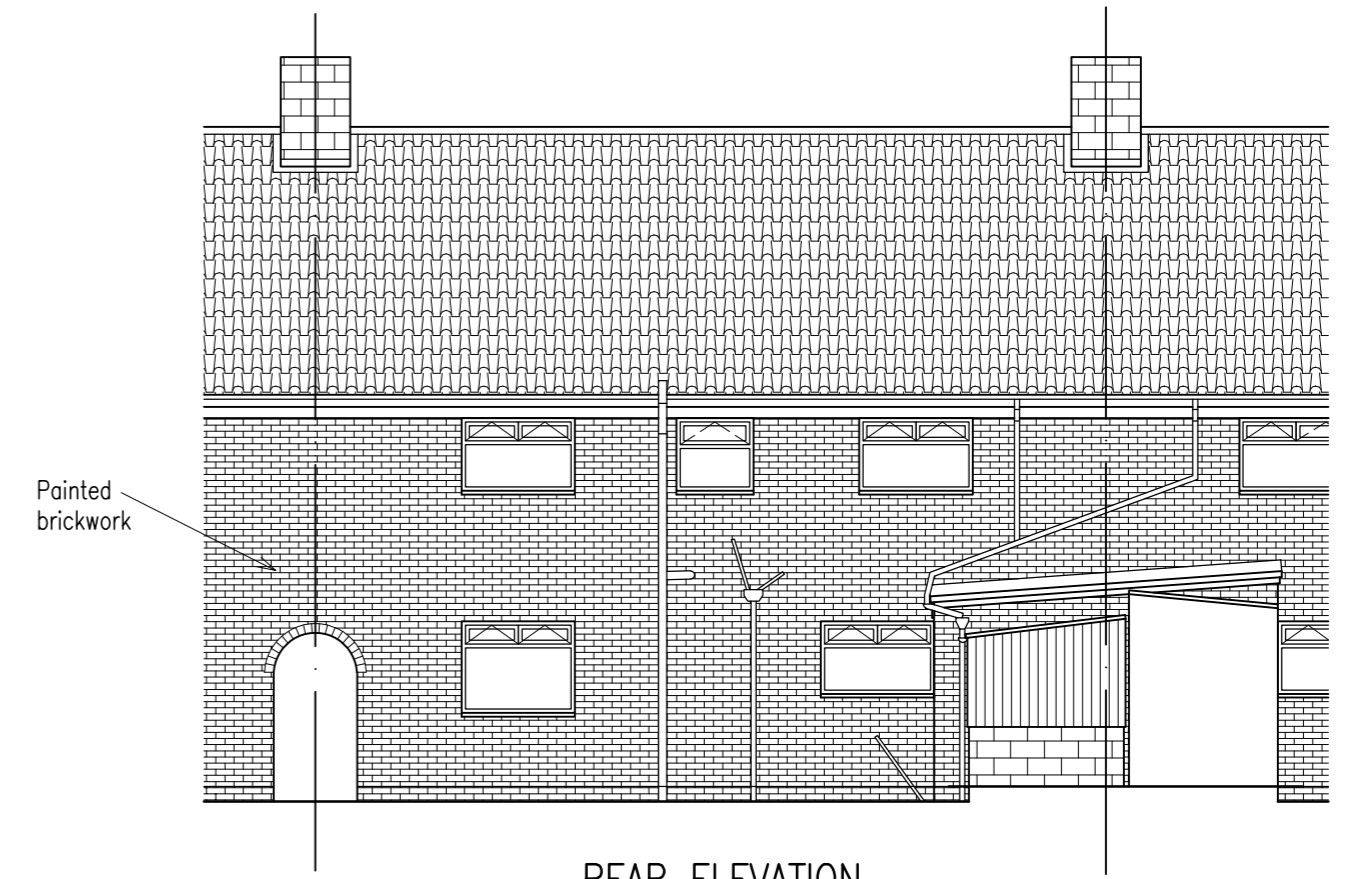


REAR ELEVATION
(As Existing)

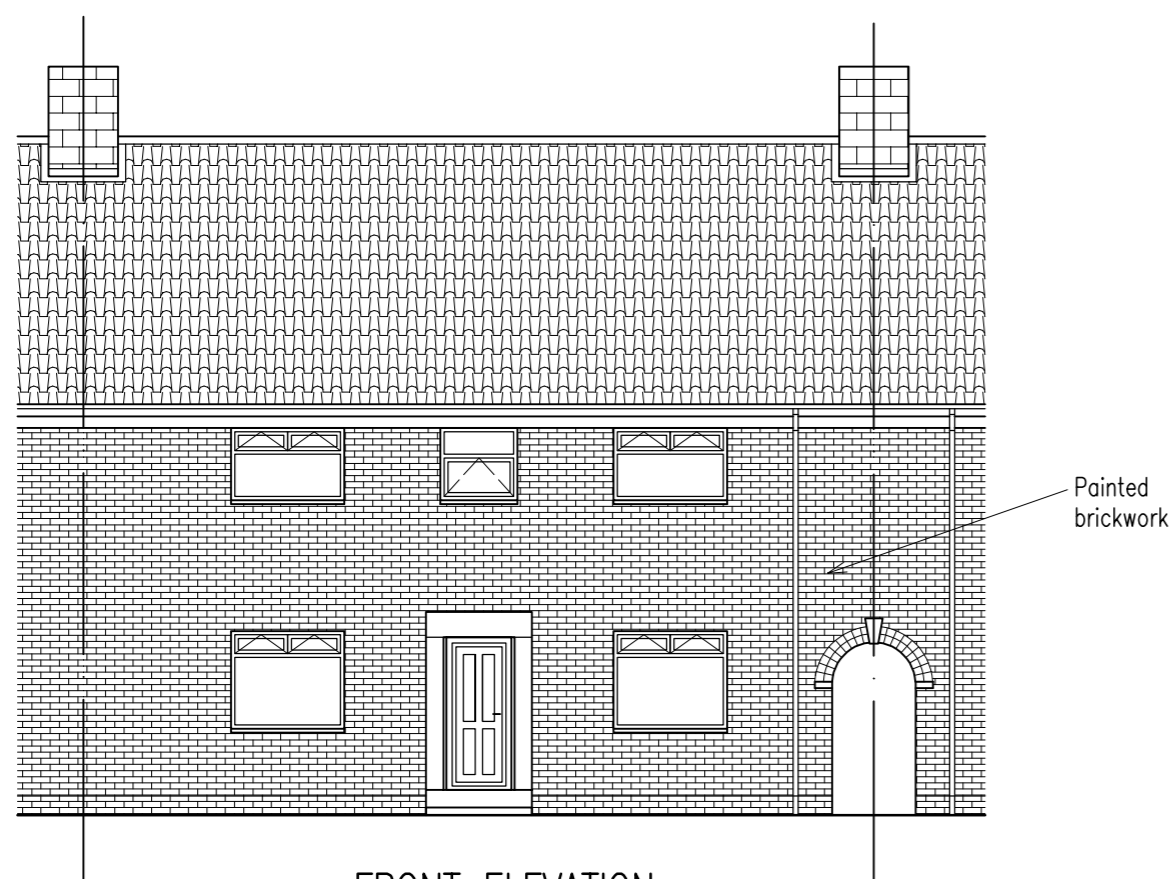

FRONT ELEVATION
(As Existing)

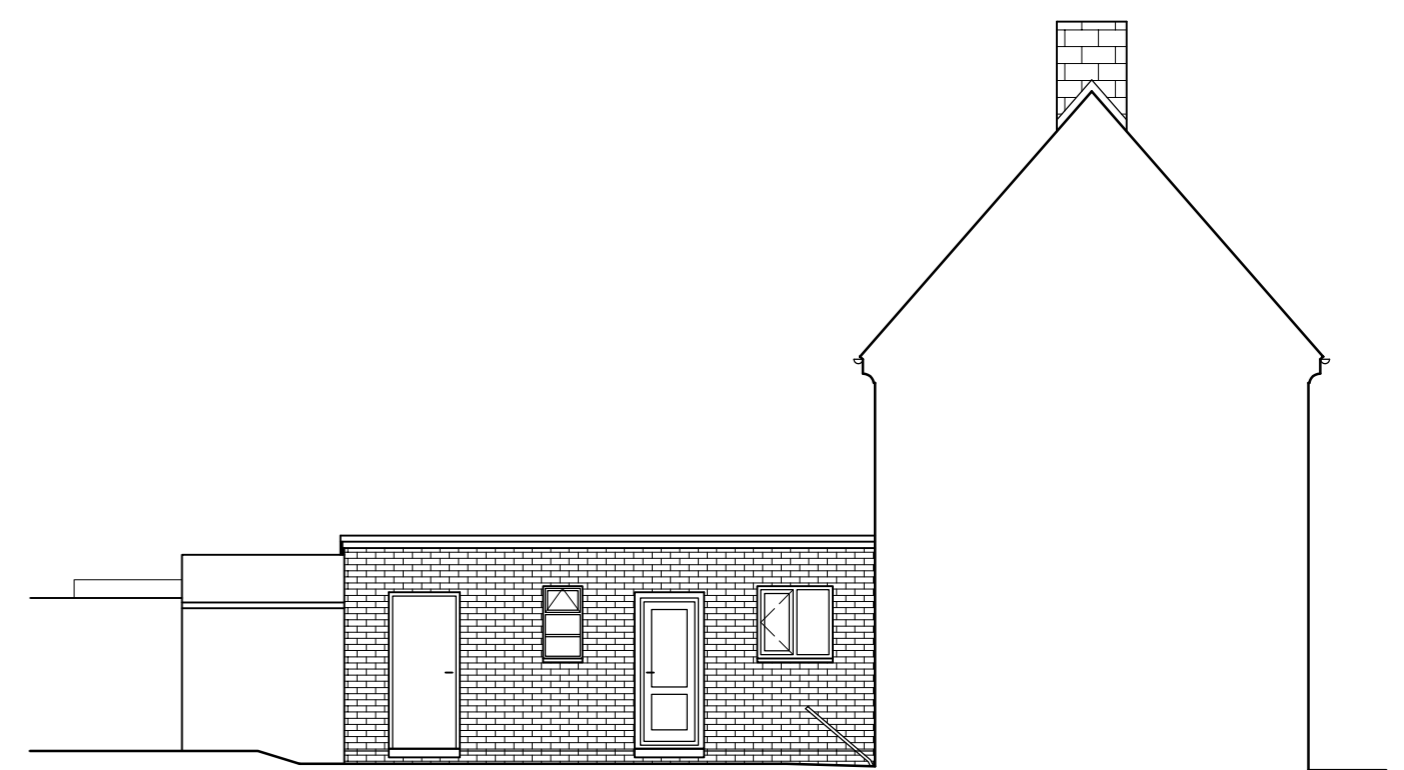


SIDE ELEVATION (viewed from No. 24)
(As Existing)

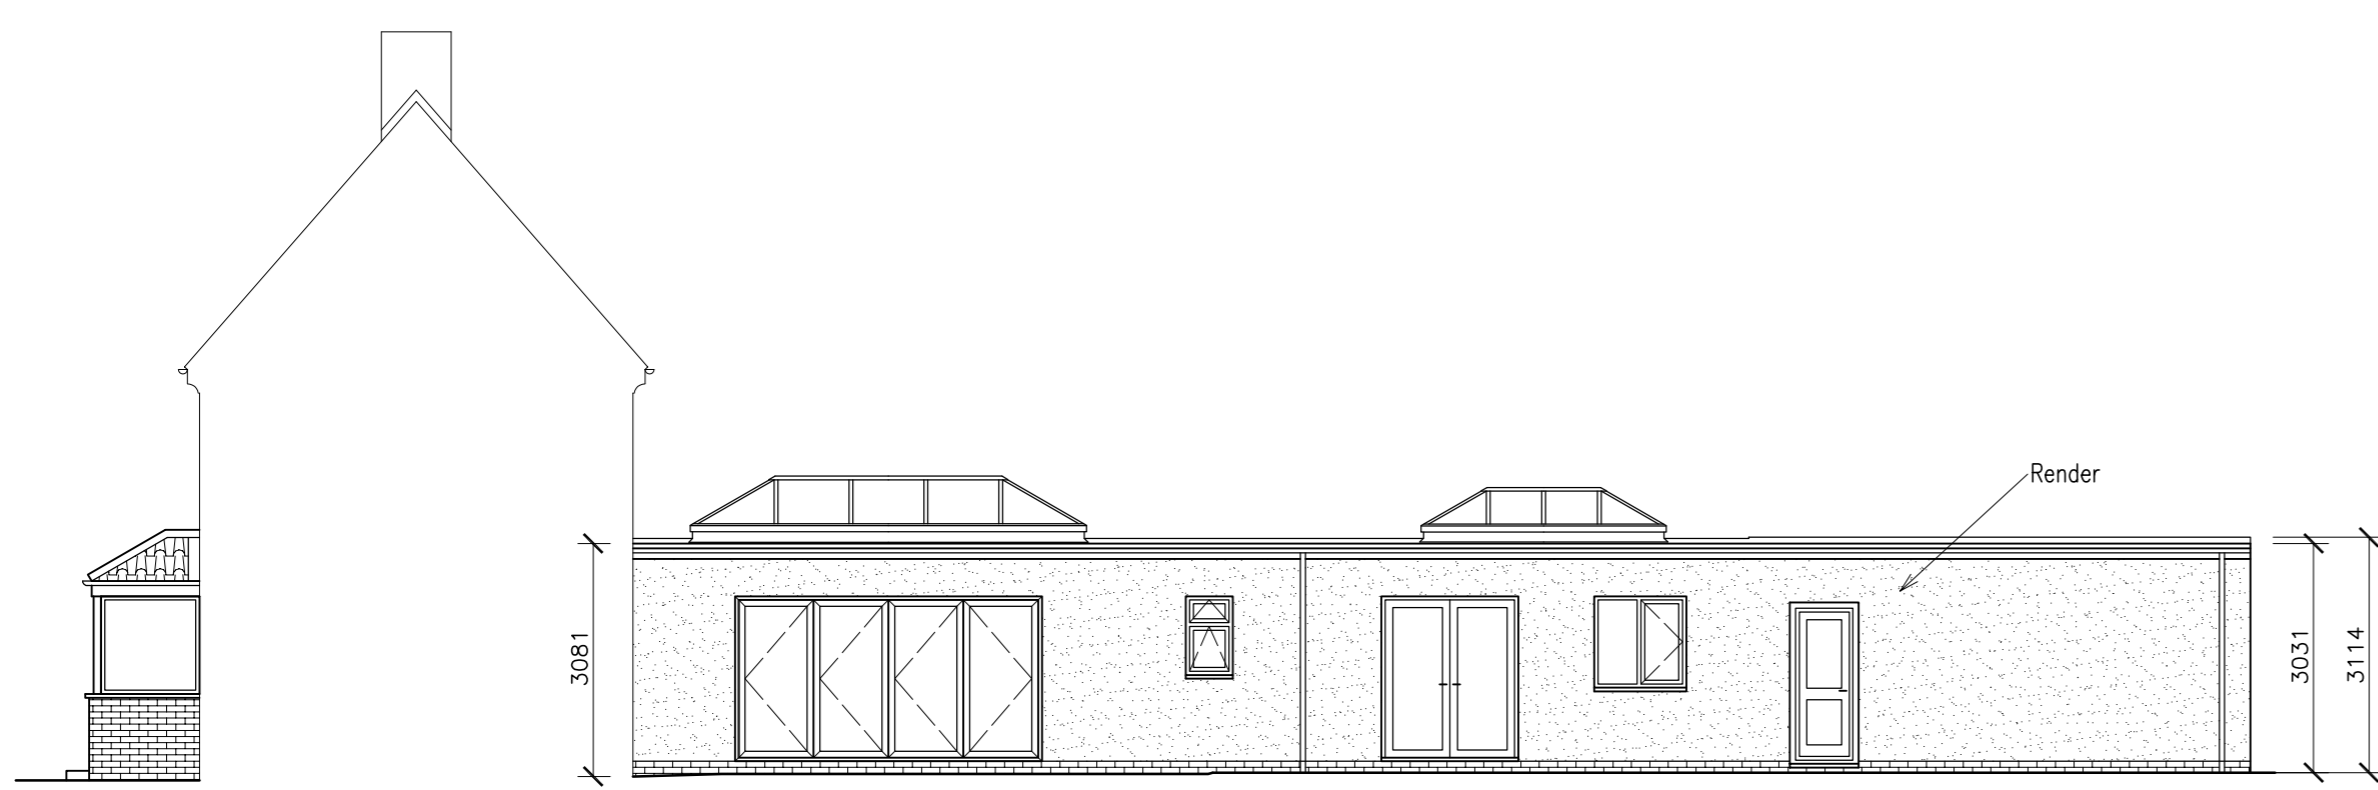


SIDE ELEVATION (viewed from No. 20)
(As Proposed)



REAR ELEVATION
(As Proposed)

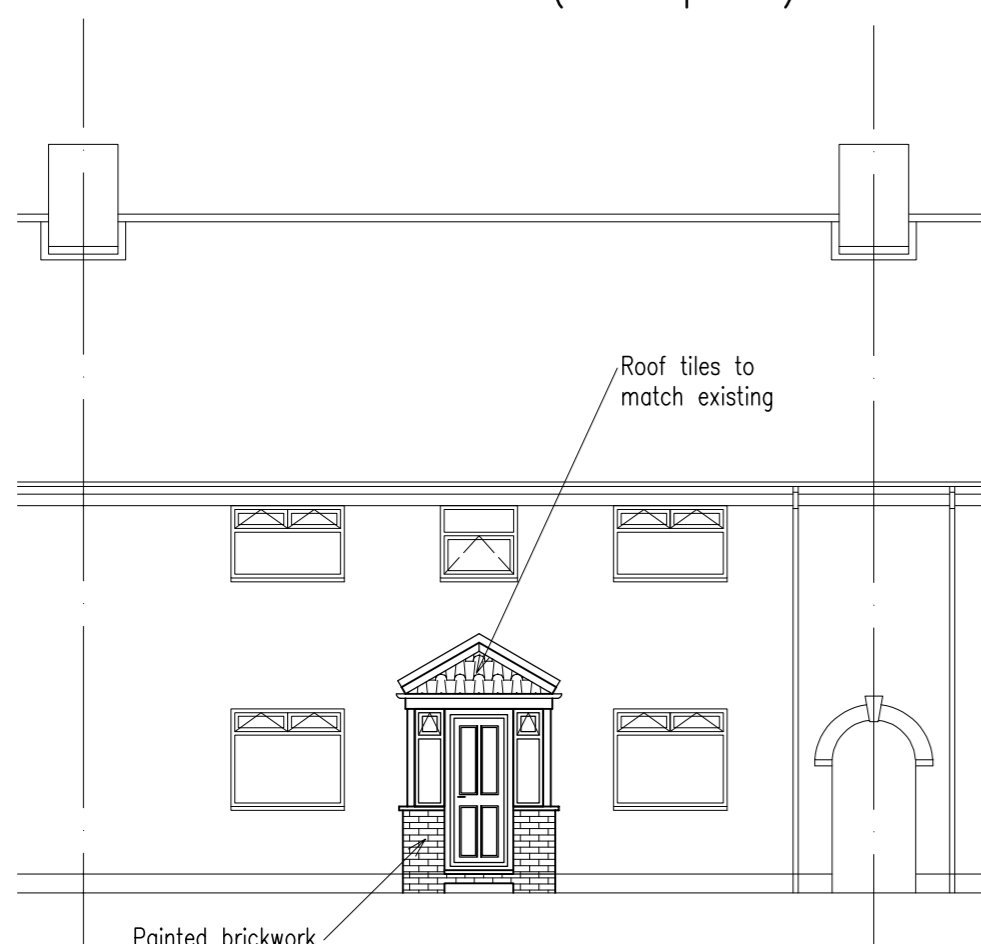

FRONT ELEVATION
(As Proposed)

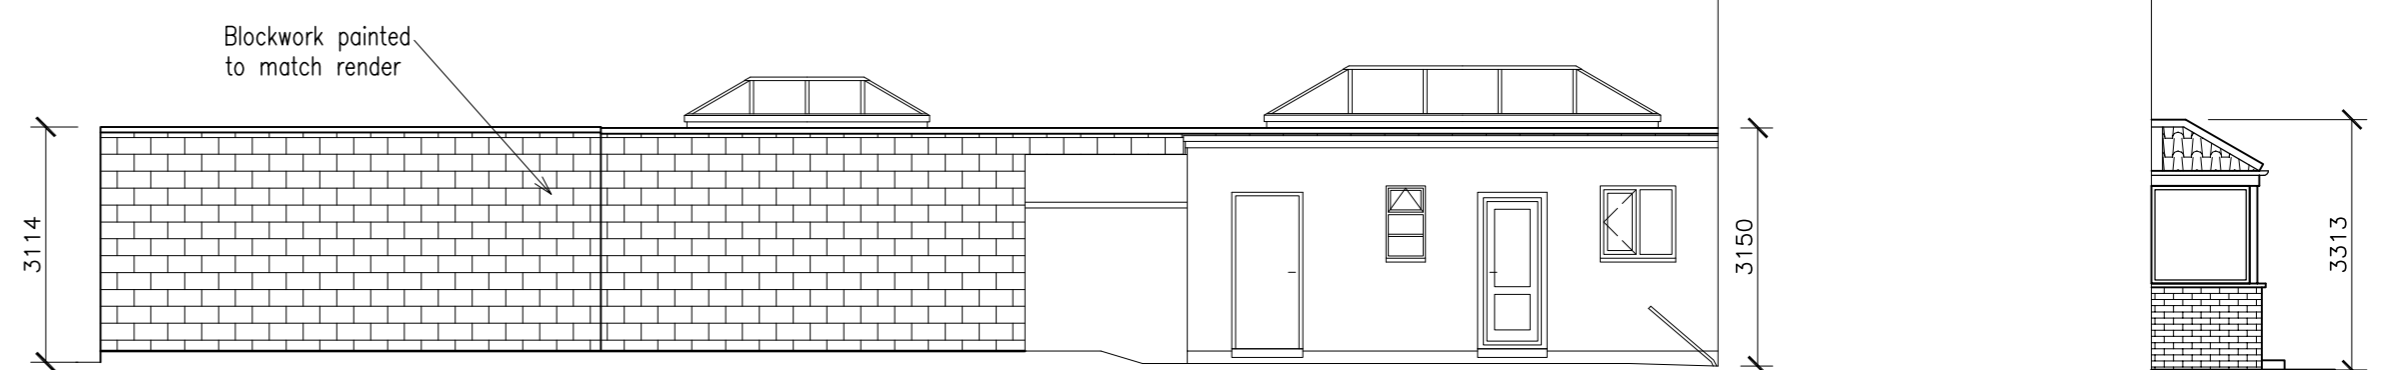

SIDE ELEVATION (viewed from No. 24)
(As Proposed)