




FRONT 1:100

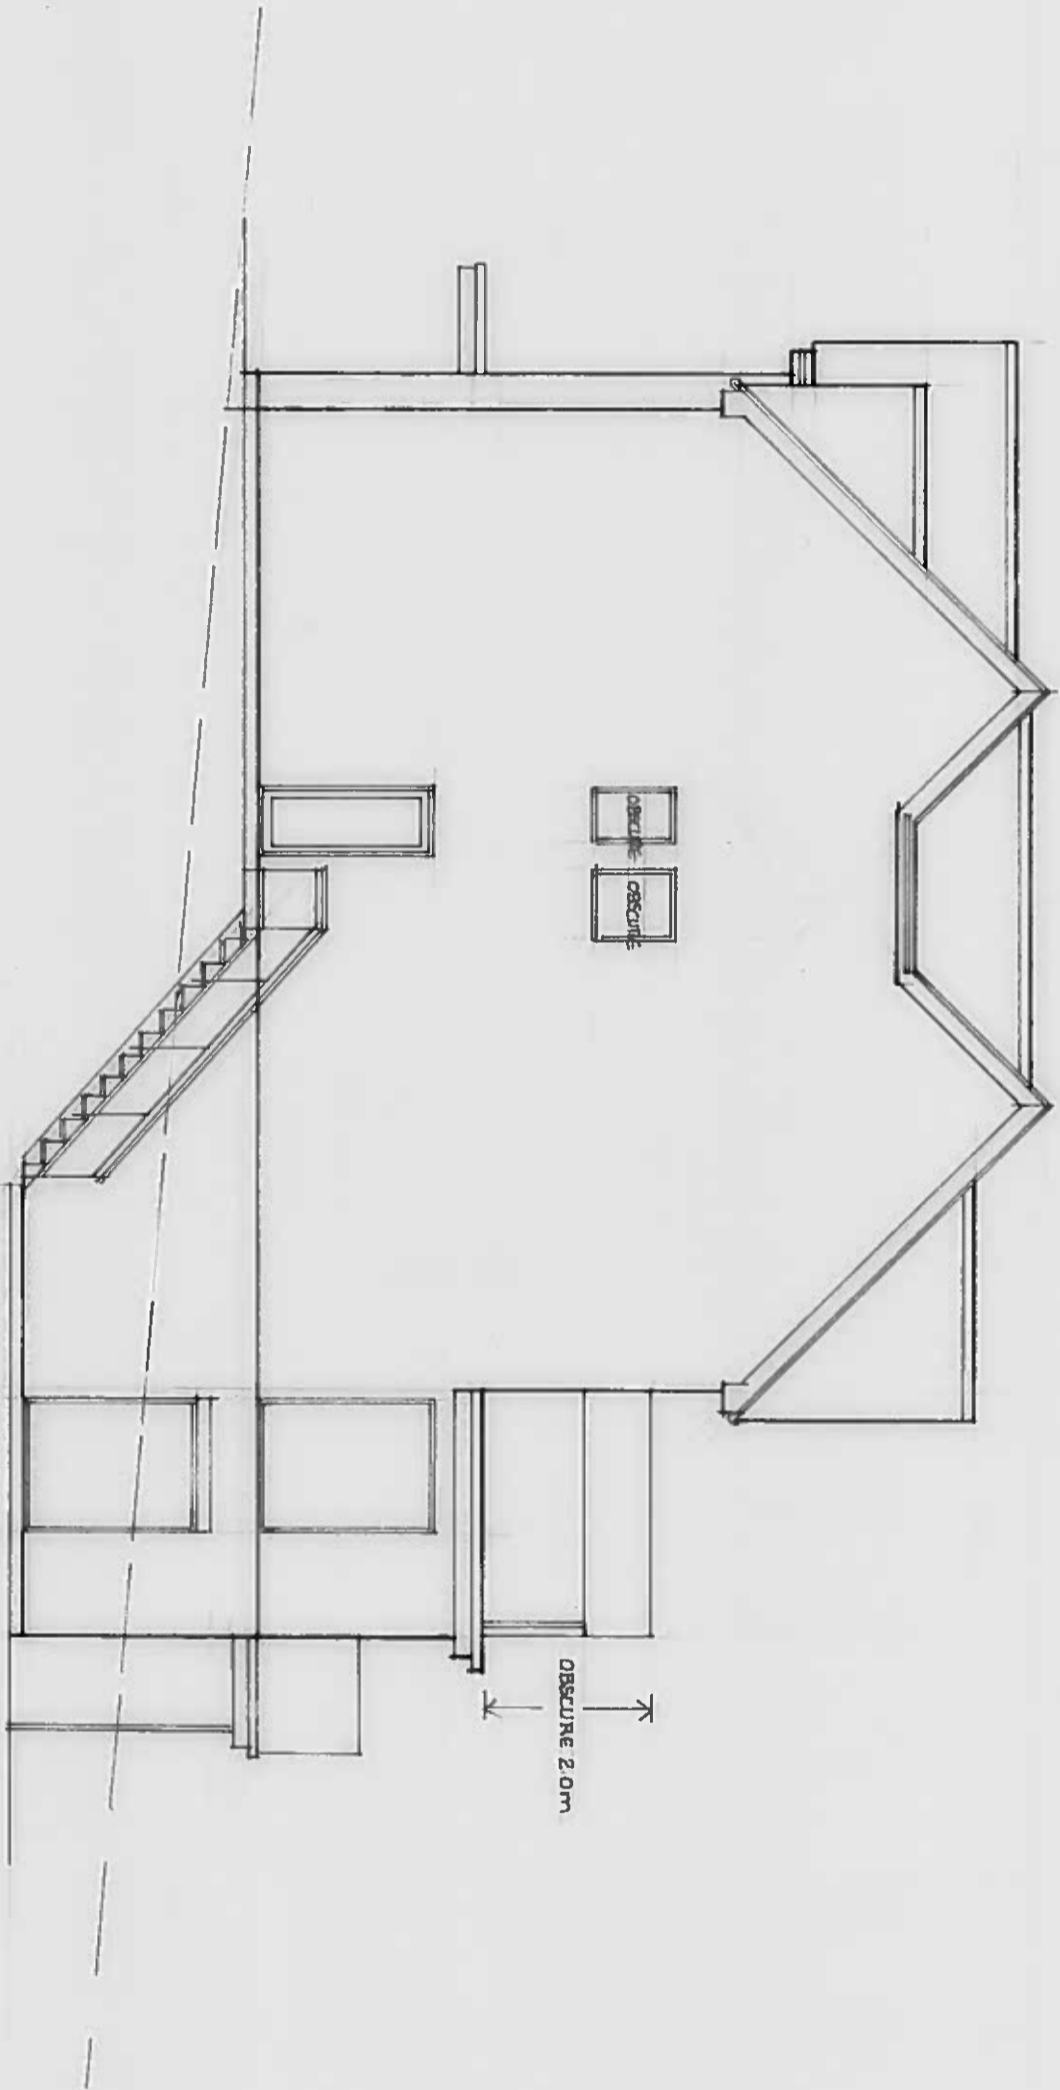


RHS ELEVATION

LHSIDE 1:100

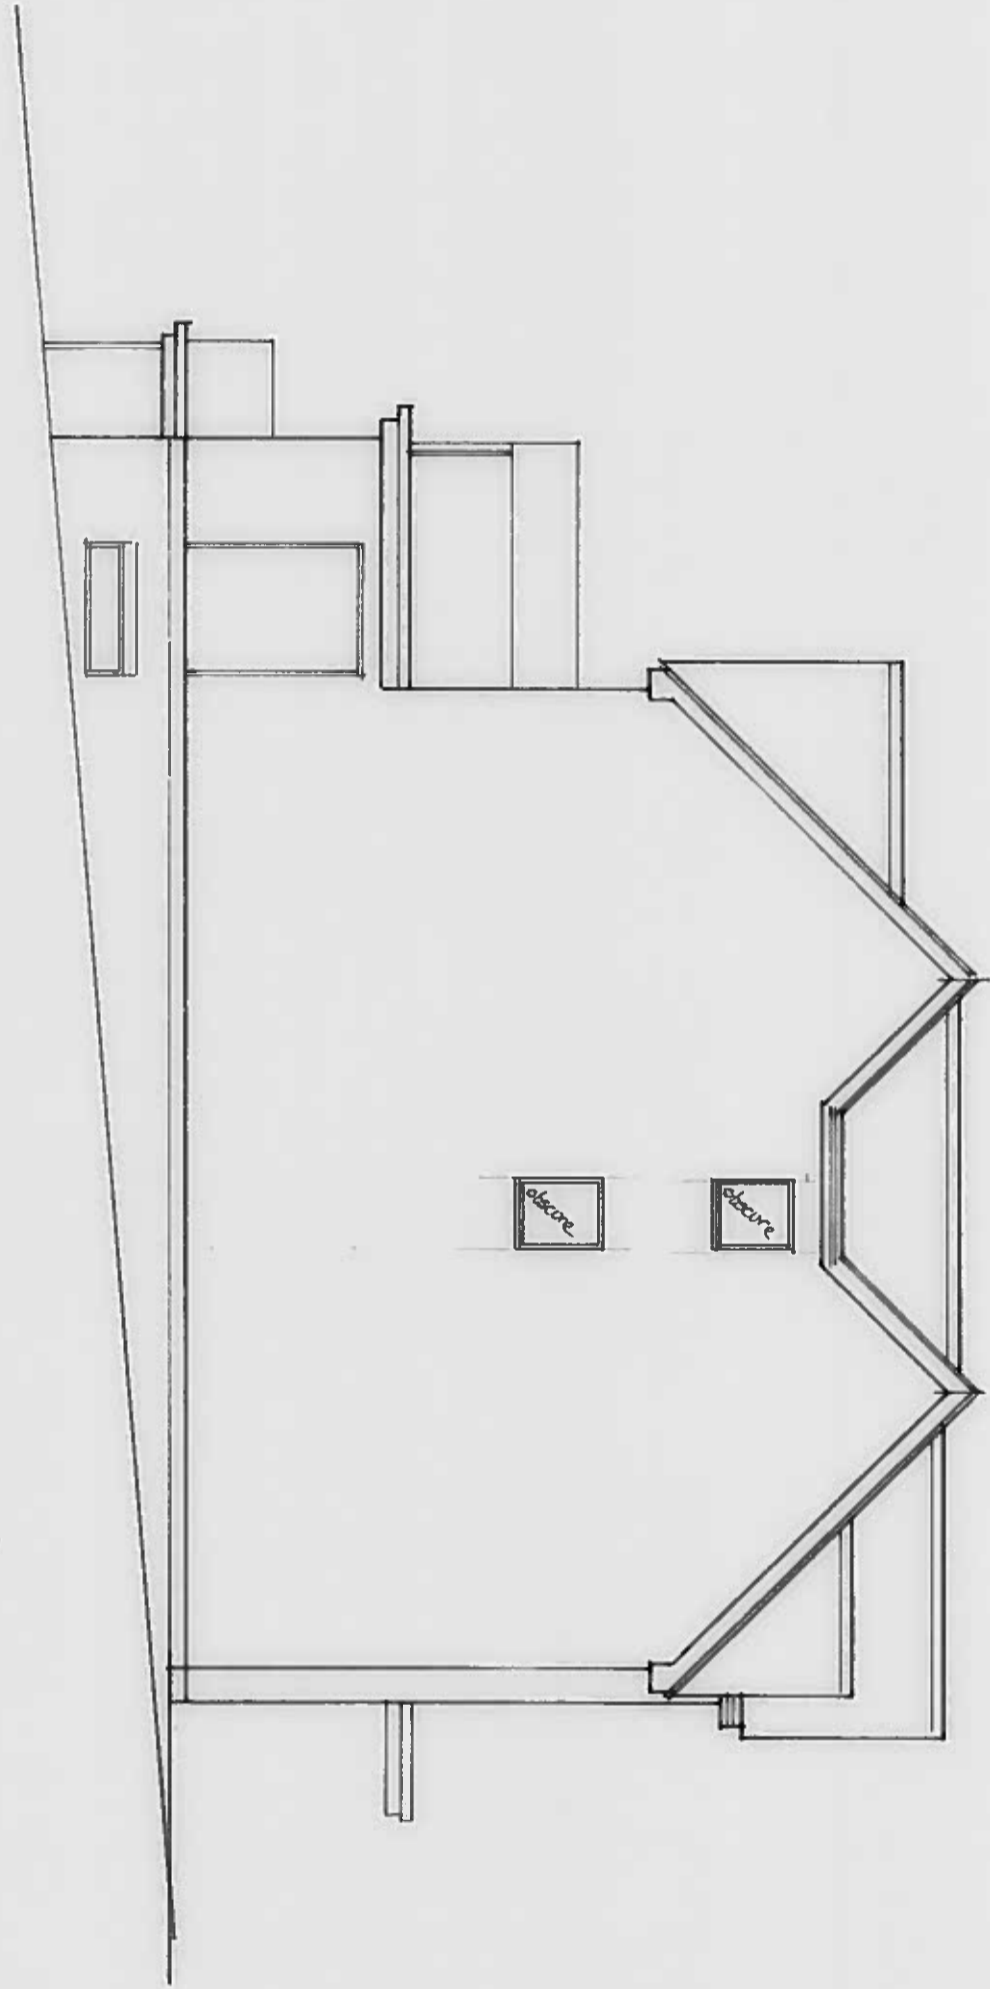


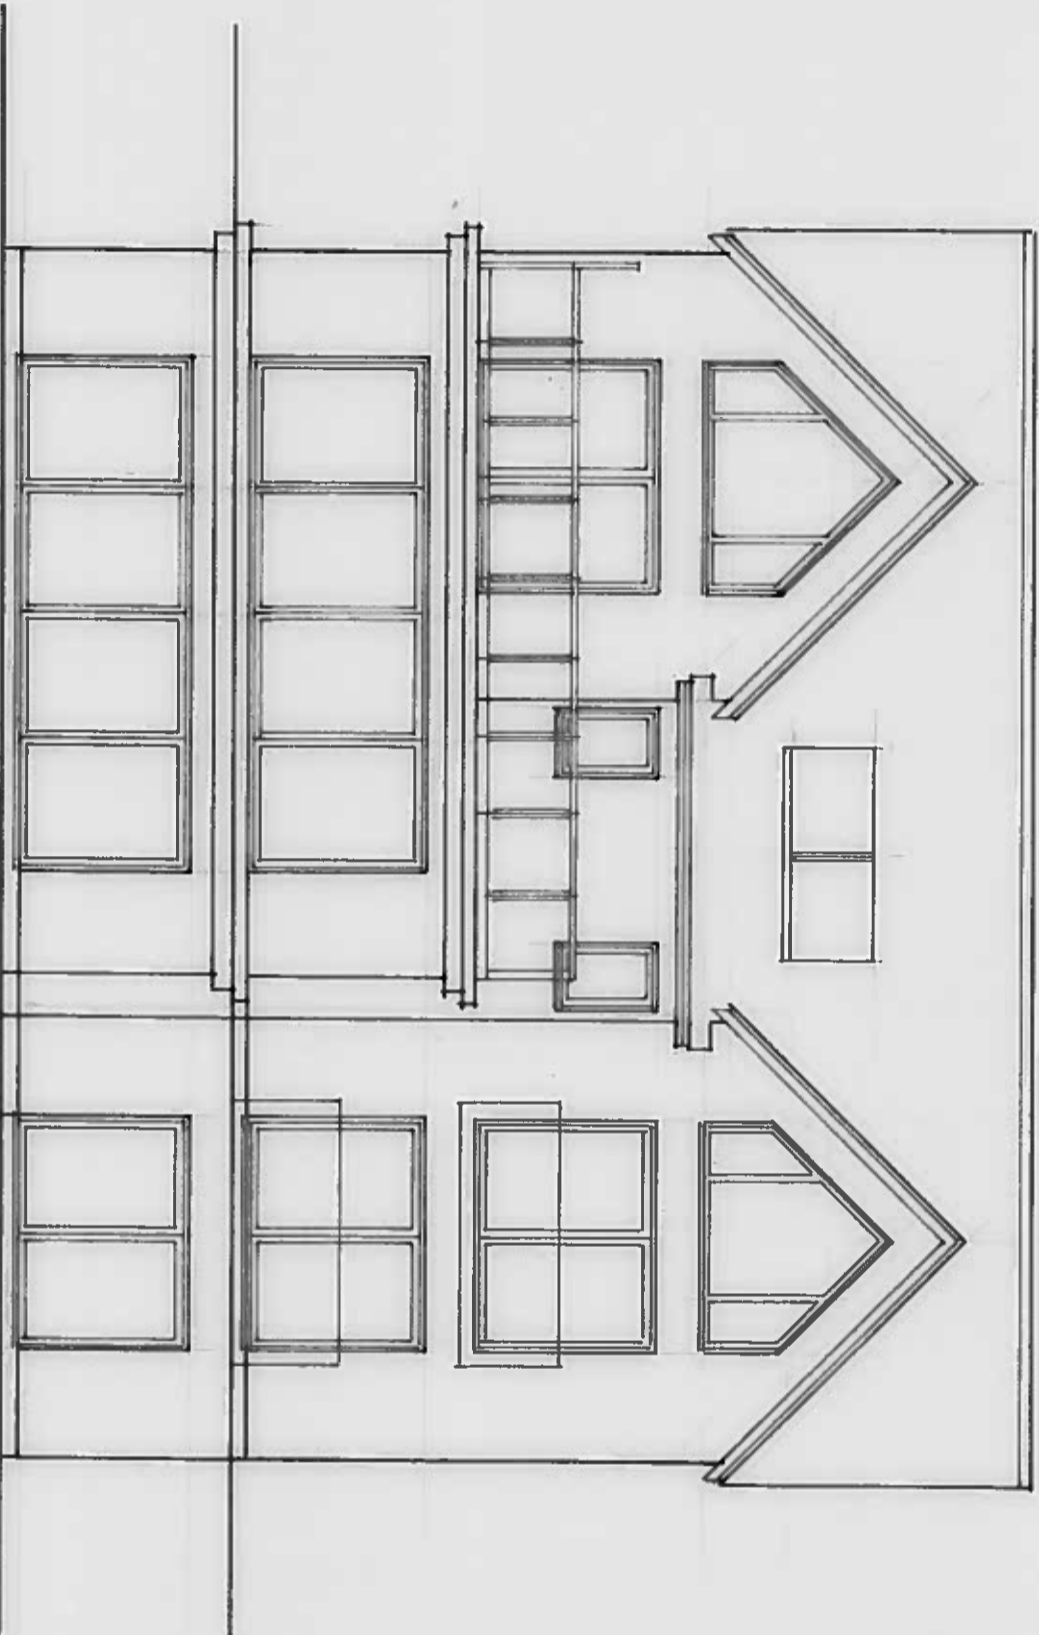


REAR ELEVATION 1:100

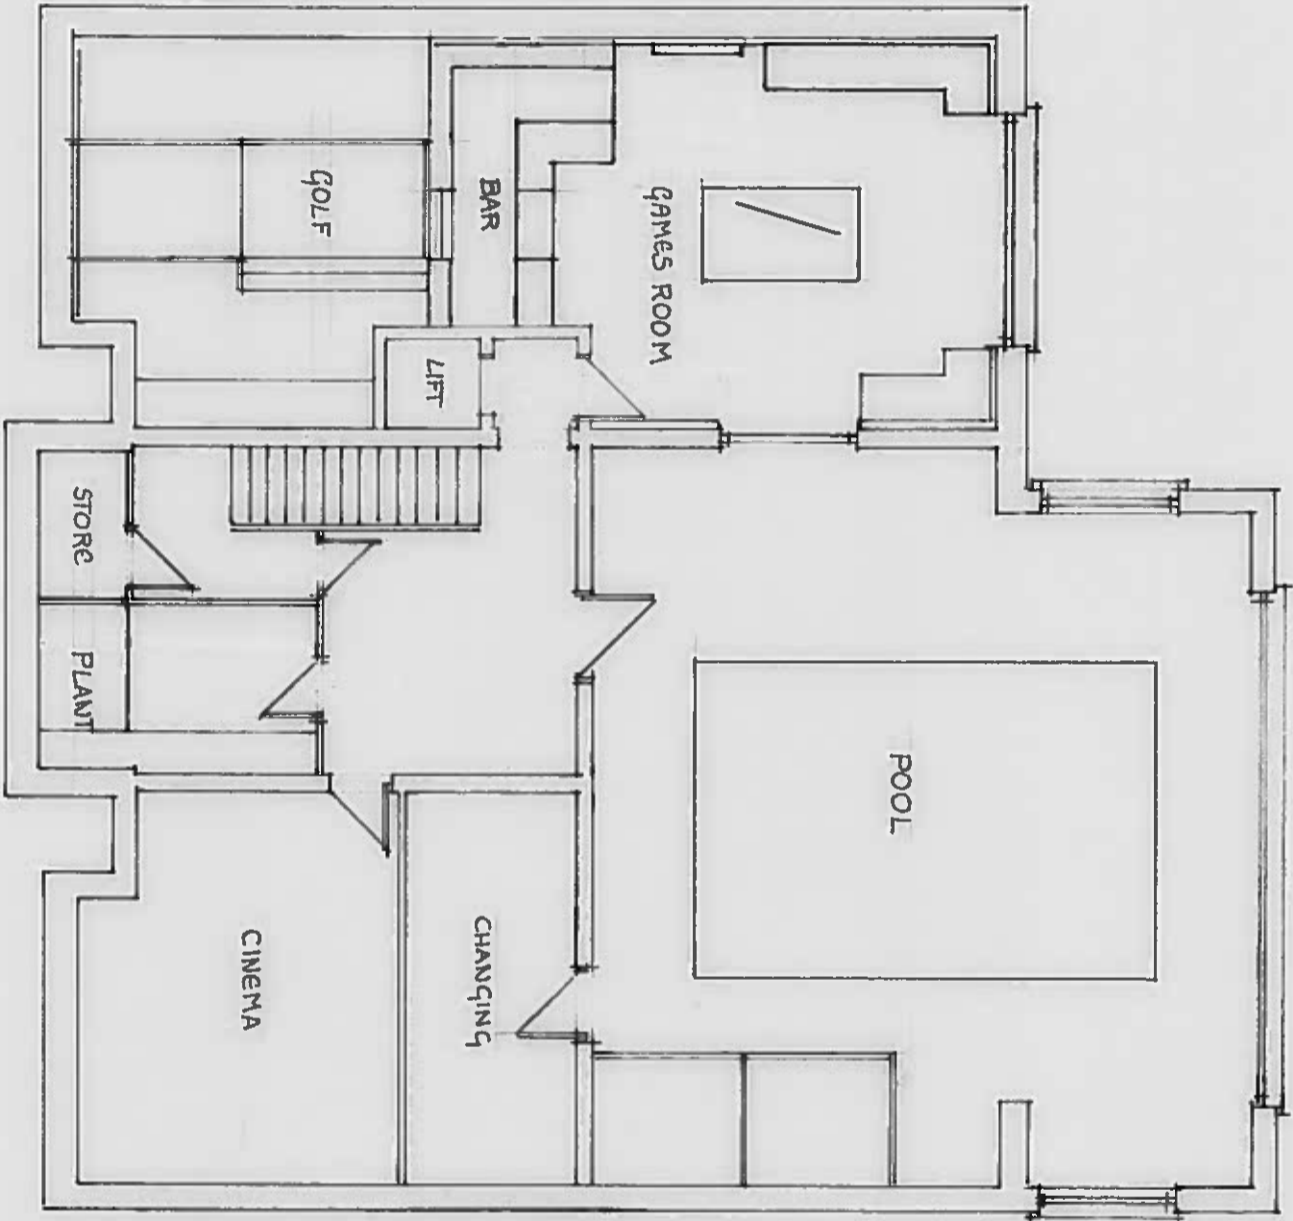


BASEMENT PLAN 1:100 SA REYNOLDS TB

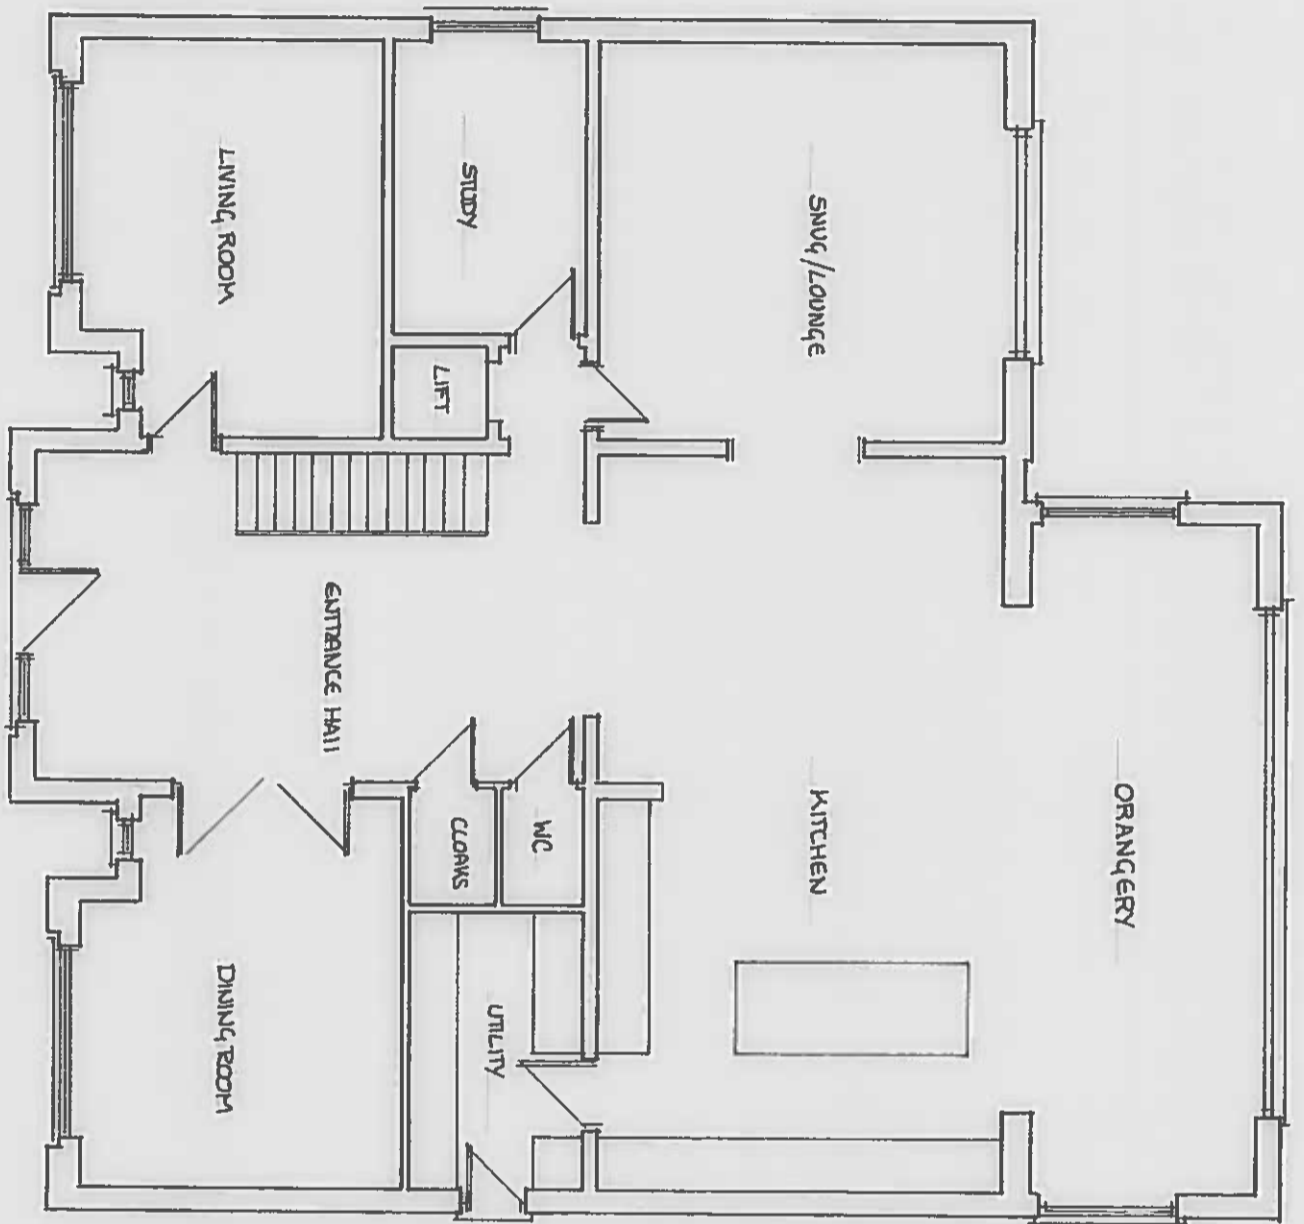

GROUND FLOOR PLAN 1:100

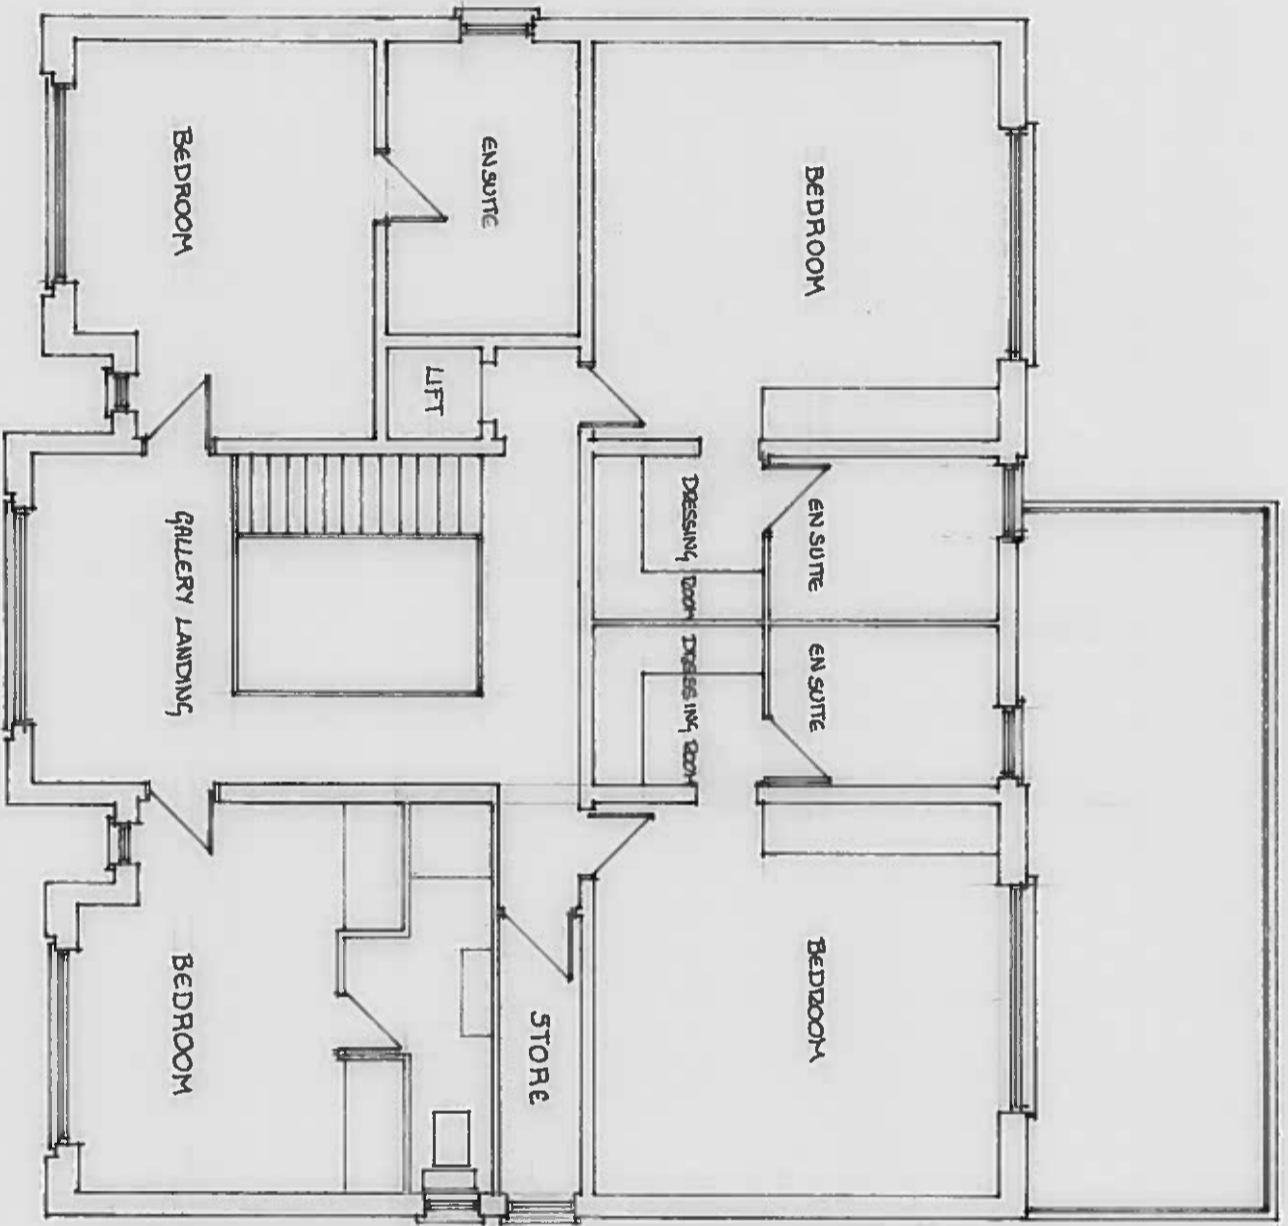

FIRST FLOOR PLAN 1:100

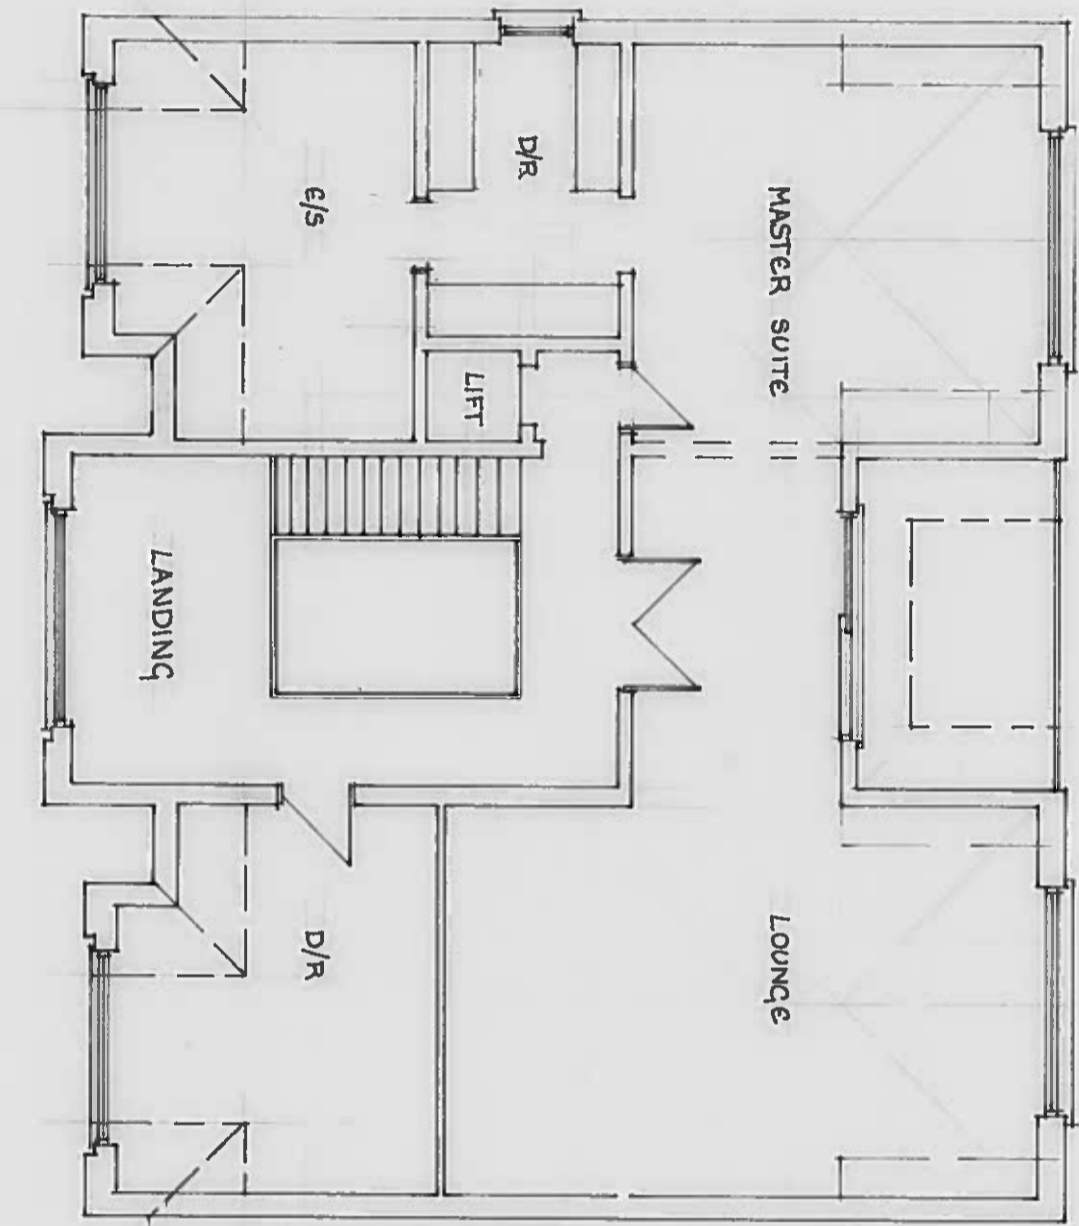

2ND FLOOR PLAN 1:100