


**PROPOSED SECTION AA**  
1:100 @ A1



**PROPOSED SECTION BB**  
1:100 @ A1

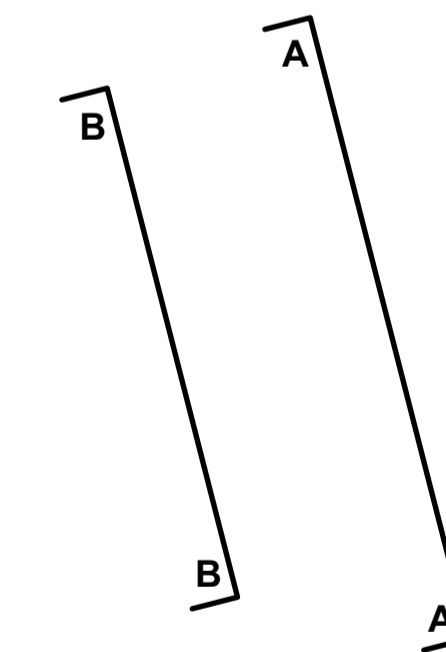


**SECTION KEY**  
1:500 @ A1

**PROPOSED SECTIONS**  
1:100 @ A1



IMPORTANT NOTES:

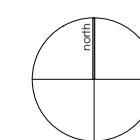

REVISION	DATE	DESCRIPTION
G	06.10.2021	Scale bar added
F	26.07.2021	Updates to reflect change of dwelling types
E	16.01.2019	Key Plan updated
D	13.11.2017	Planning updates
C	12.05.2017	Resubmitted for planning
B	02.02.2017	Planners comments endorsed
A	16.01.2017	Planners comments endorsed

CLIENT: HARDY MILL PROPERTIES	
PROJECT: PROPOSED RESIDENTIAL DEVELOPMENT	
ADDRESS: HOLYCROFT, SOUTH DOWNS ROAD, BOWDON, WA14 3DZ	
DRAWING TITLE: PROPOSED SECTIONS	
SCALE: 1:100@A1	DATE: NOV 2016
DRAWING NO: A258_P_050_G	

**OLLIER SMURTHWAITE ARCHITECTS**  
106 Albert Mill, 10 Hulme Hall Road, Manchester, M15 4LY  
T 0161 883 0838  
F 0161 883 0639  
E mail@olliersmurthwaite.com