


DIAGRAM TO SUPPORT JOINT PLANNING APPLICATION 65 & 67 WYCH LANE POISOTA
 21/00491 FULL

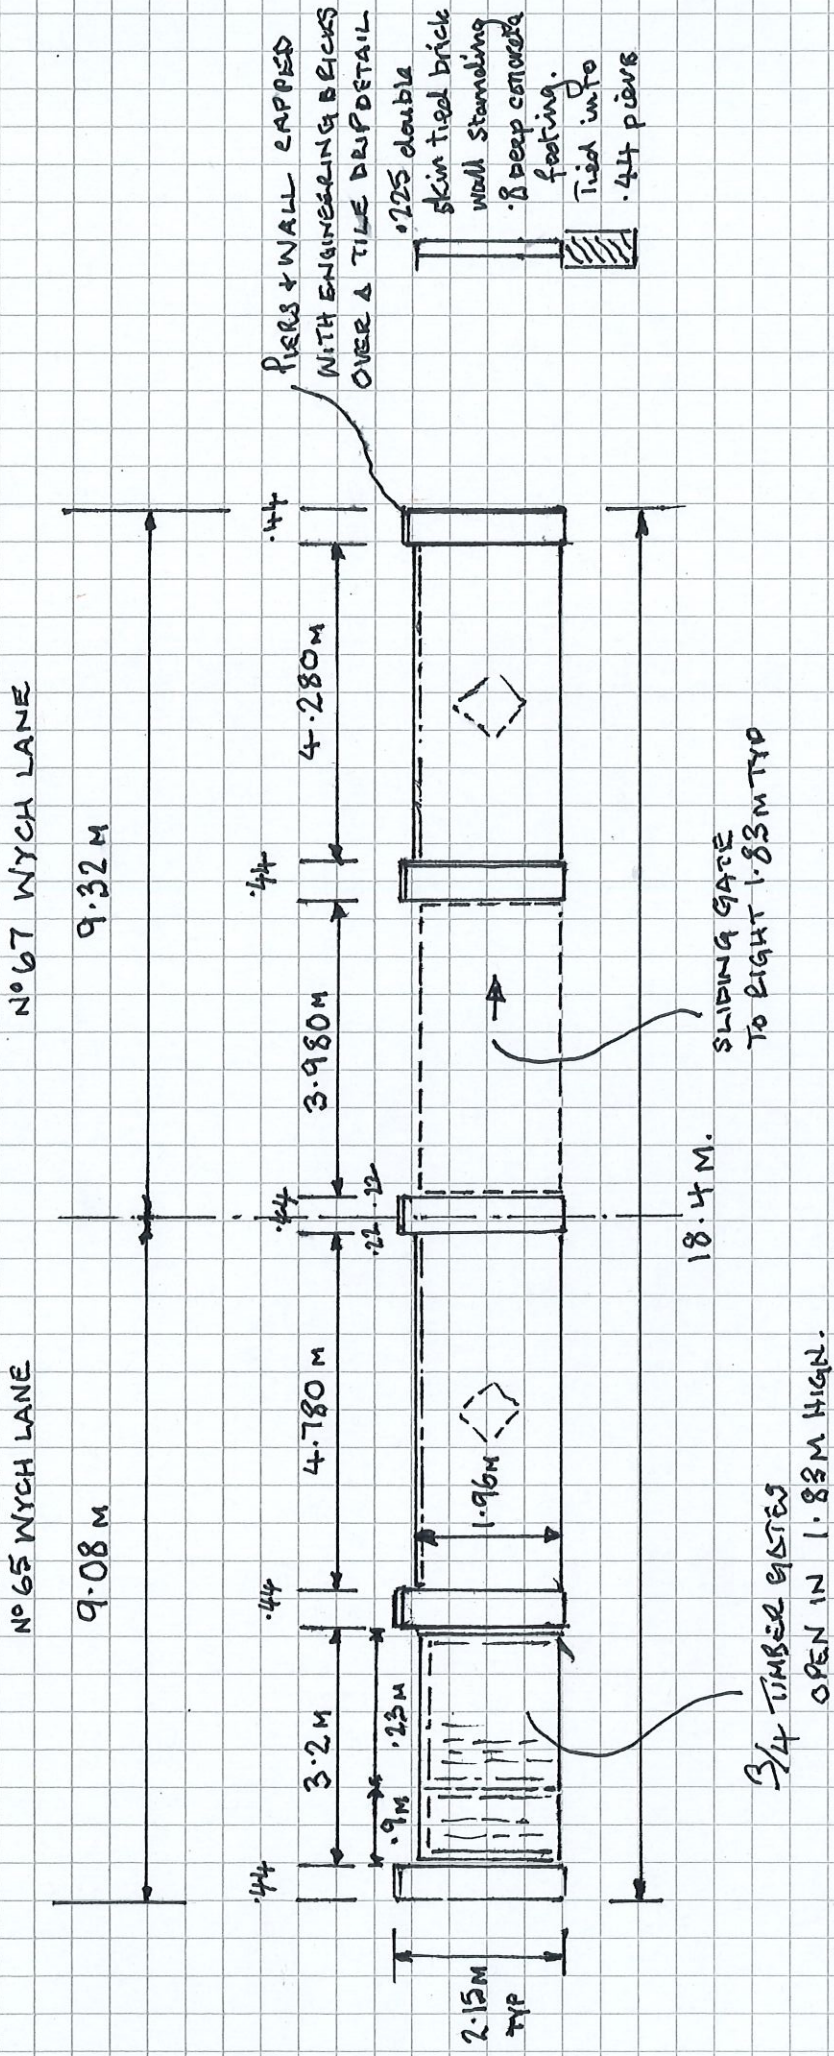

SCALE 1/100
 1M APPROX

WALLS CONSTRUCTED ON
 TYP. 8M CONCRETE FOUNDATION
 PIERS TYP. 44 SQUARE.
 BRICK LIGHT MULTI SAME
 AS HOUSE @ 67.