


Internal Elevation


New single glazed box sash window and window shutter surround to be formed in hardwood with mouldings and profiles to match existing. All joinery to have hand painted finish. All work by specialist joinery company.



Side Section AA

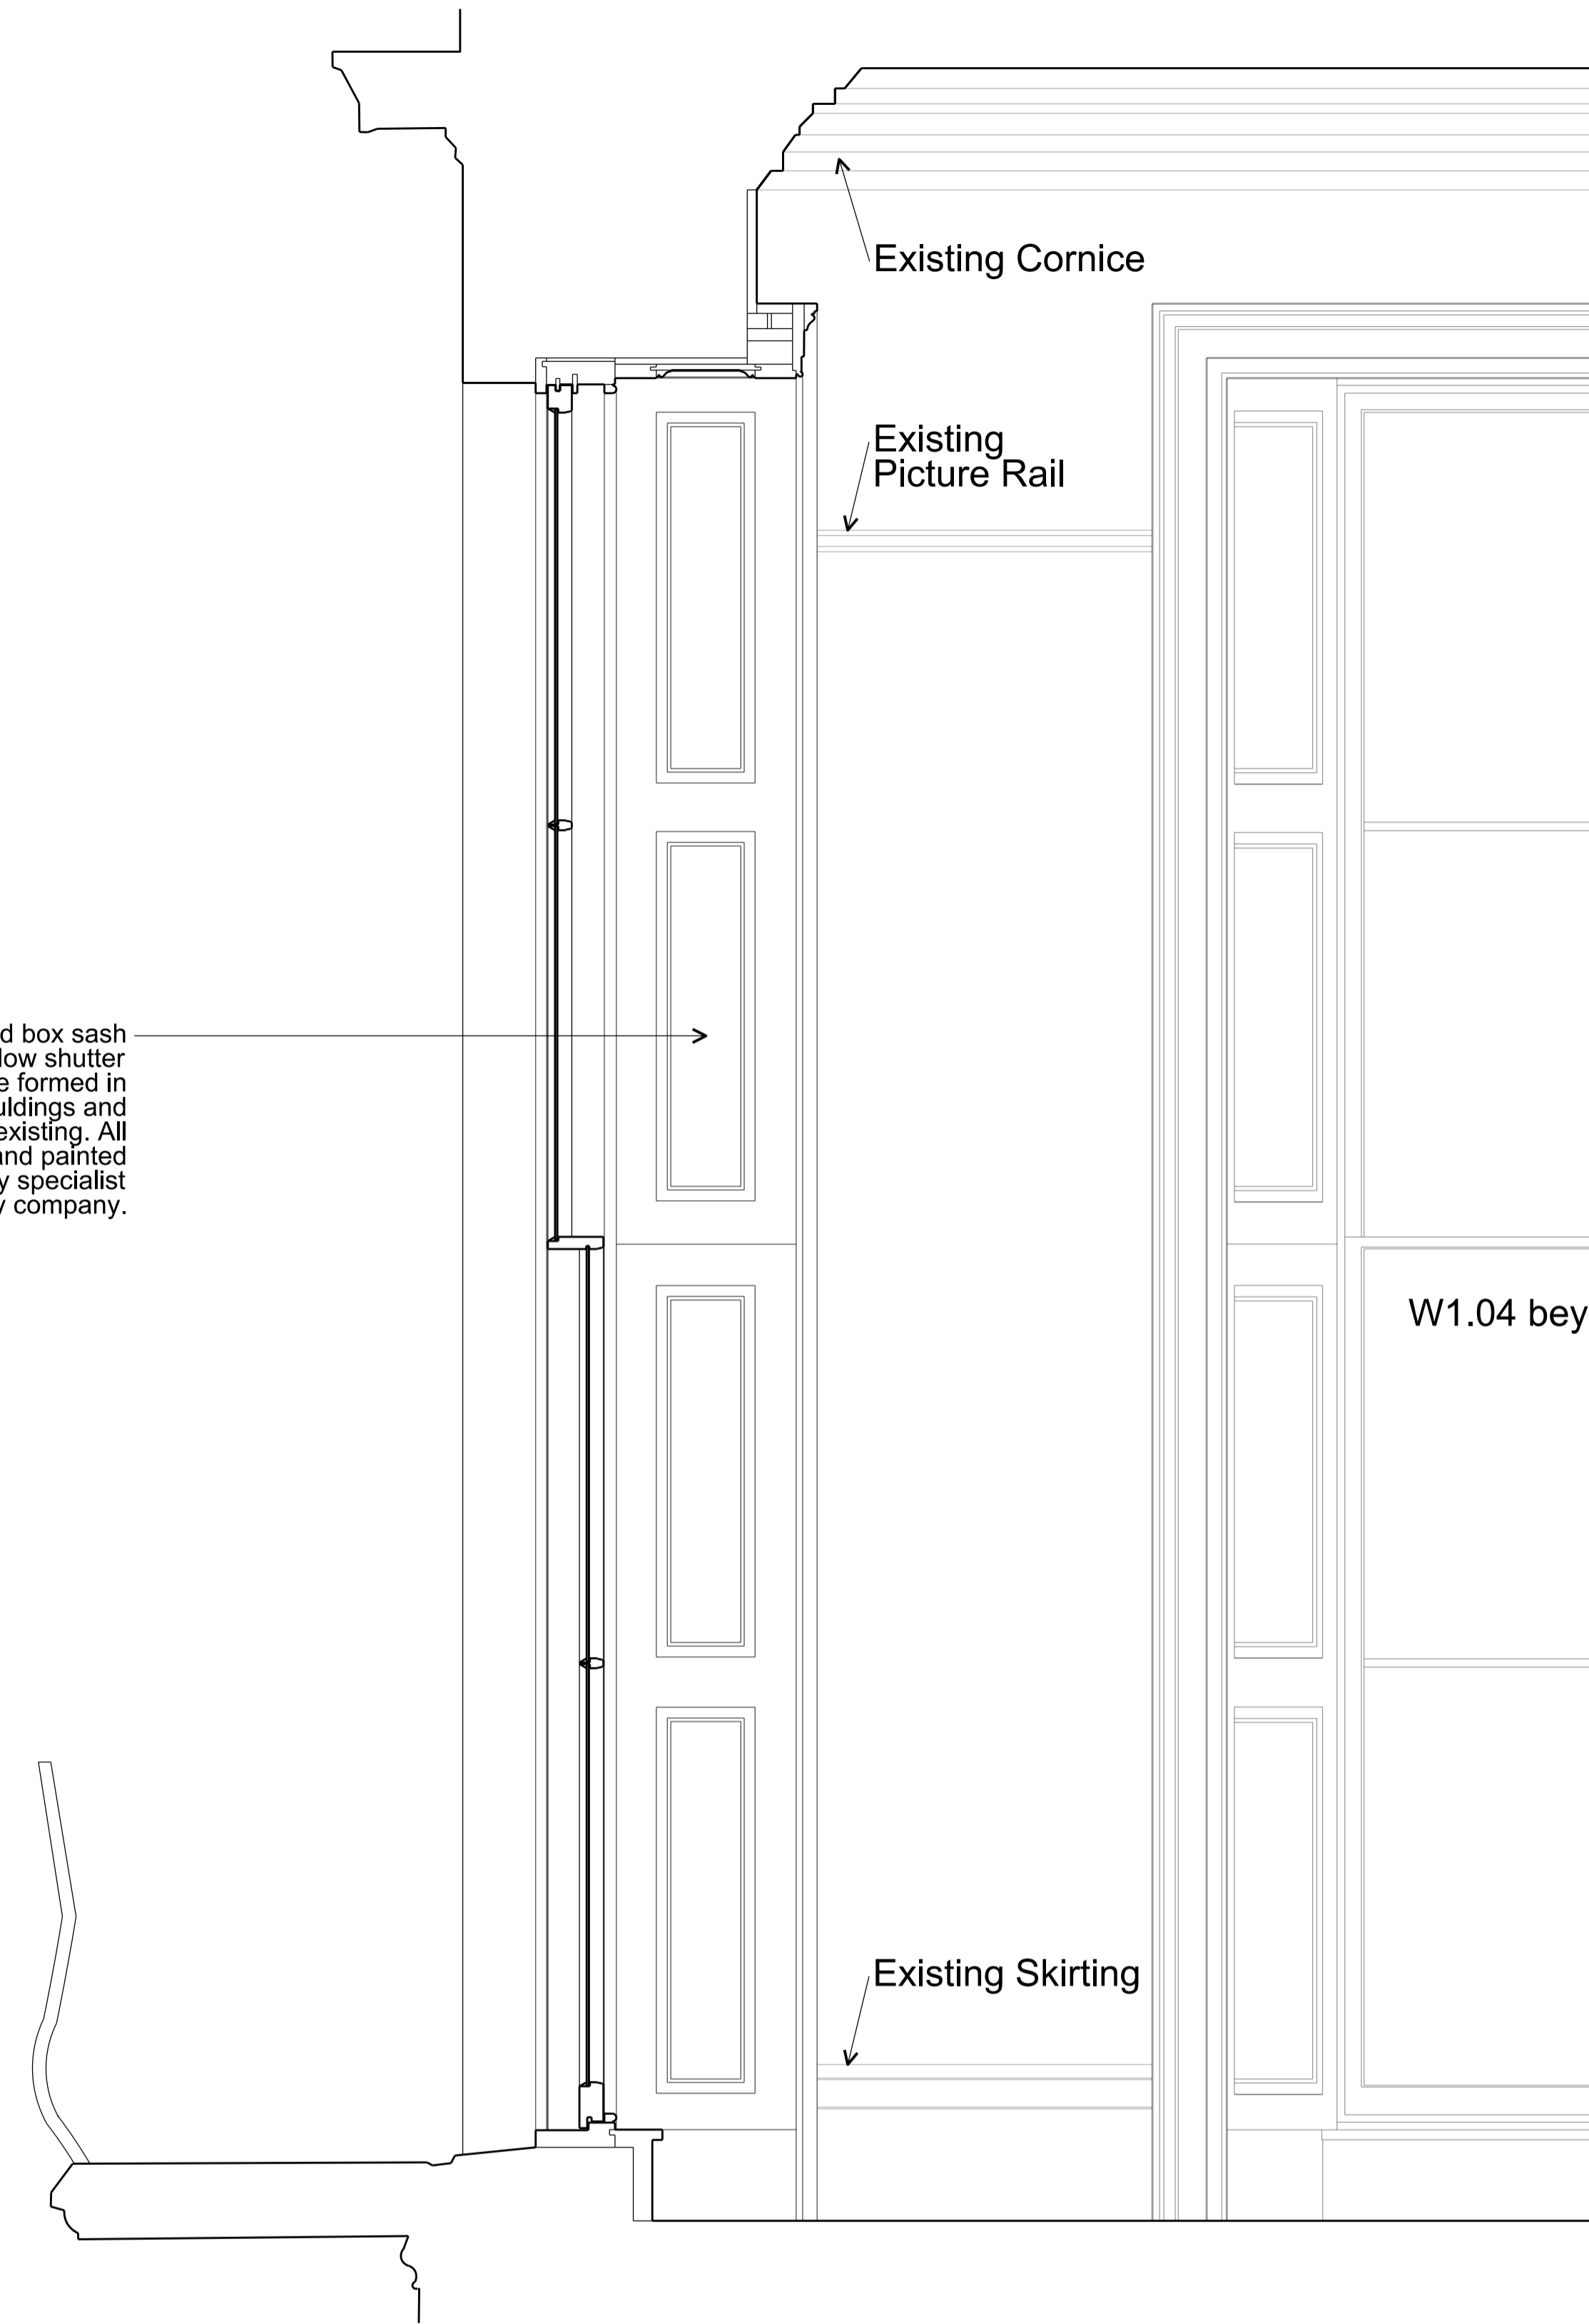

Photograph of Existing Internal Elevation. Red block denotes location of new window.

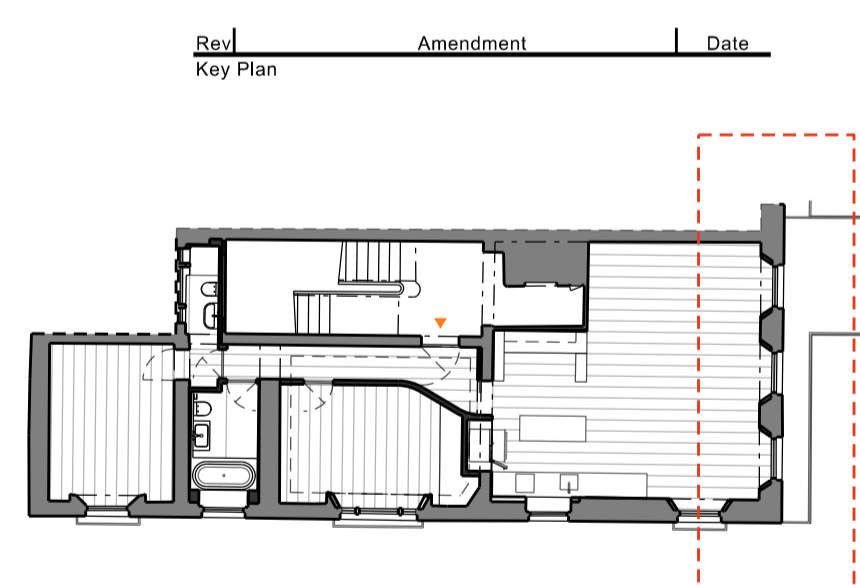

Rev | Amendment | Date  
Key Plan

**FOR PLANNING**

Client  
Chris Clark


Project  
Flat 2 218 Sussex Gardens  
London  
W2 3UD

Title  
Proposed New Window W1.02  
in place of existing window blocked  
in blind window

Drawn By | Checked By | Scale | Date  
1:10 @ A1 | Aug 21

Drawing No. | Revision  
1165/P/10/001

GROVES NATCHEVA ARCHITECTS

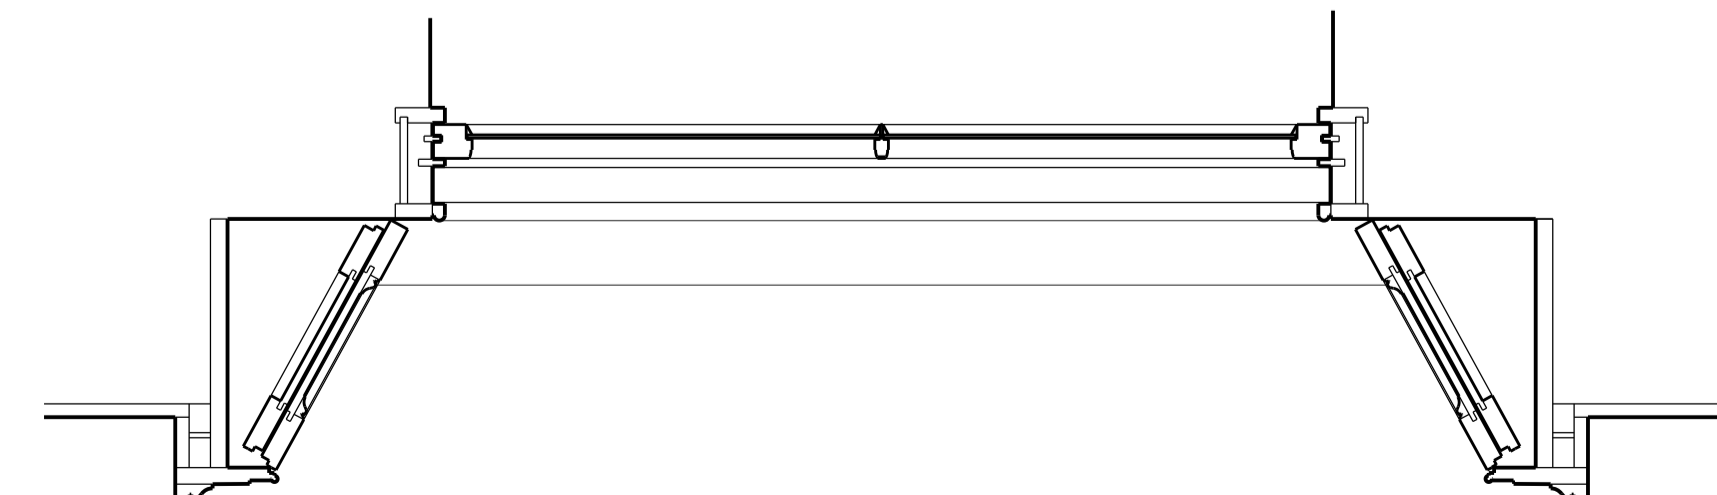

Plan View

