


To Scale for Town Planning Purposes
Not for Construction

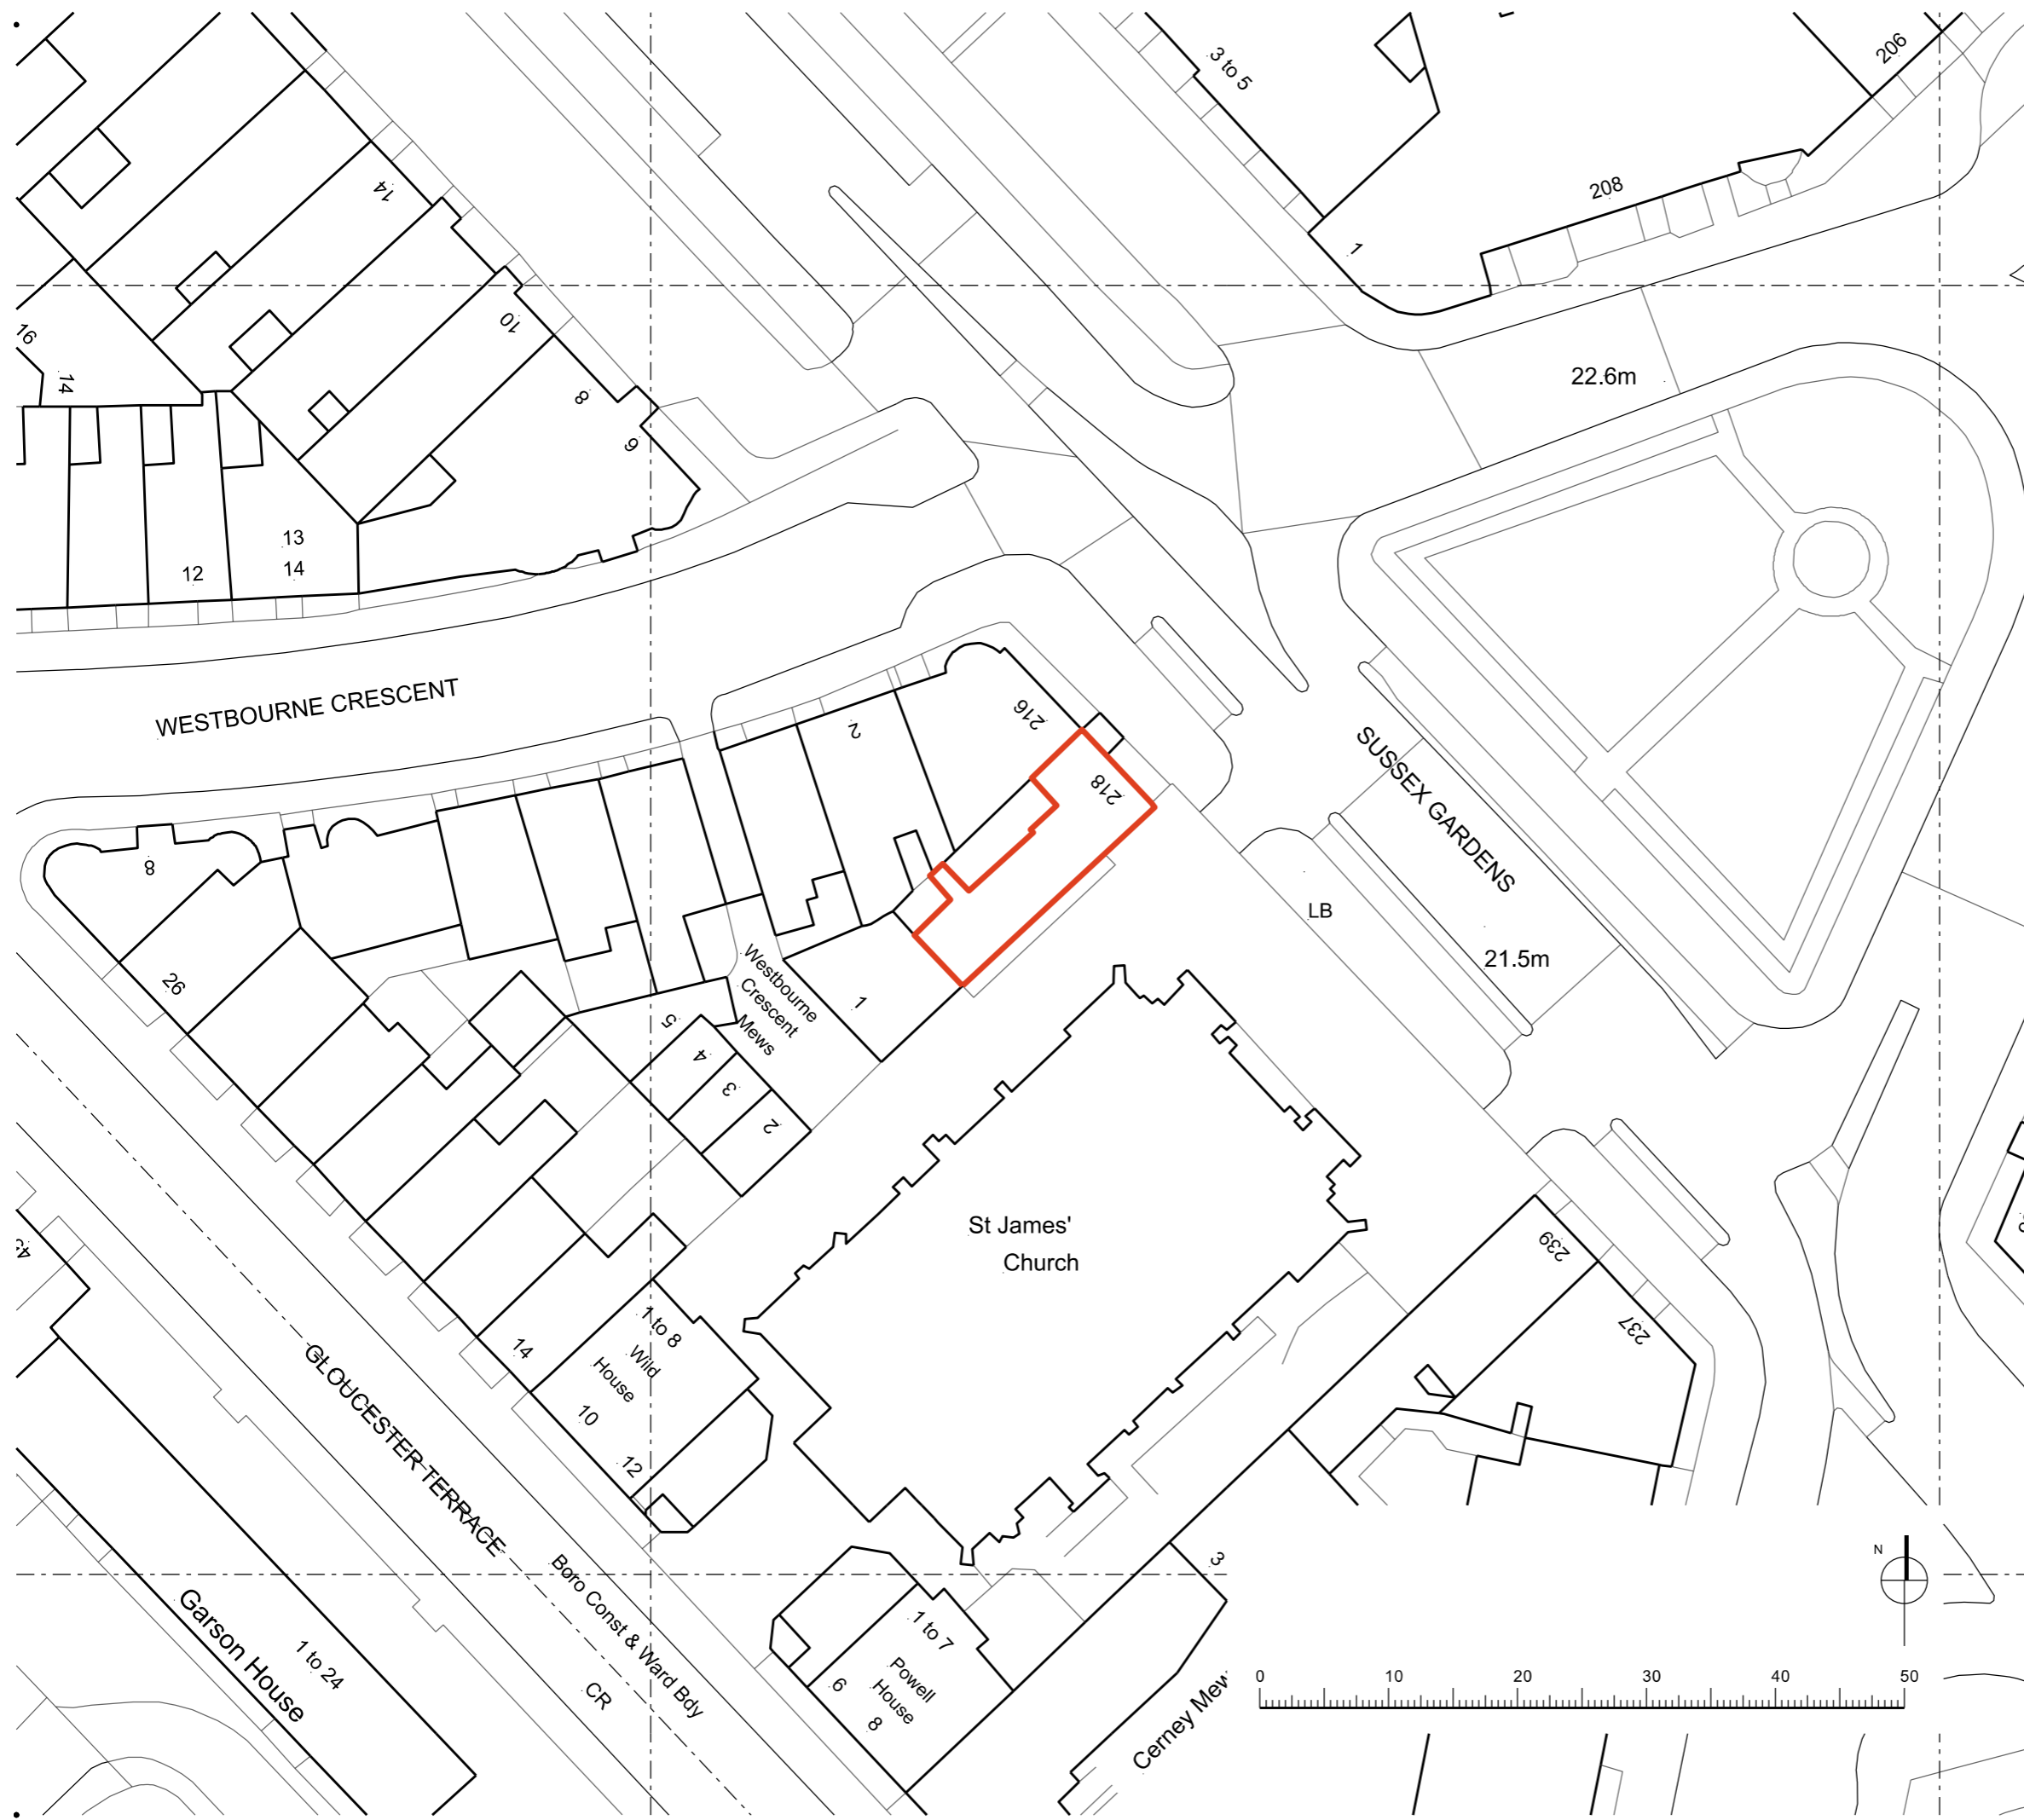

FOR PLANNING

Client

Chris Clark

Project

Flat 2, 218 Sussex Gardens
London
W2 3UD

Title

Block Plan

Drawn By

Checked By

Scale

Date

1:500 @ A3

Aug 21

Drawing No

1165/P/500/001

Revision

GROVES NATCHEVA ARCHITECTS

T: +44 (0)20 7937 7772
E: info@grovesnatcheva.com
W: www.grovesnatcheva.com

6 Kensington Court Mews London UK W8 5DR