


To Scale for Town Planning Purposes  
Not for Construction

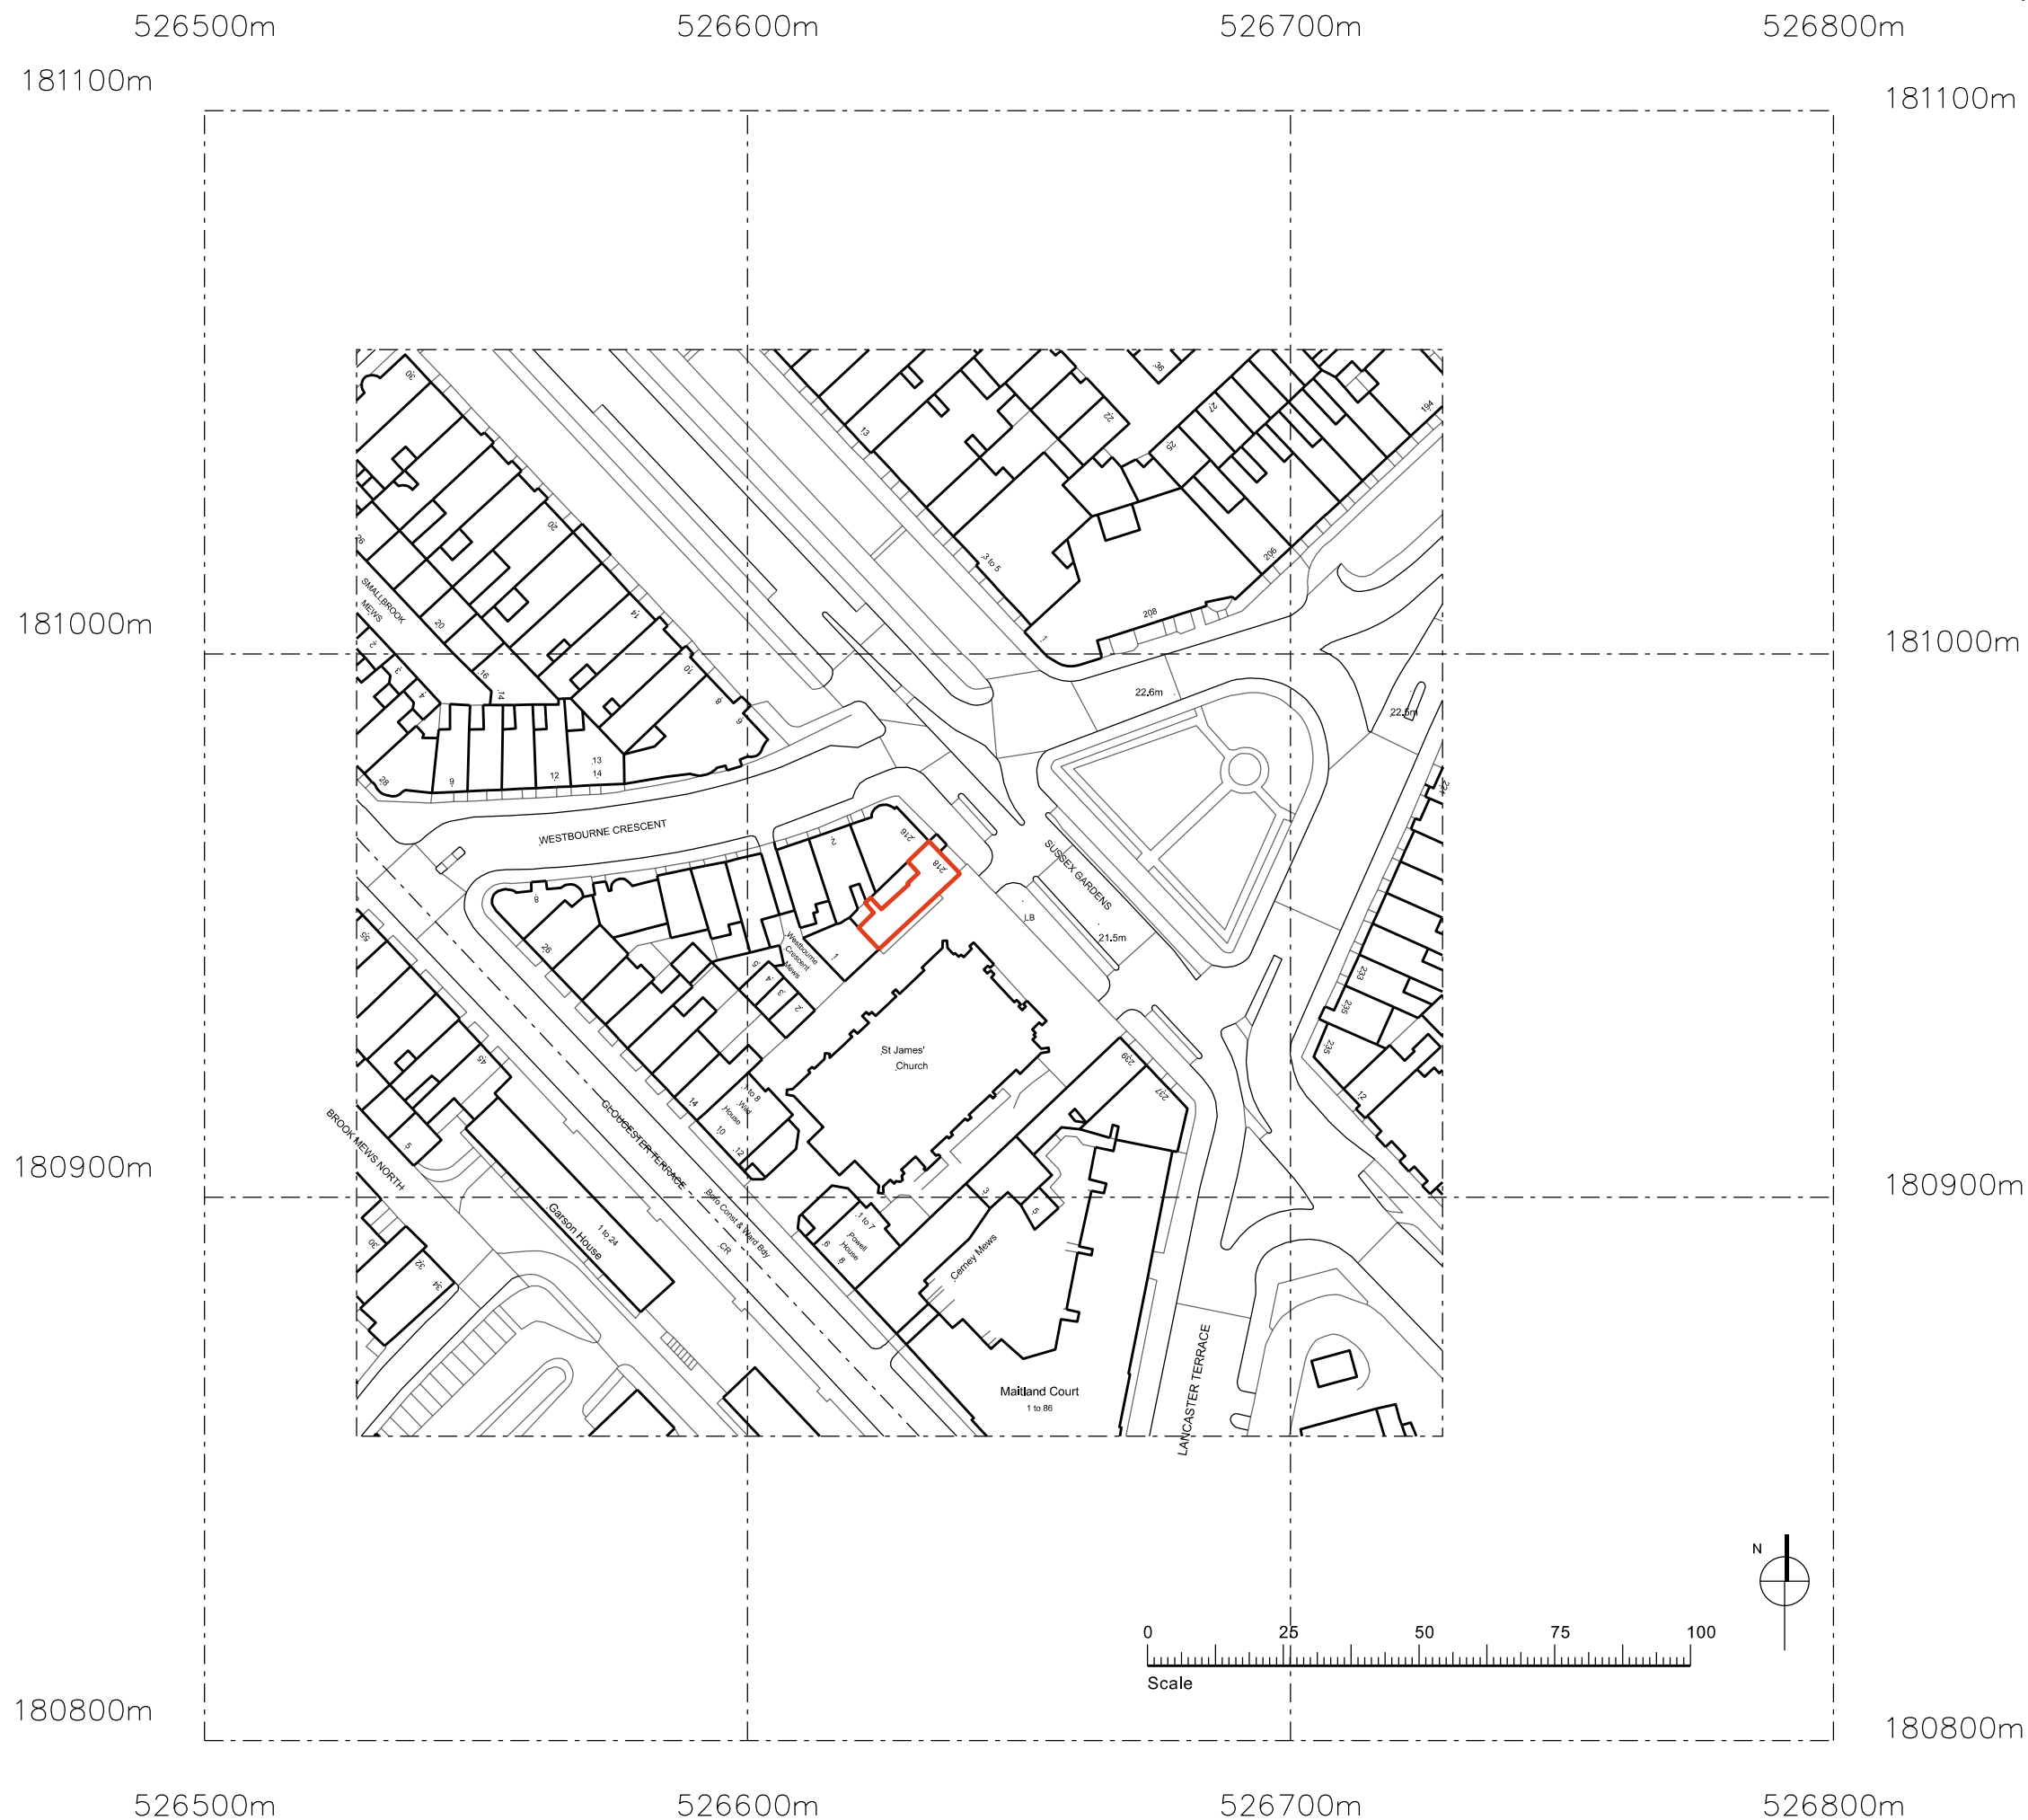

**FOR PLANNING**

Client

Chris Clark

Project

Flat 2, 218 Sussex Gardens  
London  
W2 3UD

Title

Site  
Location  
Plan

Drawn By    Checked By    Scale    Date

1:1250 @ A3    Aug 21

Drawing No    Revision

1165/P/1250/001

**GROVES NATCHEVA ARCHITECTS**

T: +44 (0)20 7937 7772  
E: info@grovesnatcheva.com  
W: www.grovesnatcheva.com

6 Kensington Court Mews London UK W8 5DR