

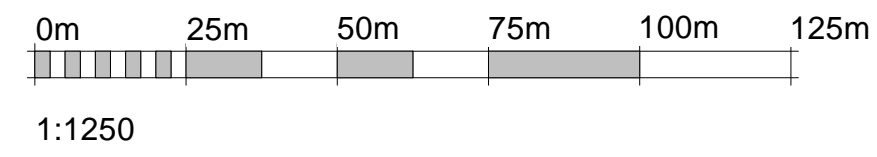
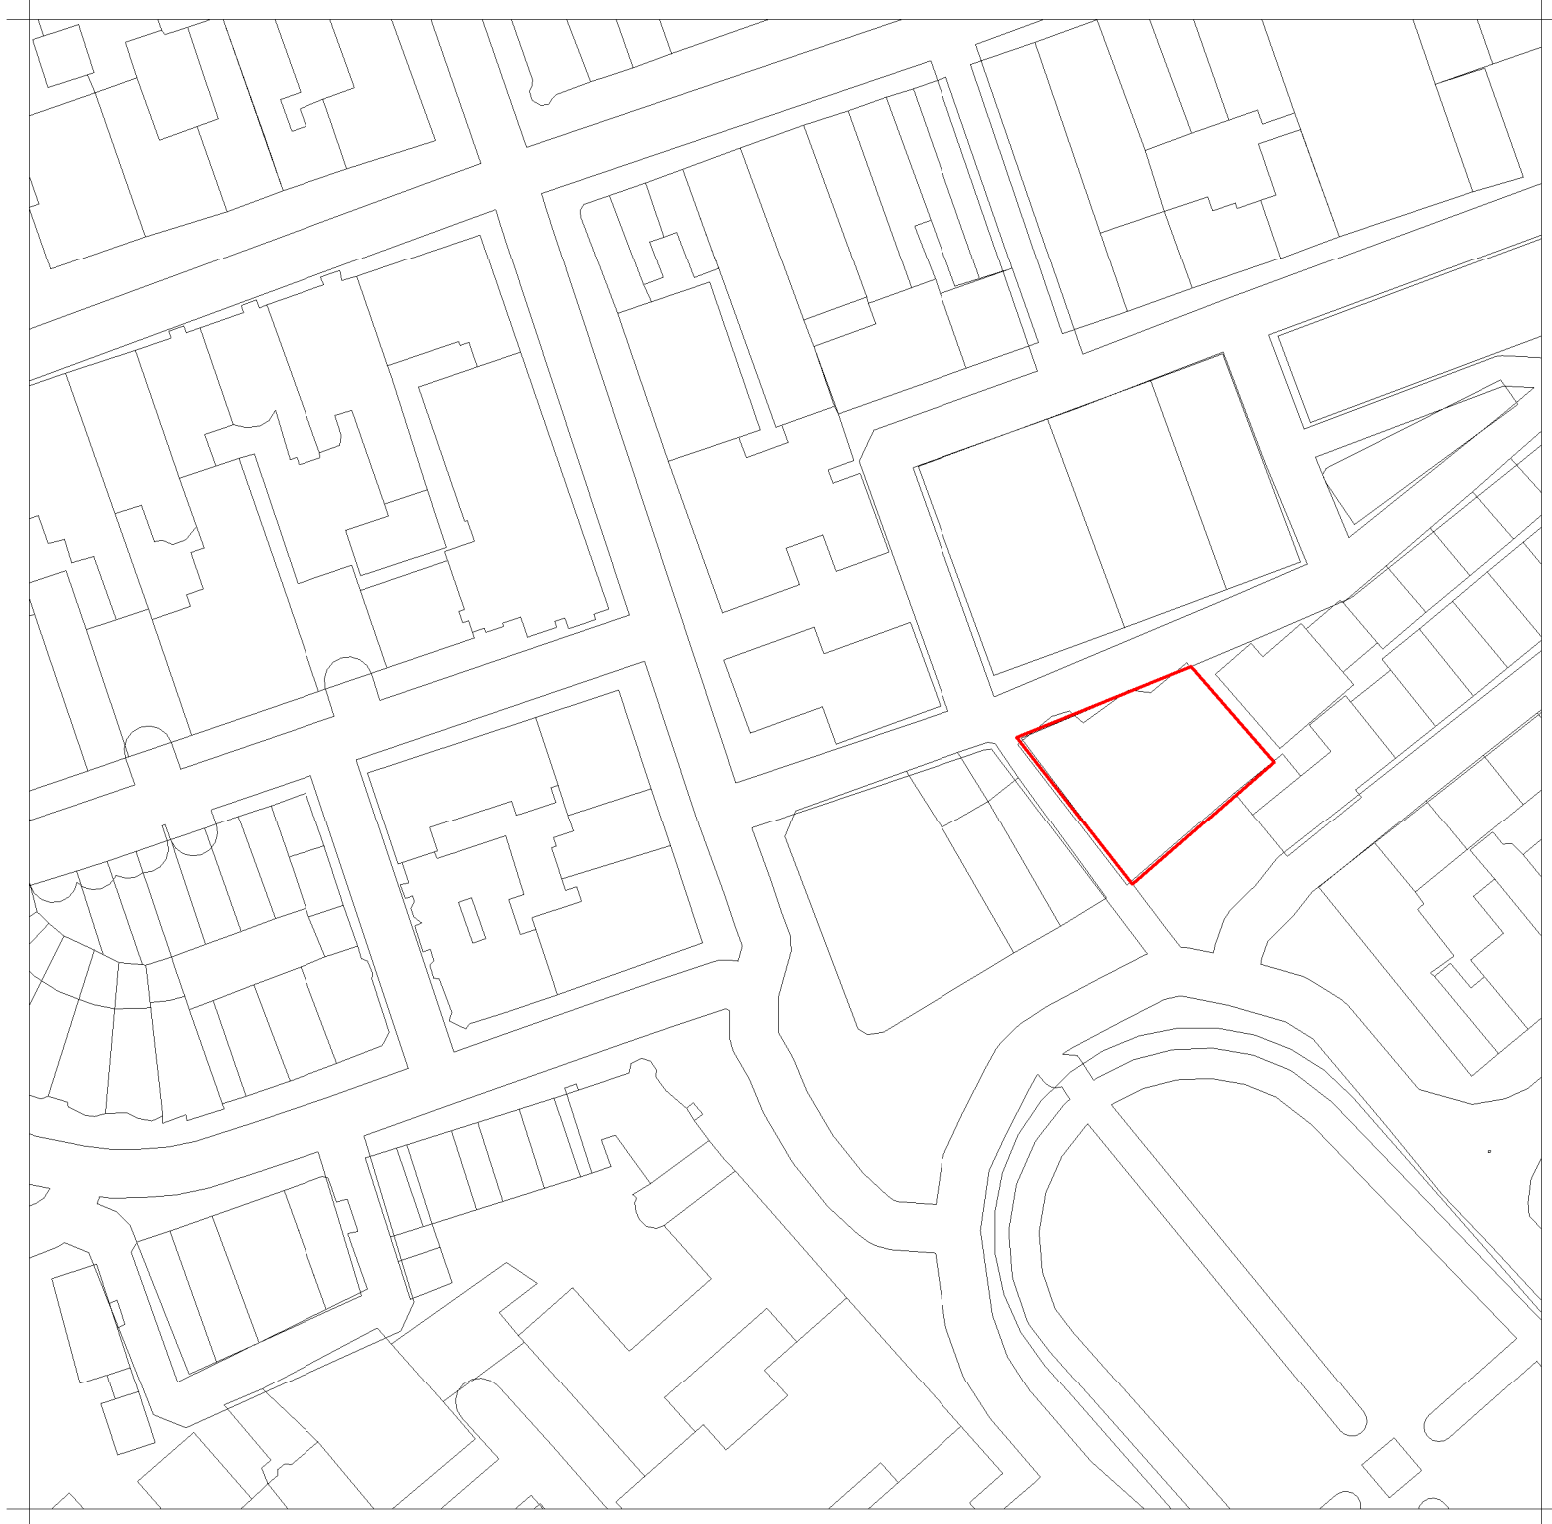


REV #	DATE	REVISION
2	15.04.2021	Post meeting Amends
3	22.04.2021	Amends
4	26.04.2021	Concept Draft - Client Issue
5	30.04.2021	For detailing. Confirmed Latest version of the drawings
6	10.06.2021	Pre-Construction
7	01.07.2021	Interior Design Alteration
8	03.08.2021	Final Amends
9	06.08.2021	New Layout - Freeholder Consent

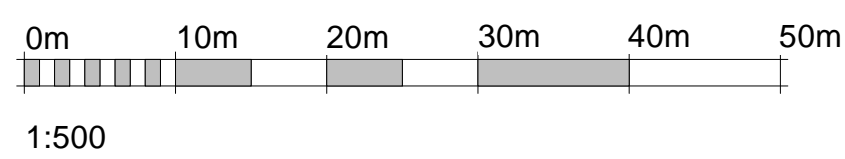

2 Location Plan
1 : 1250

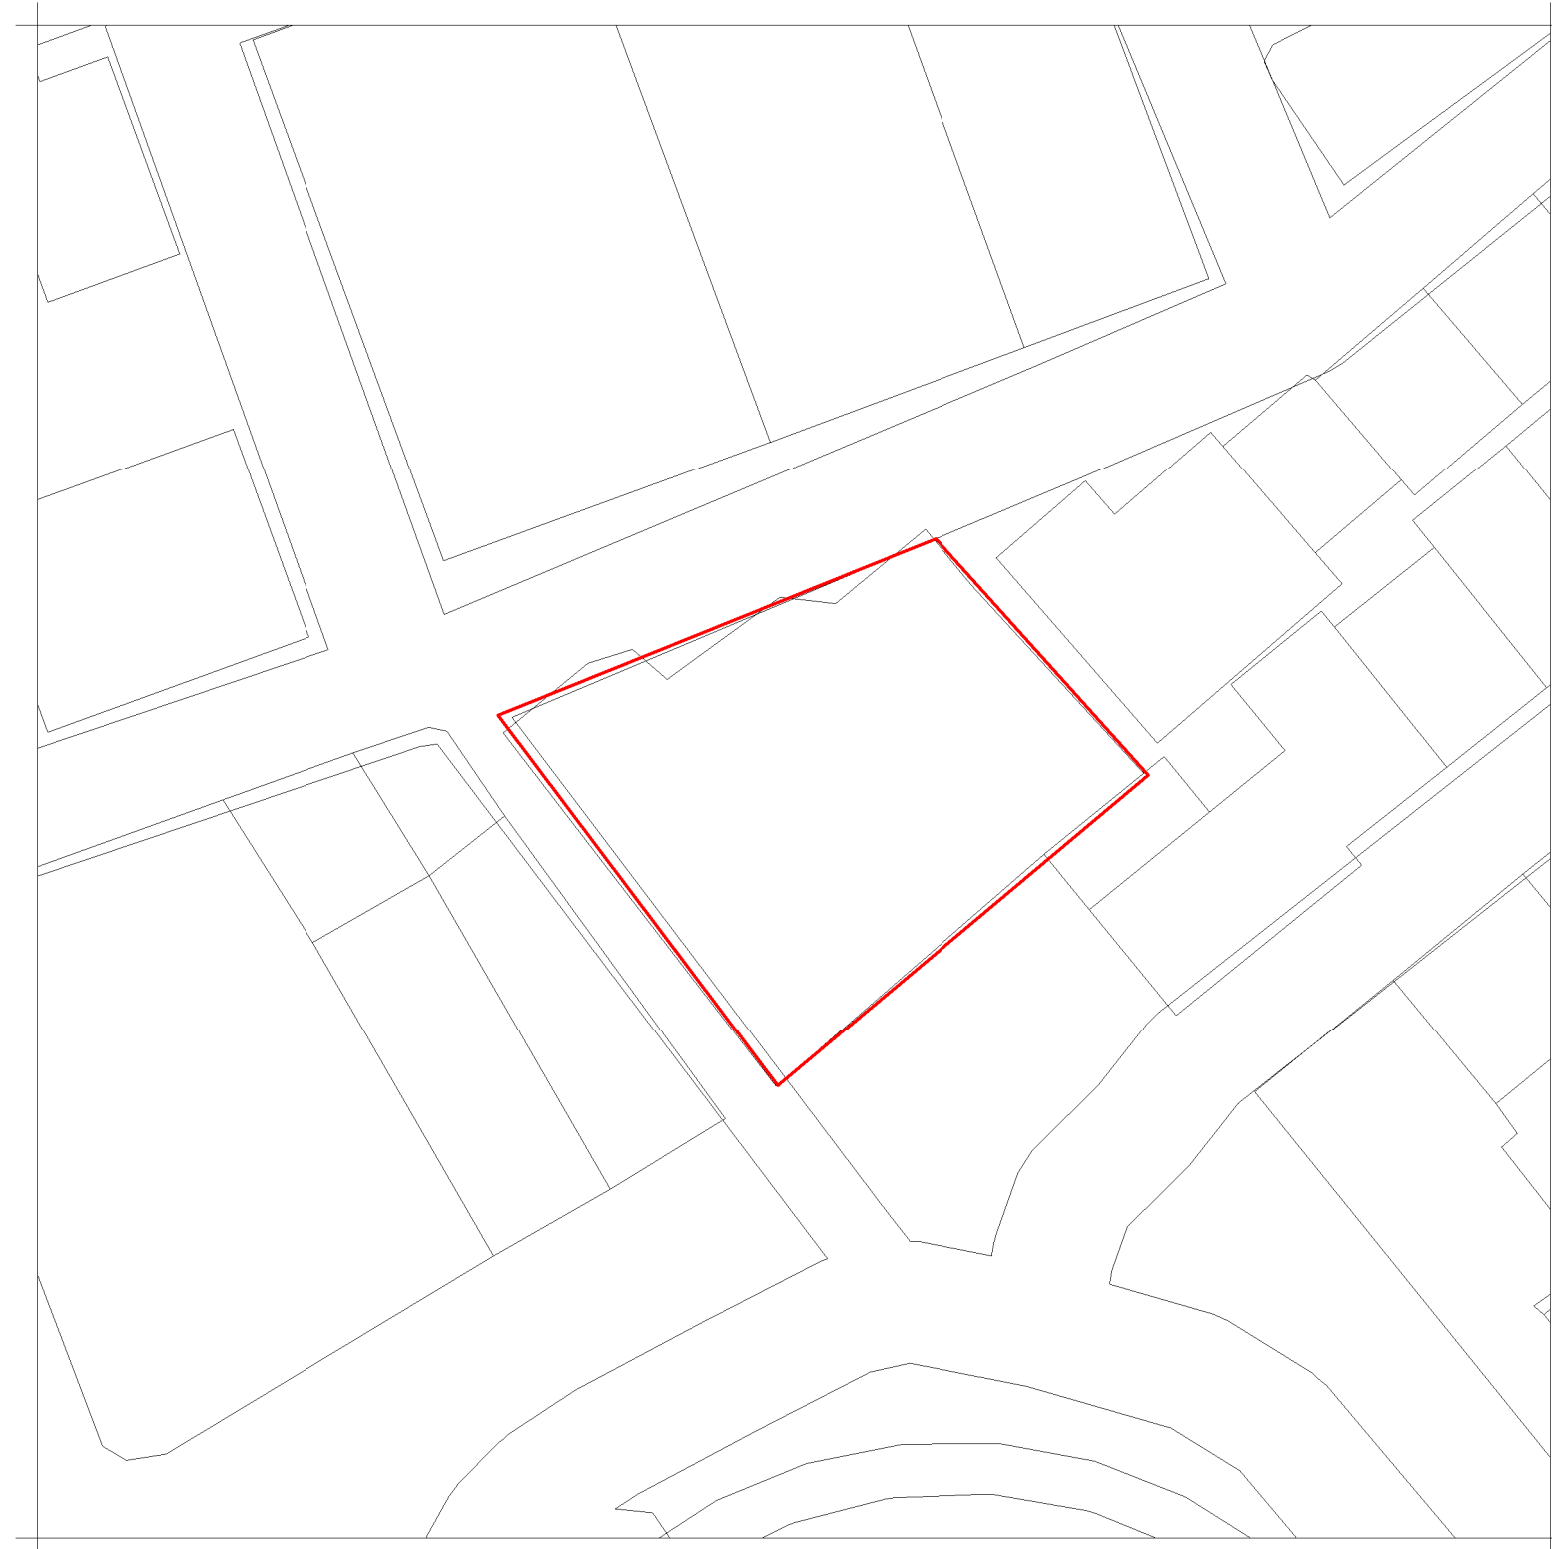

3 Block Plan
1 : 500

25 Berkeley Square
1st Floor. Mayfair, London, W1J 6HN
EXISTING LOCATION PLAN



3rd Fl. 207 Regent Street.
London, W1B 3HH
info@cohanimarchitecture.co.uk

Information contained within this drawing is the sole copyright of Cohanim Limited and is not to be reproduced without express permission. No implied licence exists. This drawing is not to be used for land transfer or valuation purposes. Do not scale from this drawing. All dimensions to be checked on site by the contractor. Issued for purposes indicated only. Drawing errors and omissions to be reported to Project Architect or Architectural lead;

CURRENT PROJECT STATUS
PRE-CONSTRUCTION

CLIENT:
Confidential


DRAWN BY:
YR

CHECKED BY:
JH

DATE:
06.08.21

FILE:
263BS_060821_09.RVT

TRUE NORTH

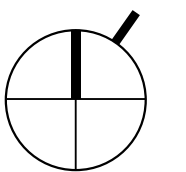

DRAWING NUMBER:
263-09-PC- A.02

SCALE:
As indicated

SHEET SIZE:
A1L