



WEST ELEVATION

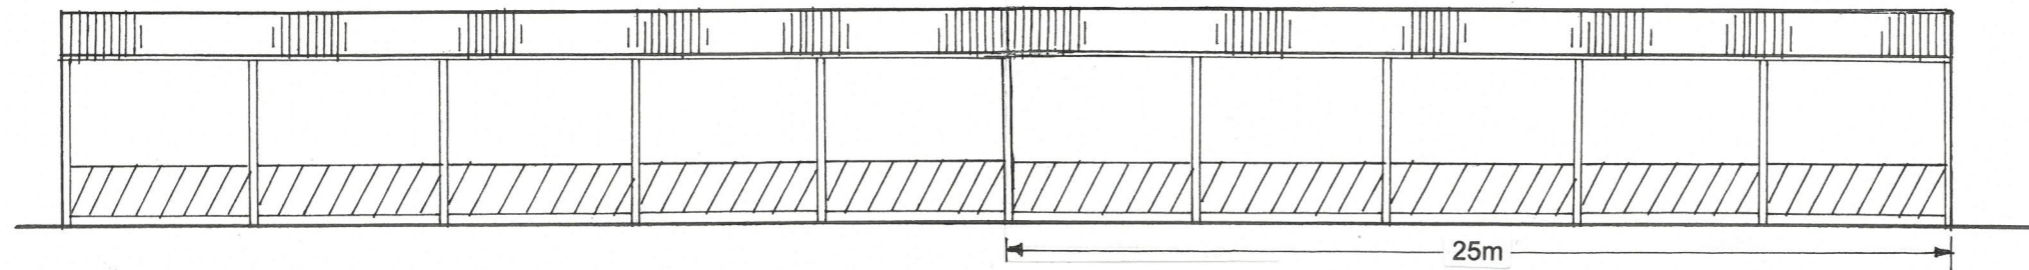


EAST ELEVATION

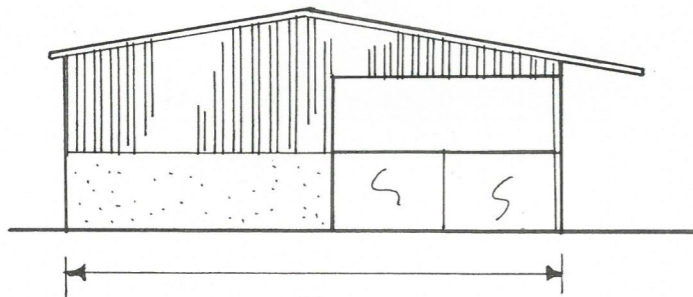


SOUTH ELEVATION

13m

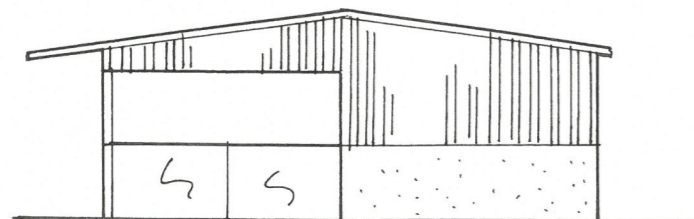

NORTH ELEVATION

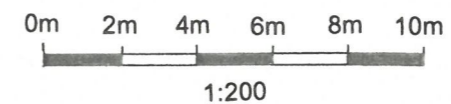

<b>PLAN</b>	KCC2810/13		
<b>TITLE</b>	Cattle and Poultry Shed Elevations		
<b>SITE</b>	Fairspear Farm		
<b>CLIENT</b>	Messrs Adams		
<b>NUMBER</b>	KCC2810/13 09/21cb		
<b>DATE</b>	Sept 2021	<b>SCALE</b>	1:200 at A3
KERNON COUNTRYSIDE CONSULTANTS LTD Greenacres Barn, Purton Stoke, Swindon SN5 4LL Tel 01793 771333 Email info@kernon.co.uk			